


6/23/16



PROJ. REFERENCE NO.	SHEET NO.
R-5737	X-121

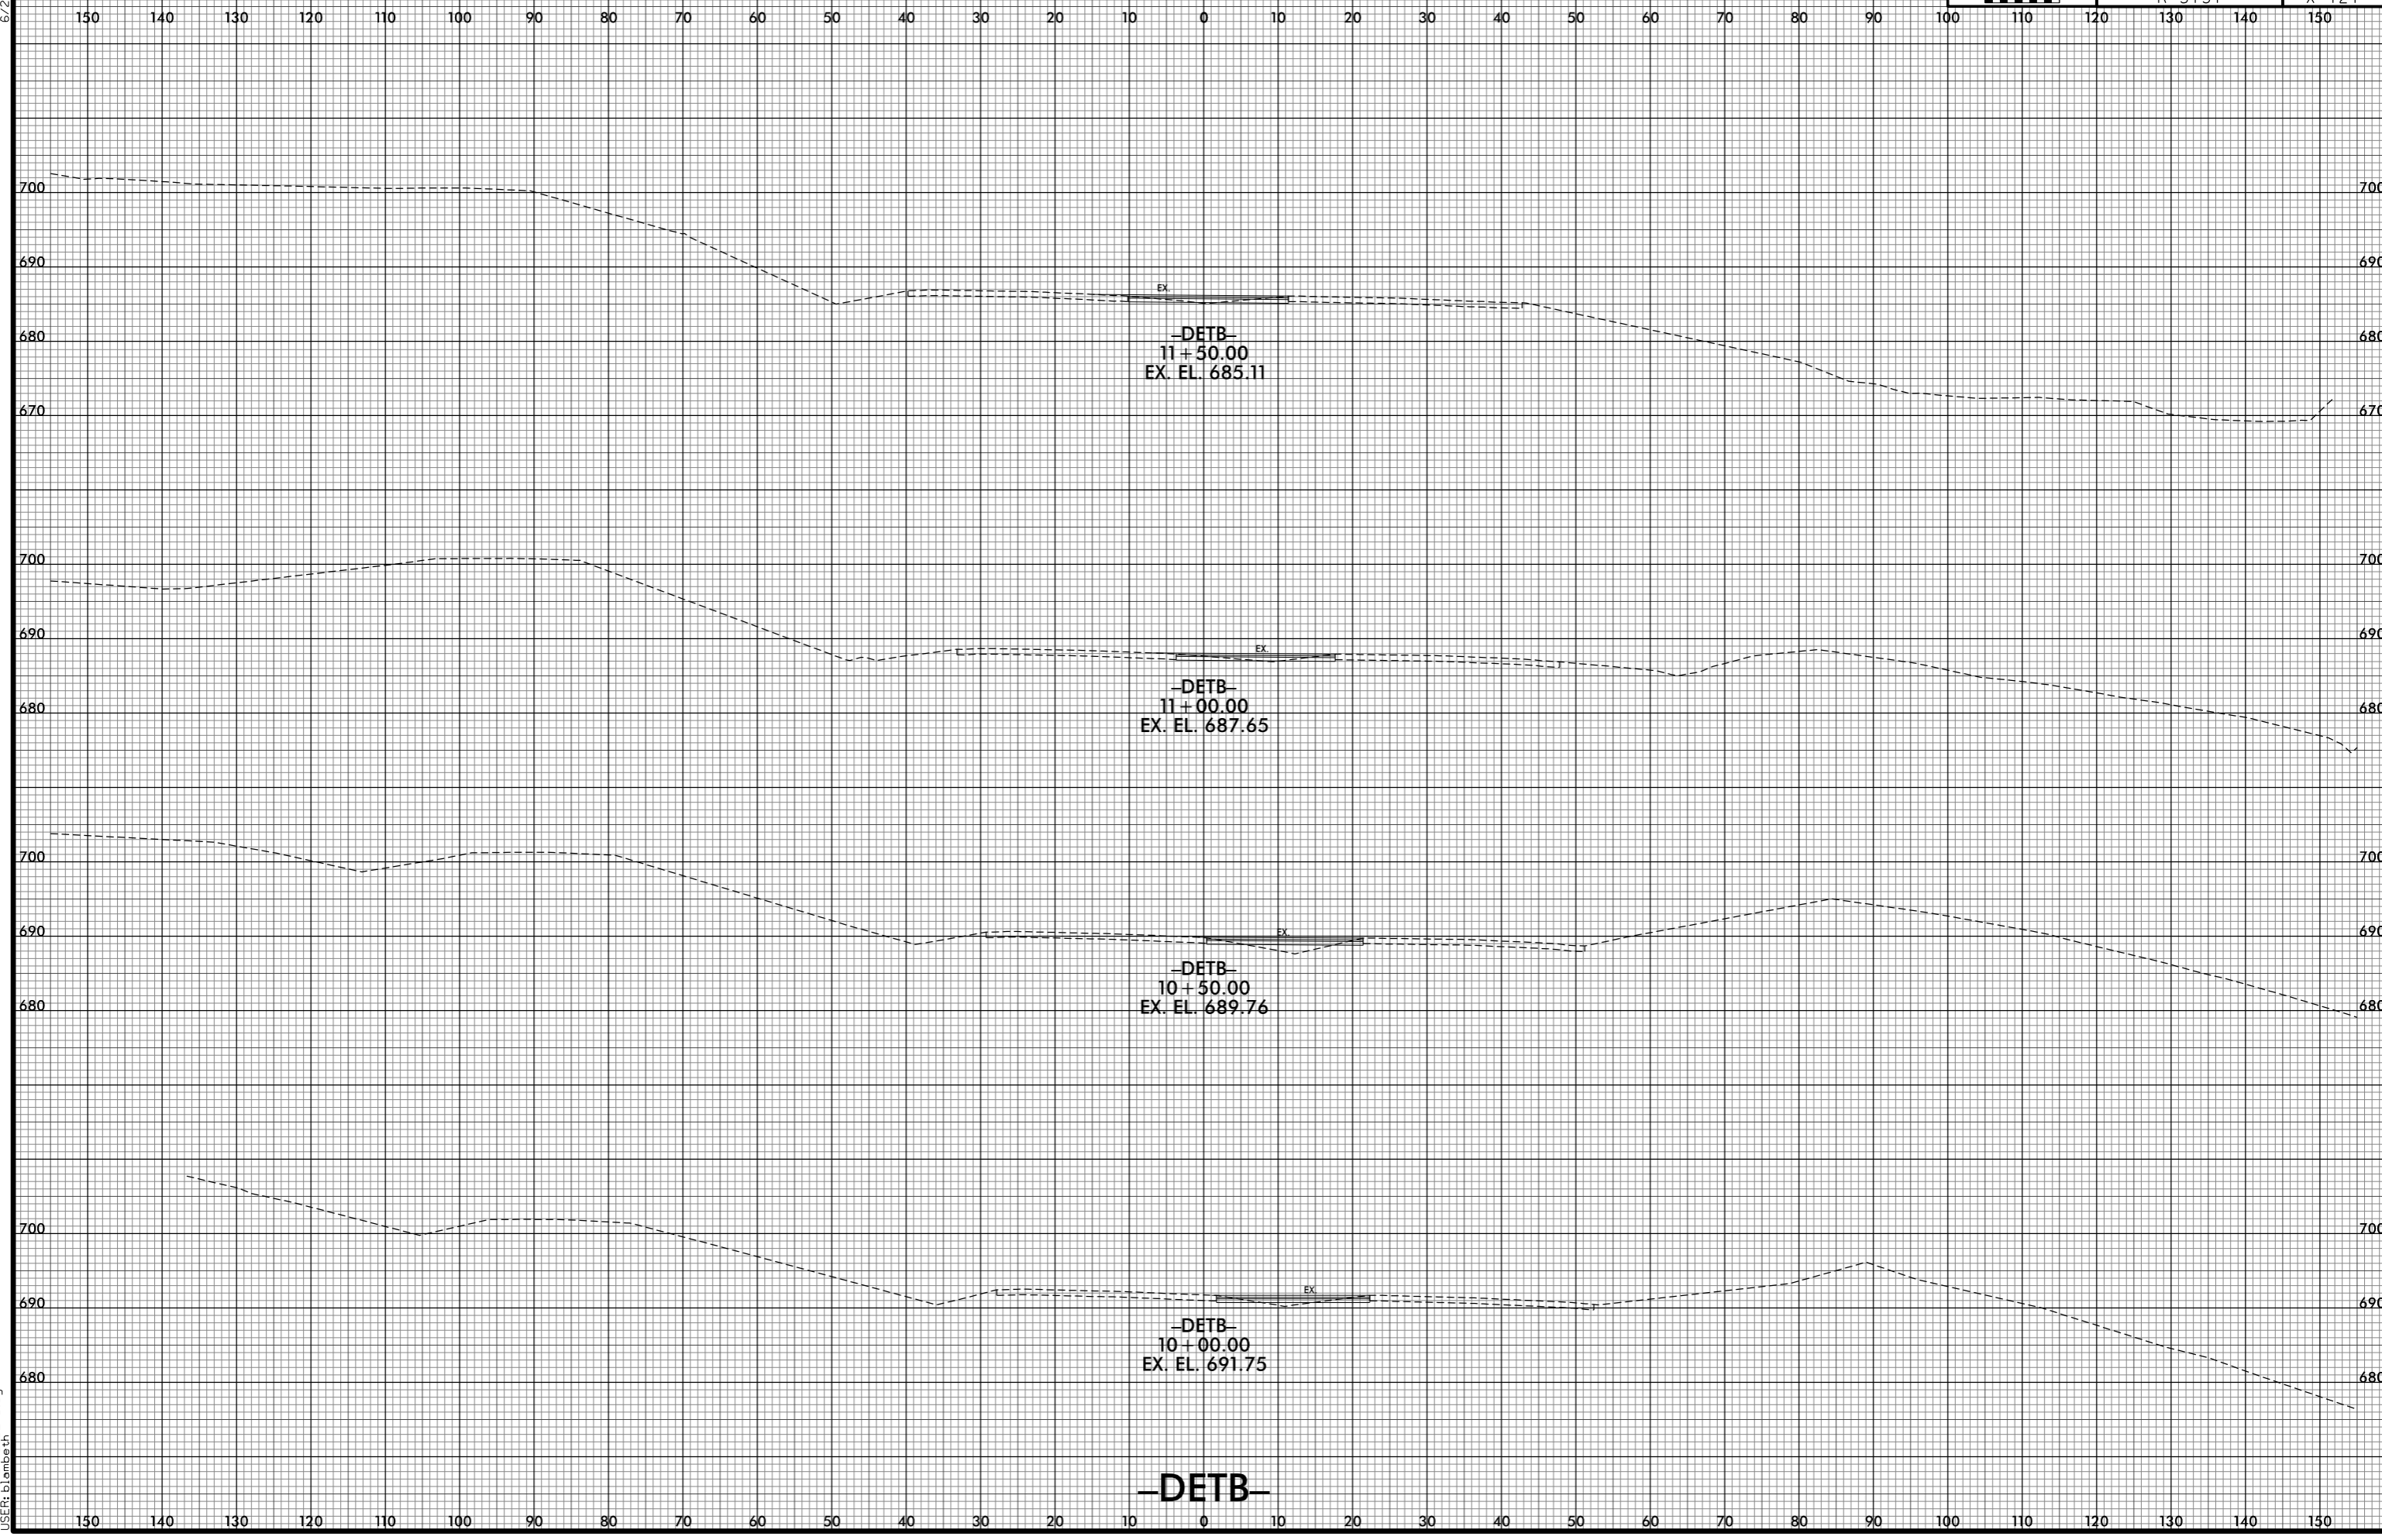

EX
 -DET-
 11+50.00
 EX. EL. 685.11

EX
 -DET-
 11+00.00
 EX. EL. 687.65

EX
 -DET-
 10+50.00
 EX. EL. 689.76

EX
 -DET-
 10+00.00
 EX. EL. 691.75

-DET-

7/1/2015 3:40:07 PM
 j:\RS737_XPL\DETb.dgn