


6/23/16

0 5 10	PROJ. REFERENCE NO.	SHEET NO.
	R-5737	X-122

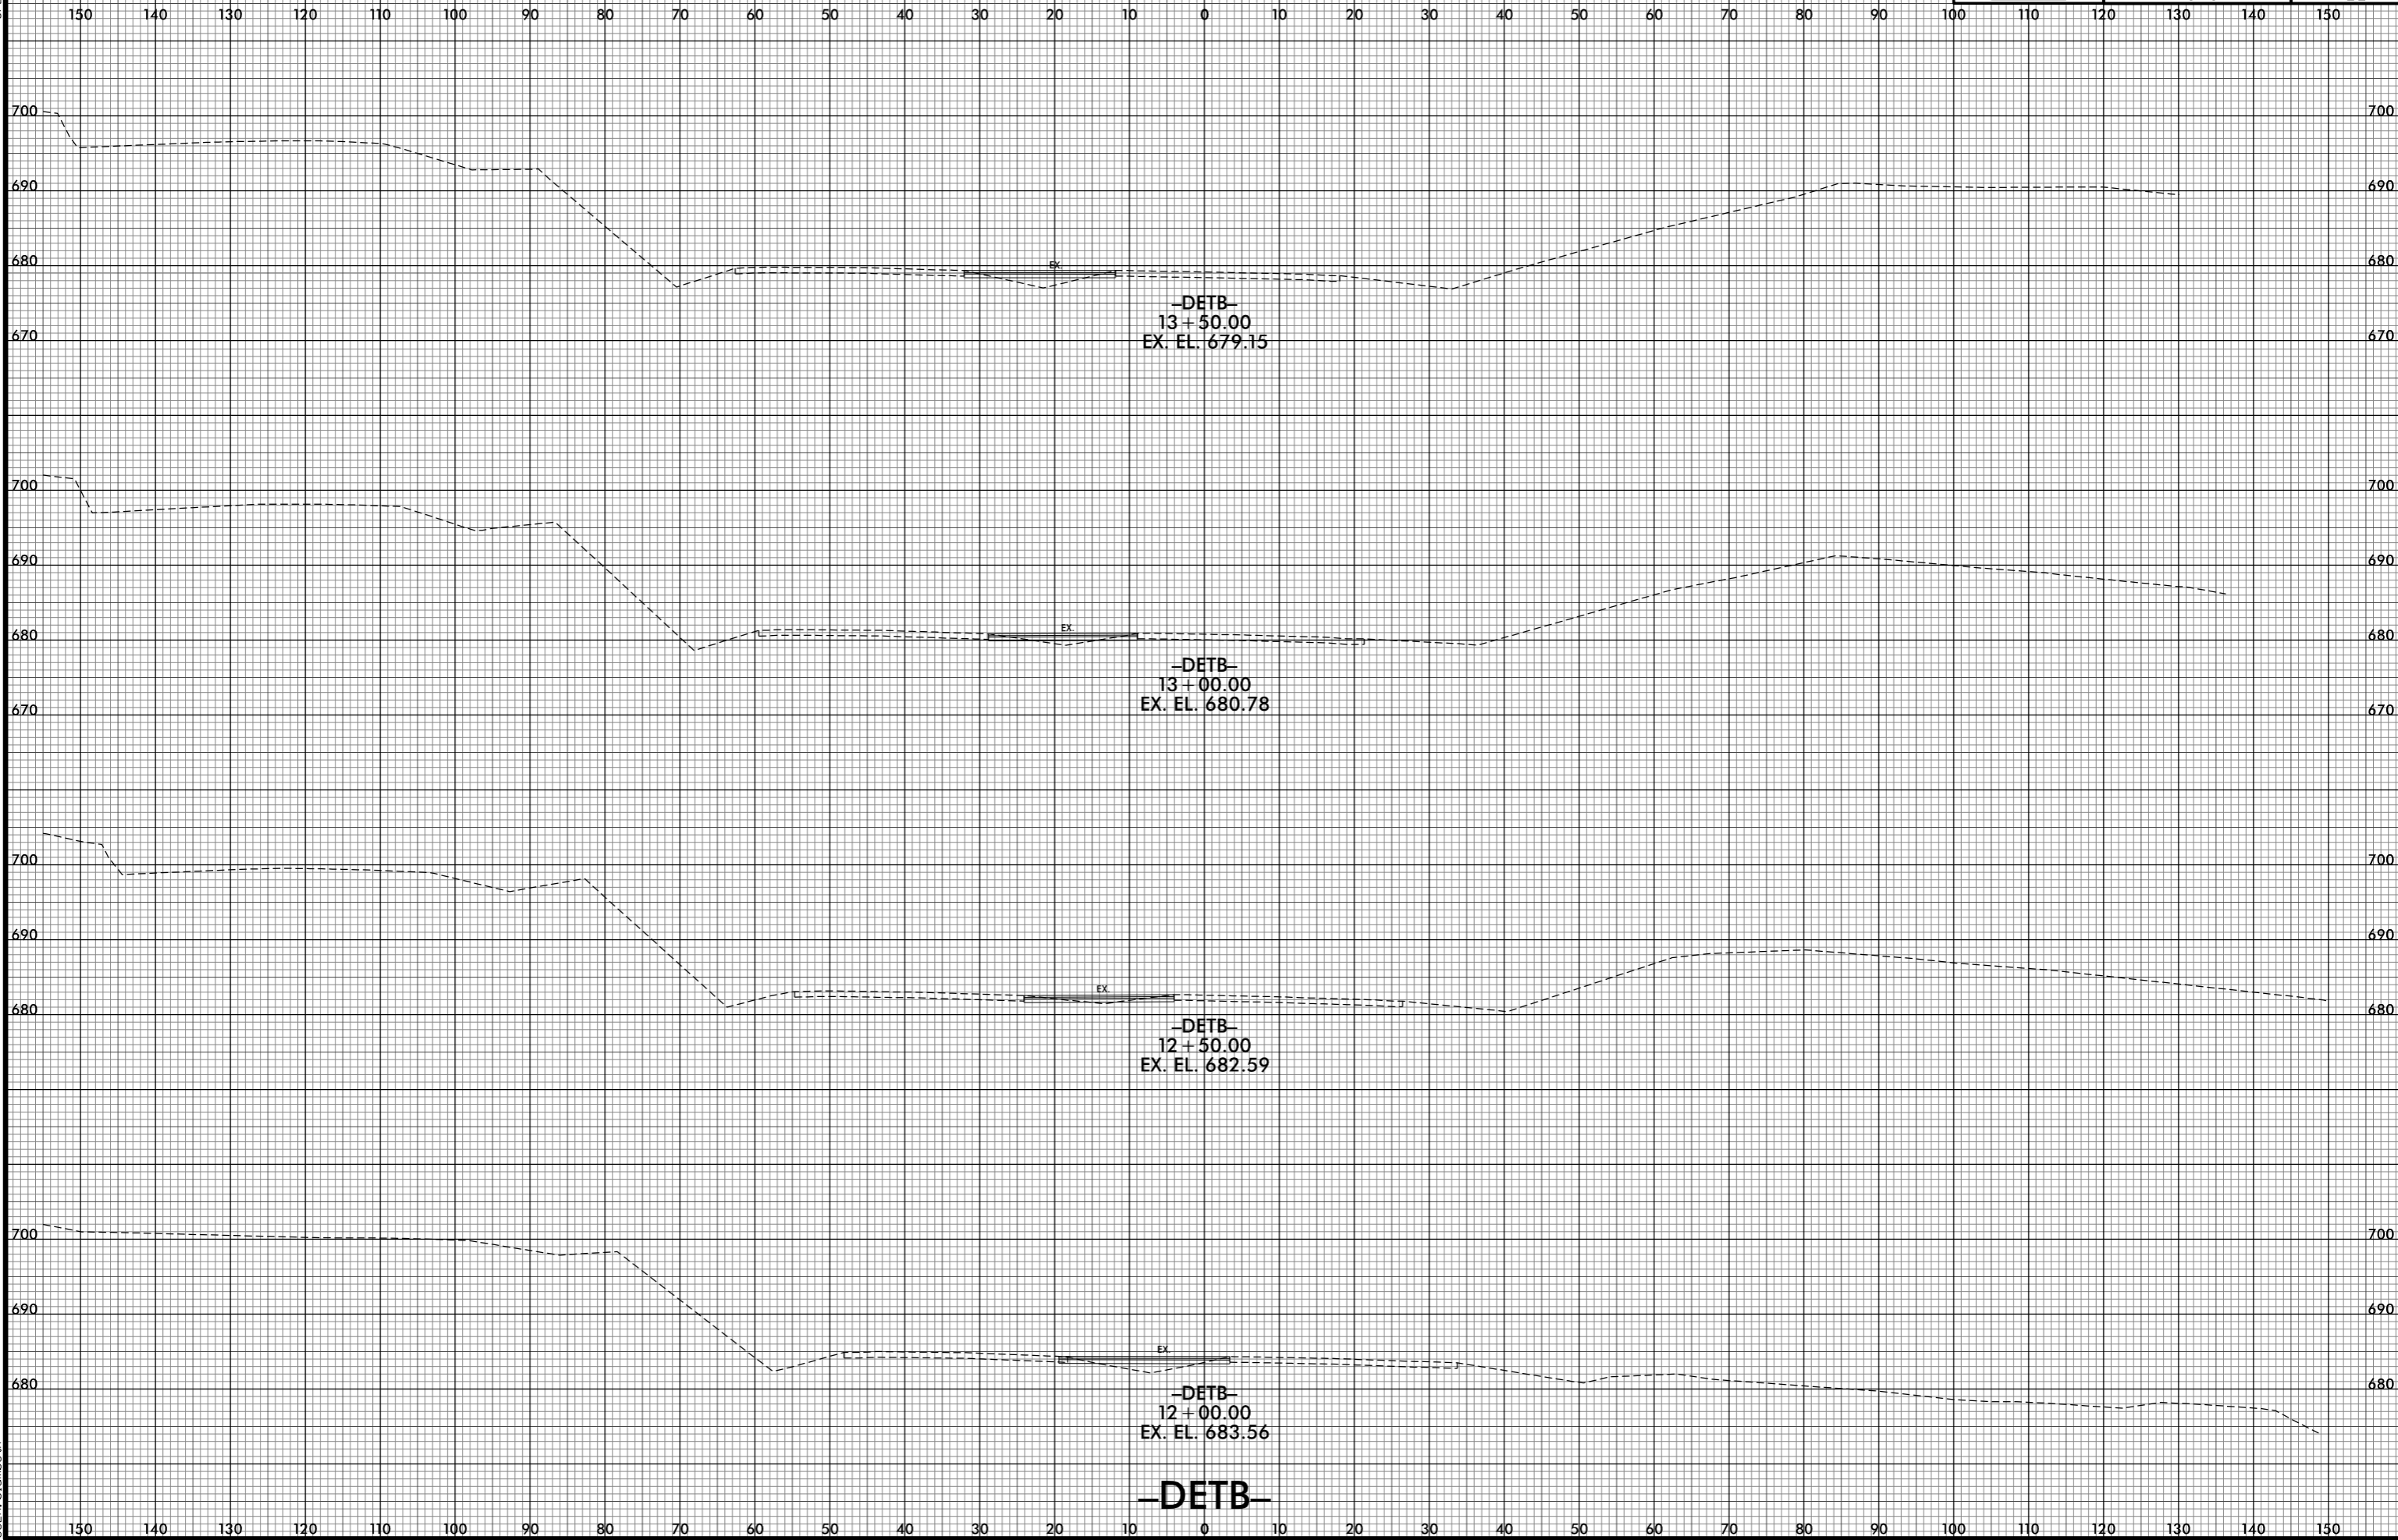

7/1/2015 3:09 PM  
j:\RS737\_XPL\DETb.dgn

**-DETb-**