

GEOTECHNICAL ENGINEER


ENGINEER

SEAL
032672
MICHAEL D. VALIQUETTE

DocuSigned by:
Michael Valiquette 8/17/2021

DATE SIGNATURE DATE

**DOCUMENT NOT CONSIDERED FINAL
UNLESS ALL SIGNATURES COMPLETED**

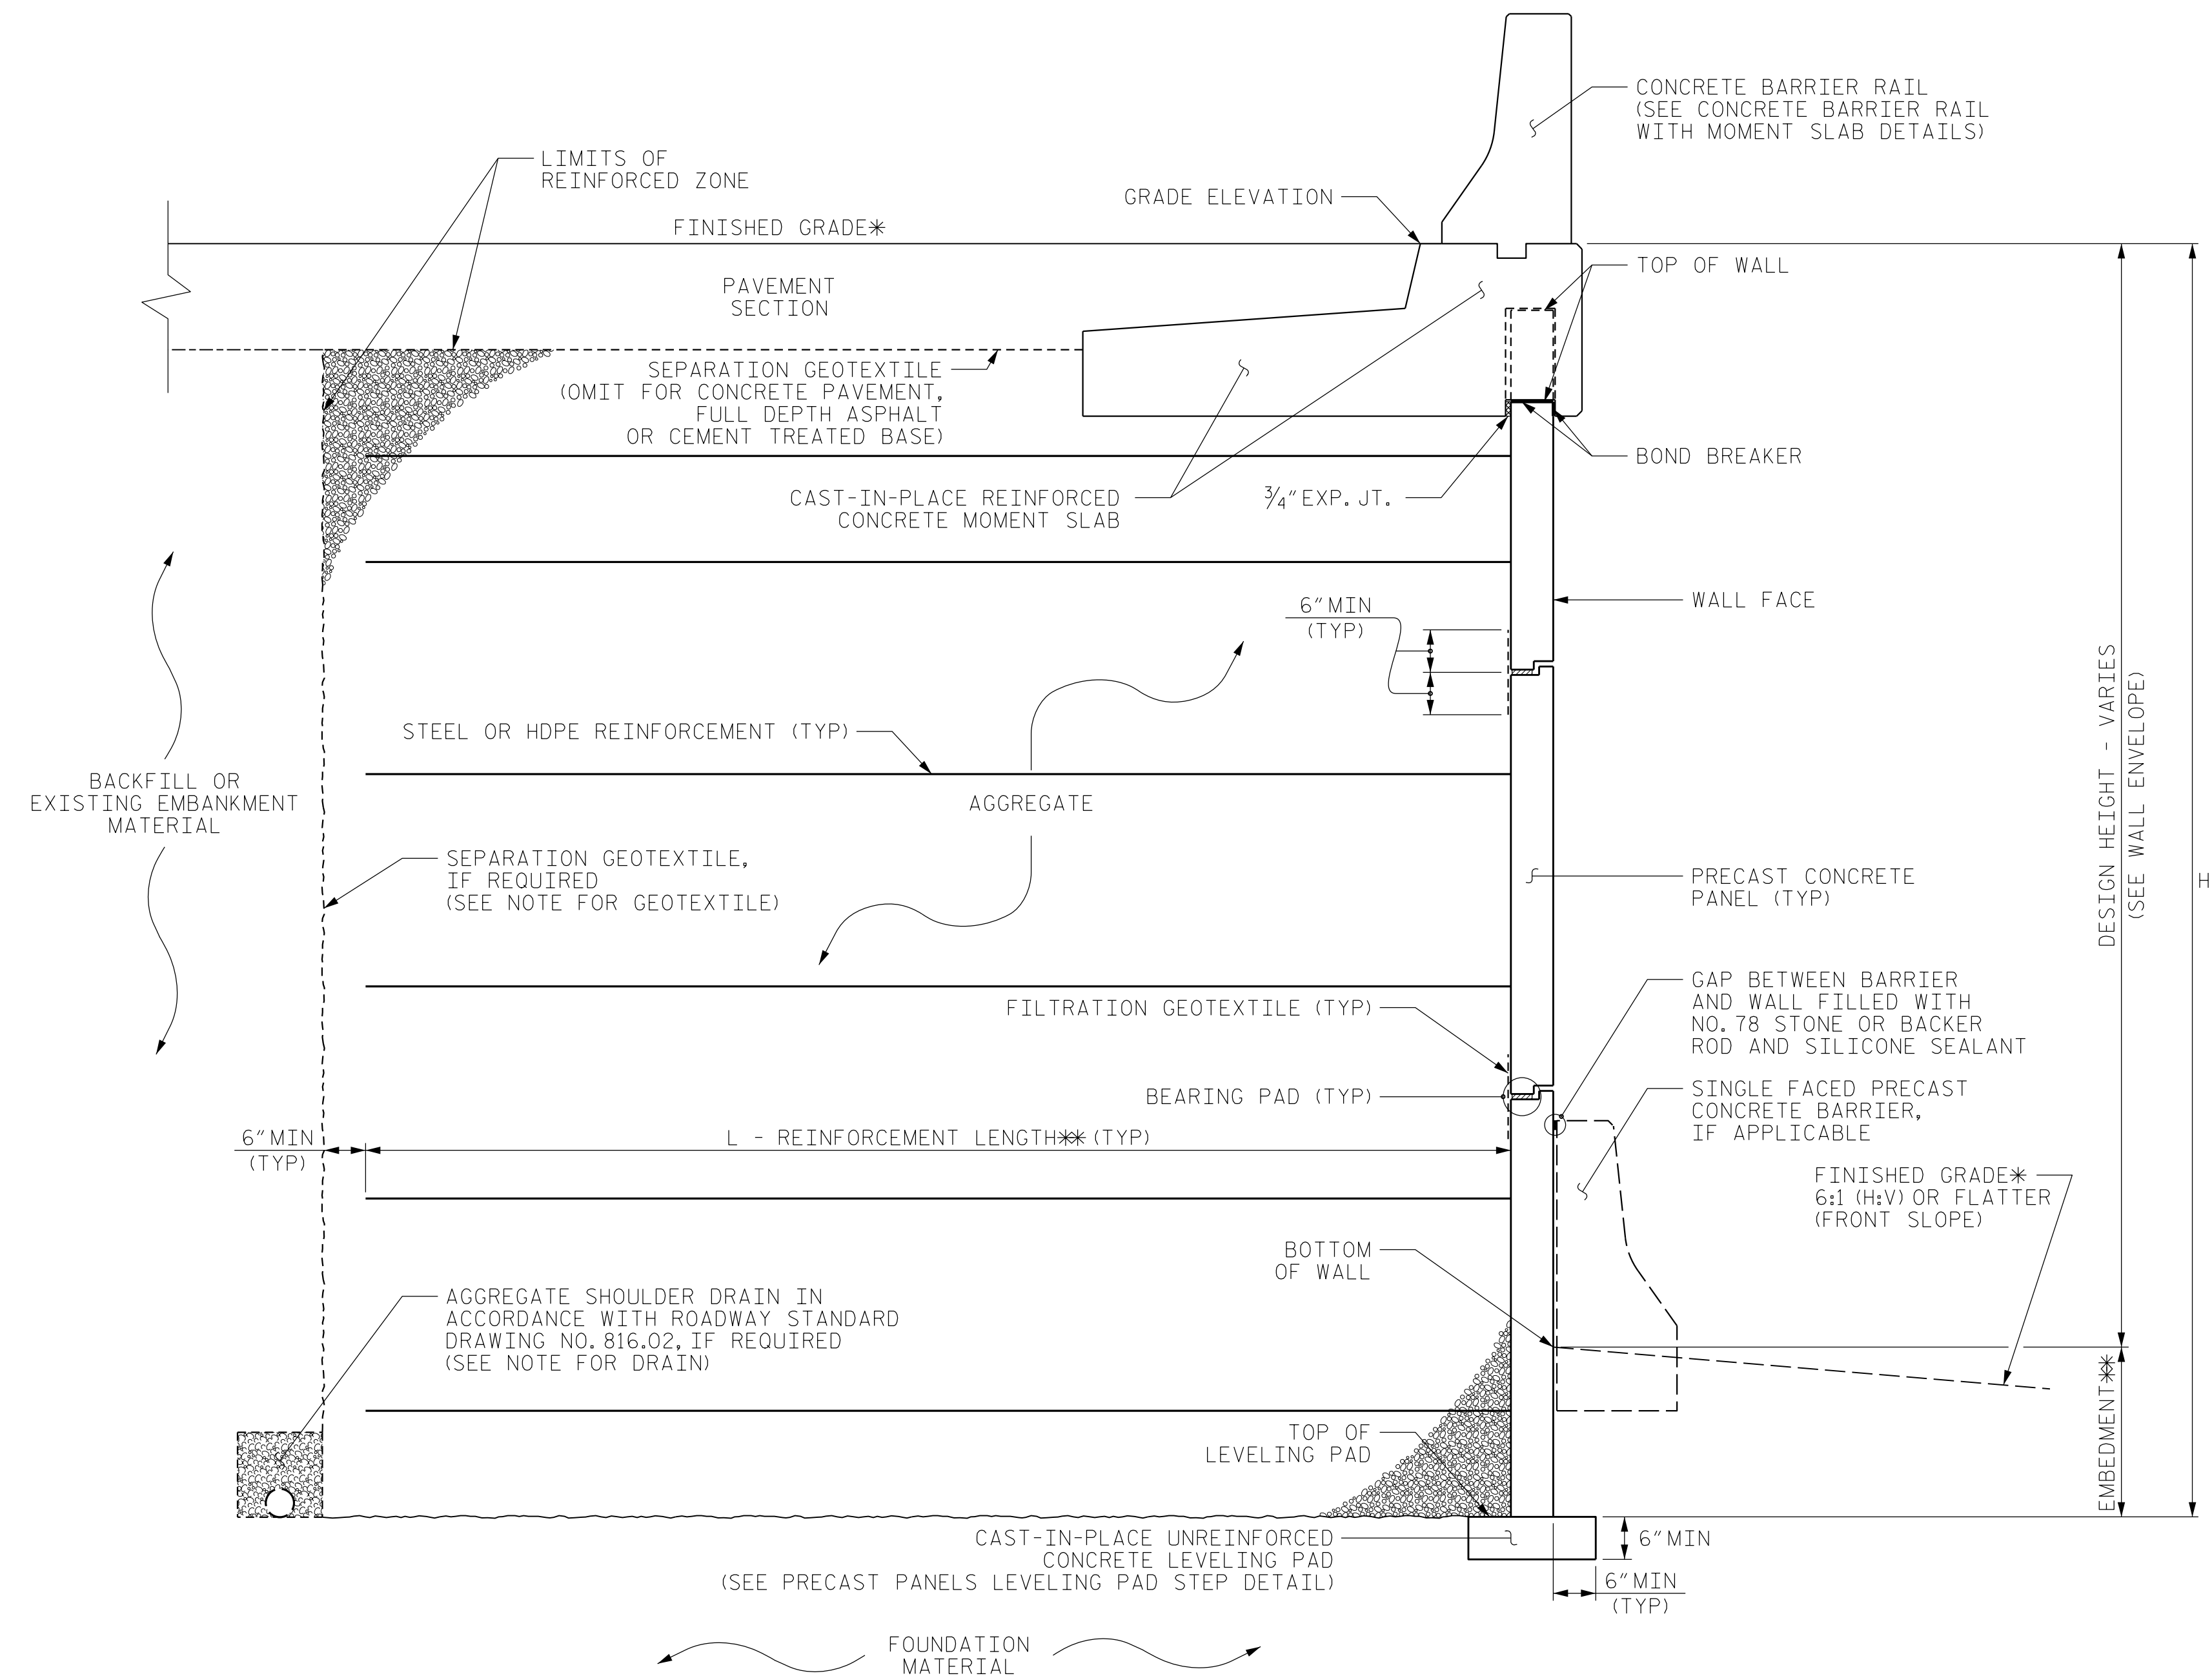

MSE WALL WITH PRECAST PANELS - TYPICAL SECTION
 -RW2- 10+00 TO 17+78.56 AND -RW2- 18+96.68 TO 25+00

*SEE ROADWAY PLANS FOR FINISHED GRADE DETAILS.
 **SEE MSE RETAINING WALLS PROVISION AND IF APPLICABLE, MSE WALL NOTES FOR EMBEDMENT AND REINFORCEMENT LENGTH REQUIREMENTS.

PROJECT NO.: R-5737
 DAVIDSON COUNTY
 STATION: -L- 52+00,47' RT TO 54+01,47' LT
 SHEET 3 OF 5


NORTH CAROLINA
 DEPARTMENT OF TRANSPORTATION
 DIVISION OF HIGHWAYS

GEOTECHNICAL
 ENGINEERING UNIT

RETAINING WALL NO. 2 DETAILS
 US 29/US 70/BUSINESS 85 AT
 SR 1798 (OLD GREENSBORO RD)

REVISIONS					
NO.	BY	DATE	NO.	BY	DATE
1	MRS	4/21	3		
2			4		

PREPARED BY: SGT	DATE: 07/19
REVIEWED BY: MDV	DATE: 07/19

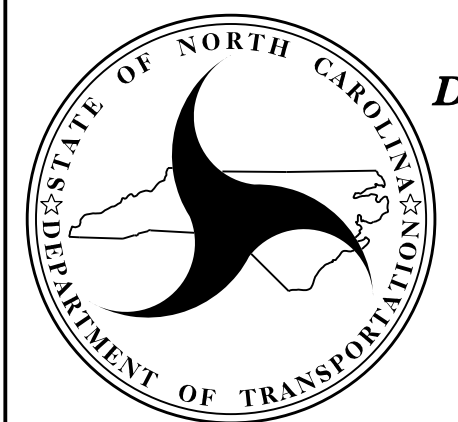

SHEET NO.
W-3