

GEOTECHNICAL ENGINEER

ENGINEER

SEAL 032672


Michael Valiquette 8/17/2021

DATE


SIGNATURE

DATE

**DOCUMENT NOT CONSIDERED FINAL
UNLESS ALL SIGNATURES COMPLETED**

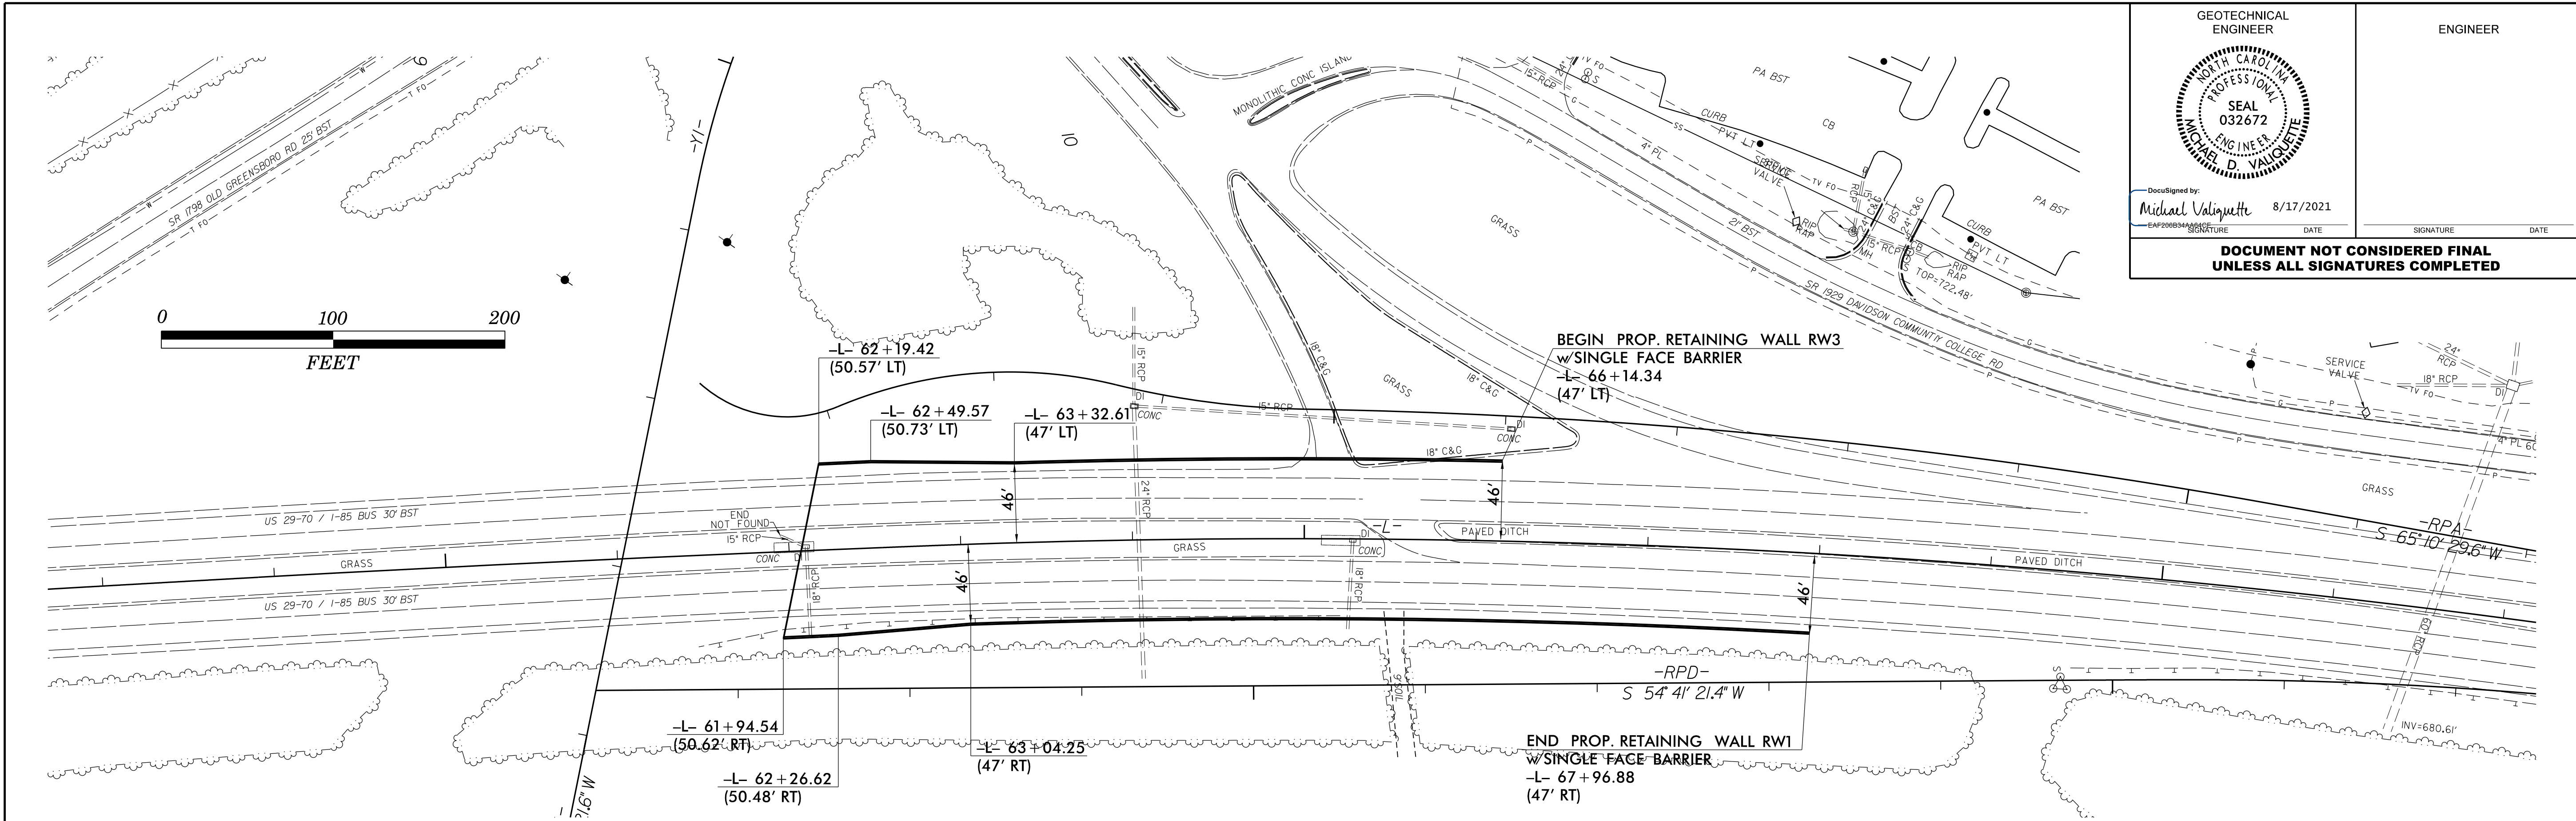

RETAINING WALL NO. 3 PLAN

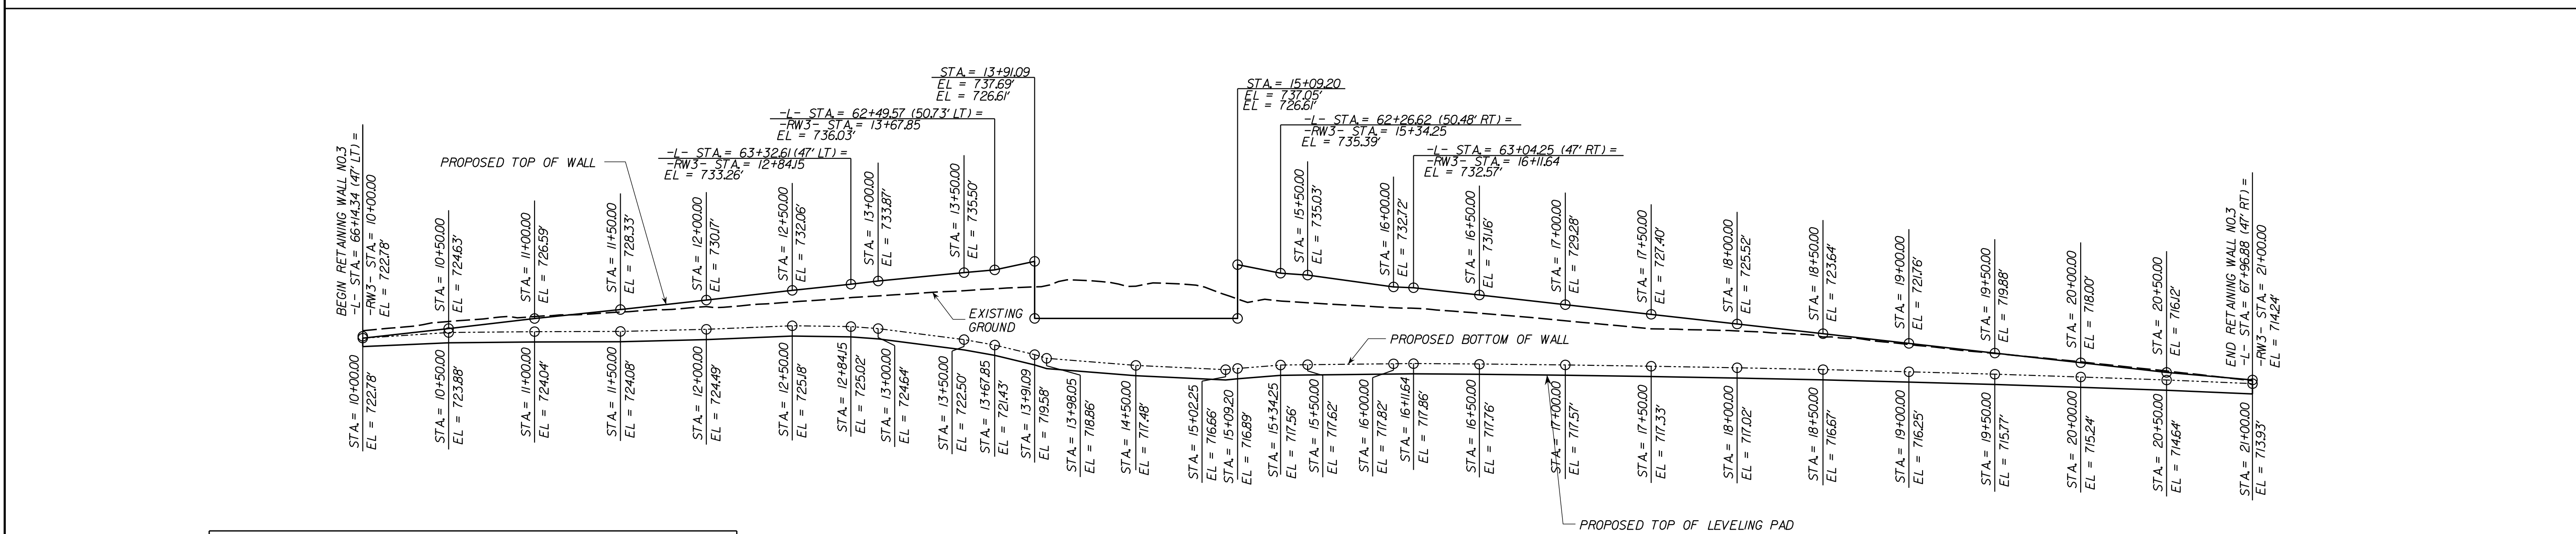

RETAINING WALL NO. 3 ENVELOPE

VE 3:1

ESTIMATED MSE WALL QUANTITY (SQUARE FEET)	
MSE RETAINING WALL NO. 3	10,842 SF
ARCHITECTURAL CONCRETE SURFACE TREATMENT	10,842 SF

PROJECT NO.: R-5737

DAVIDSON COUNTY

STATION: -L- 66+14.47' LT TO 67+97.47' RT

SHEET 1 OF 5

PREPARED BY: SGT DATE: 07/19

REVIEWED BY: MDV DATE: 07/19

ICE of CAROLINAS, PLLC

NORTH CAROLINA DEPARTMENT OF TRANSPORTATION DIVISION OF HIGHWAYS

GEOTECHNICAL ENGINEERING UNIT

RETAINING WALL NO. 3 DETAILS
US 29/US 70/BUSINESS 85 AT
SR 1798 (OLD GREENSBORO RD)

REVISIONS						SHEET NO.
NO.	BY	DATE	NO.	BY	DATE	
1	MRS	12/19	3	MRS	4/21	W-6
2	MRS	1/20	4	MRS	8/21	