


GEOTECHNICAL ENGINEER


ENGINEER

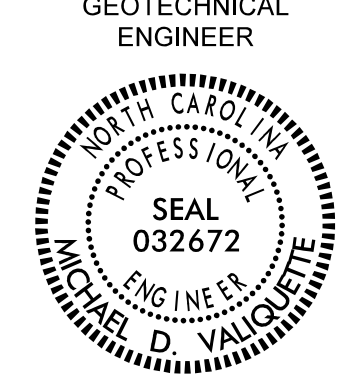

DocuSigned by:
Michael Valiquette 8/17/2021

DATE: 8/17/2021

**DOCUMENT NOT CONSIDERED FINAL
UNLESS ALL SIGNATURES COMPLETED**

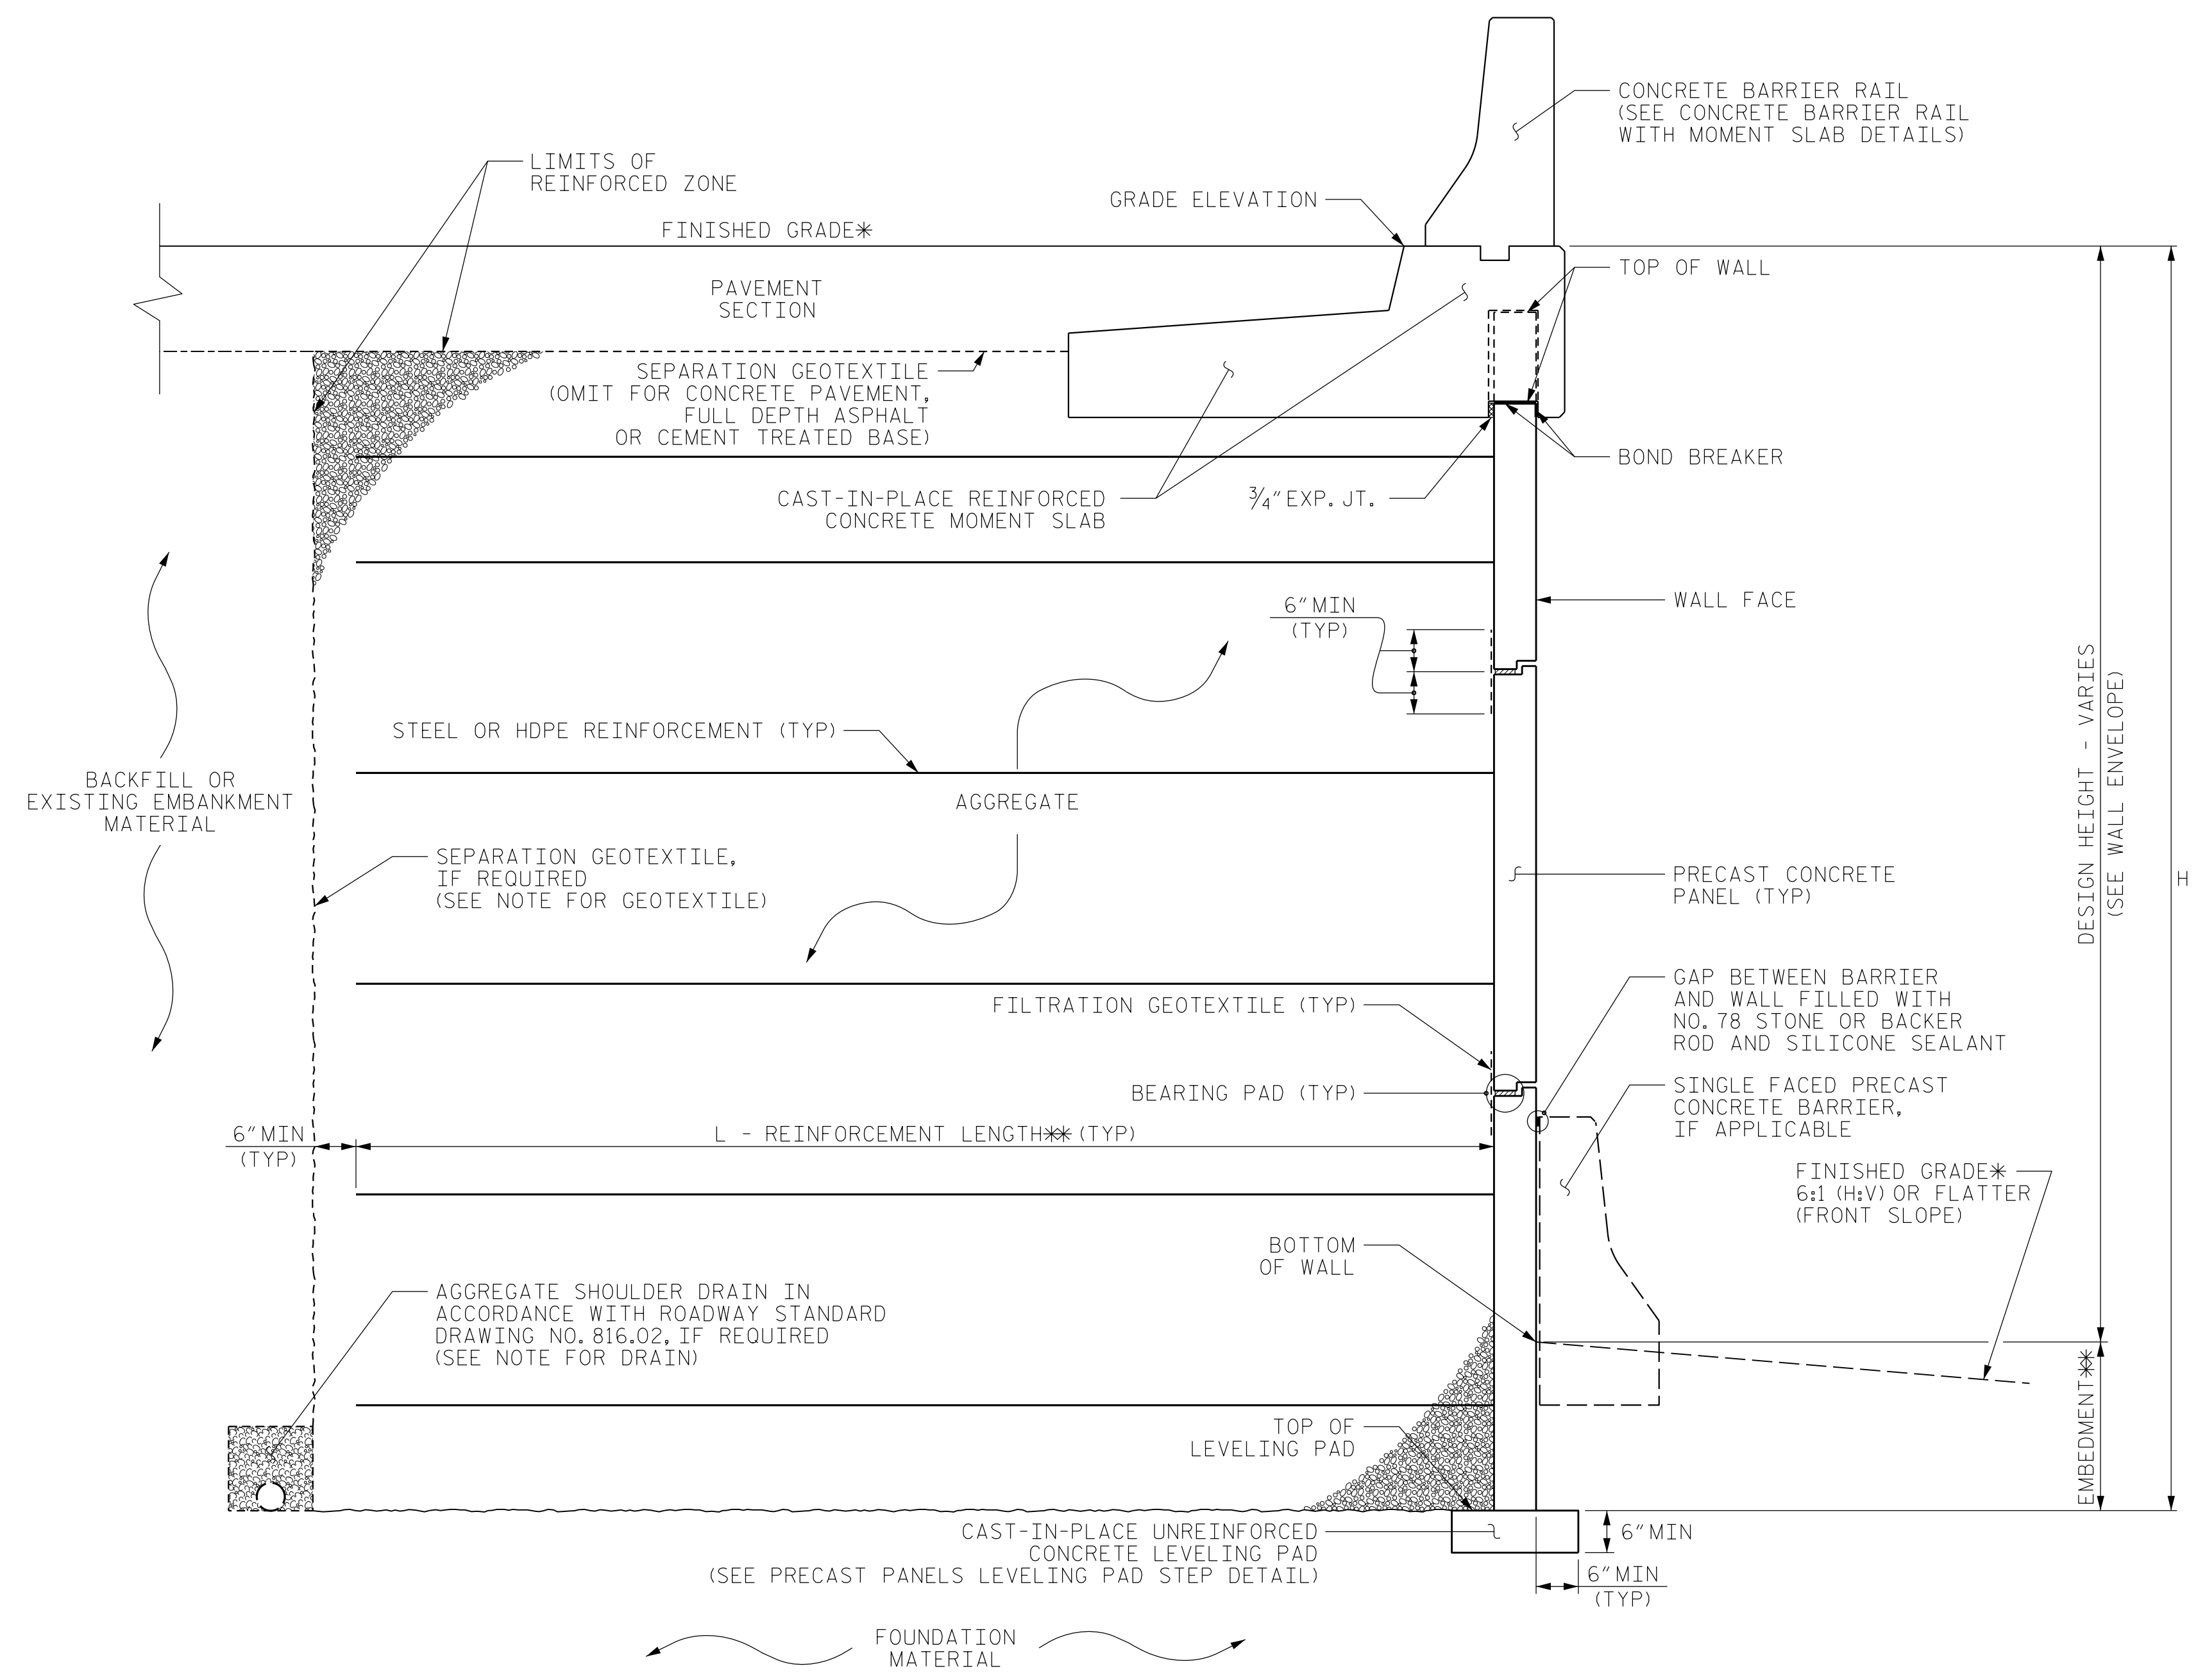

MSE WALL WITH PRECAST PANELS - TYPICAL SECTION
-RW3- 10+00 TO 13+91.09 AND -RW3- 15+09.20 TO 21+00

*SEE ROADWAY PLANS FOR FINISHED GRADE DETAILS.
**SEE MSE RETAINING WALLS PROVISION AND IF APPLICABLE, MSE WALL NOTES FOR EMBEDMENT AND REINFORCEMENT LENGTH REQUIREMENTS.

PROJECT NO.: R-5737

DAVIDSON COUNTY


STATION: -L- 66+14,47' LT TO 67+97,47' RT

SHEET 3 OF 5

RETAINING WALL NO. 3 DETAILS
US 29/US 70/BUSINESS 85 AT
SR 1798 (OLD GREENSBORO RD)

REVISIONS					
NO.	BY	DATE	NO.	BY	DATE
1	MRS	11/19	3		
2	MRS	4/21	4		

PREPARED BY: SGT	DATE: 07/19
REVIEWED BY: MDV	DATE: 07/19

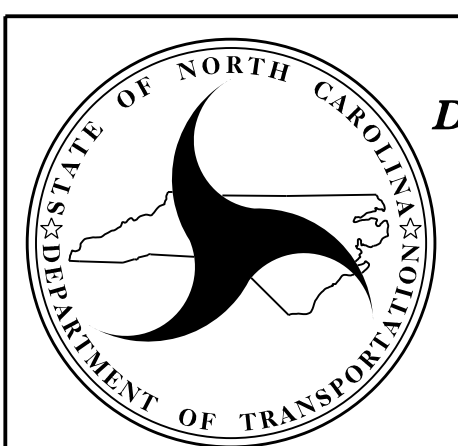

NORTH CAROLINA
DEPARTMENT OF TRANSPORTATION
DIVISION OF HIGHWAYS

GEOTECHNICAL
ENGINEERING UNIT

SHEET NO.
W-8