

COPING DETAILS


AT THE CONTRACTOR'S OPTION, CONNECT COPING TO PANELS WITH DOWELS OR EXTEND COPING DOWN BACK OF PANELS.

MSE ABUTMENT WALL WITH PRECAST PANELS - TYPICAL SECTION
 -RW3- 13+91.09 TO 15+09.20

*SEE ROADWAY PLANS FOR FINISHED GRADE DETAILS.
 **SEE MSE RETAINING WALLS PROVISION AND IF APPLICABLE,
 MSE WALL NOTES FOR EMBEDMENT AND REINFORCEMENT LENGTH REQUIREMENTS.

PROJECT NO.: R-5737
 DAVIDSON COUNTY
 STATION: -L- 66+14,47' LT TO 67+97,47' RT
 SHEET 4 OF 5

PREPARED BY: SGT	DATE: 07/19
REVIEWED BY: MDV	DATE: 07/19

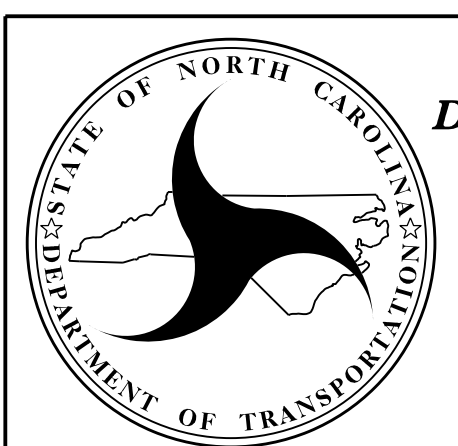

**NORTH CAROLINA
 DEPARTMENT OF TRANSPORTATION
 DIVISION OF HIGHWAYS**

**GEOTECHNICAL
 ENGINEERING UNIT**

RETAINING WALL NO. 3 DETAILS
 US 29/US 70/BUSINESS 85 AT
 SR 1798 (OLD GREENSBORO RD)

REVISIONS					
NO.	BY	DATE	NO.	BY	DATE
1	MRS	11/19	3		
2	MRS	4/21	4		

SHEET NO. WV-9