
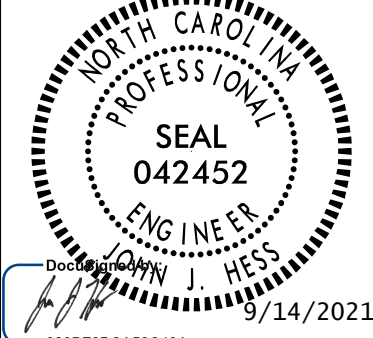
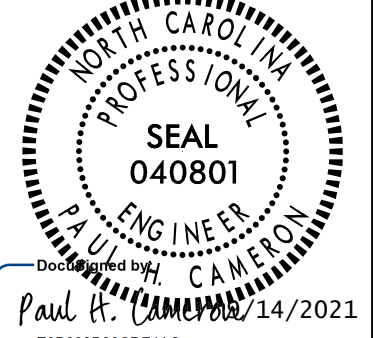
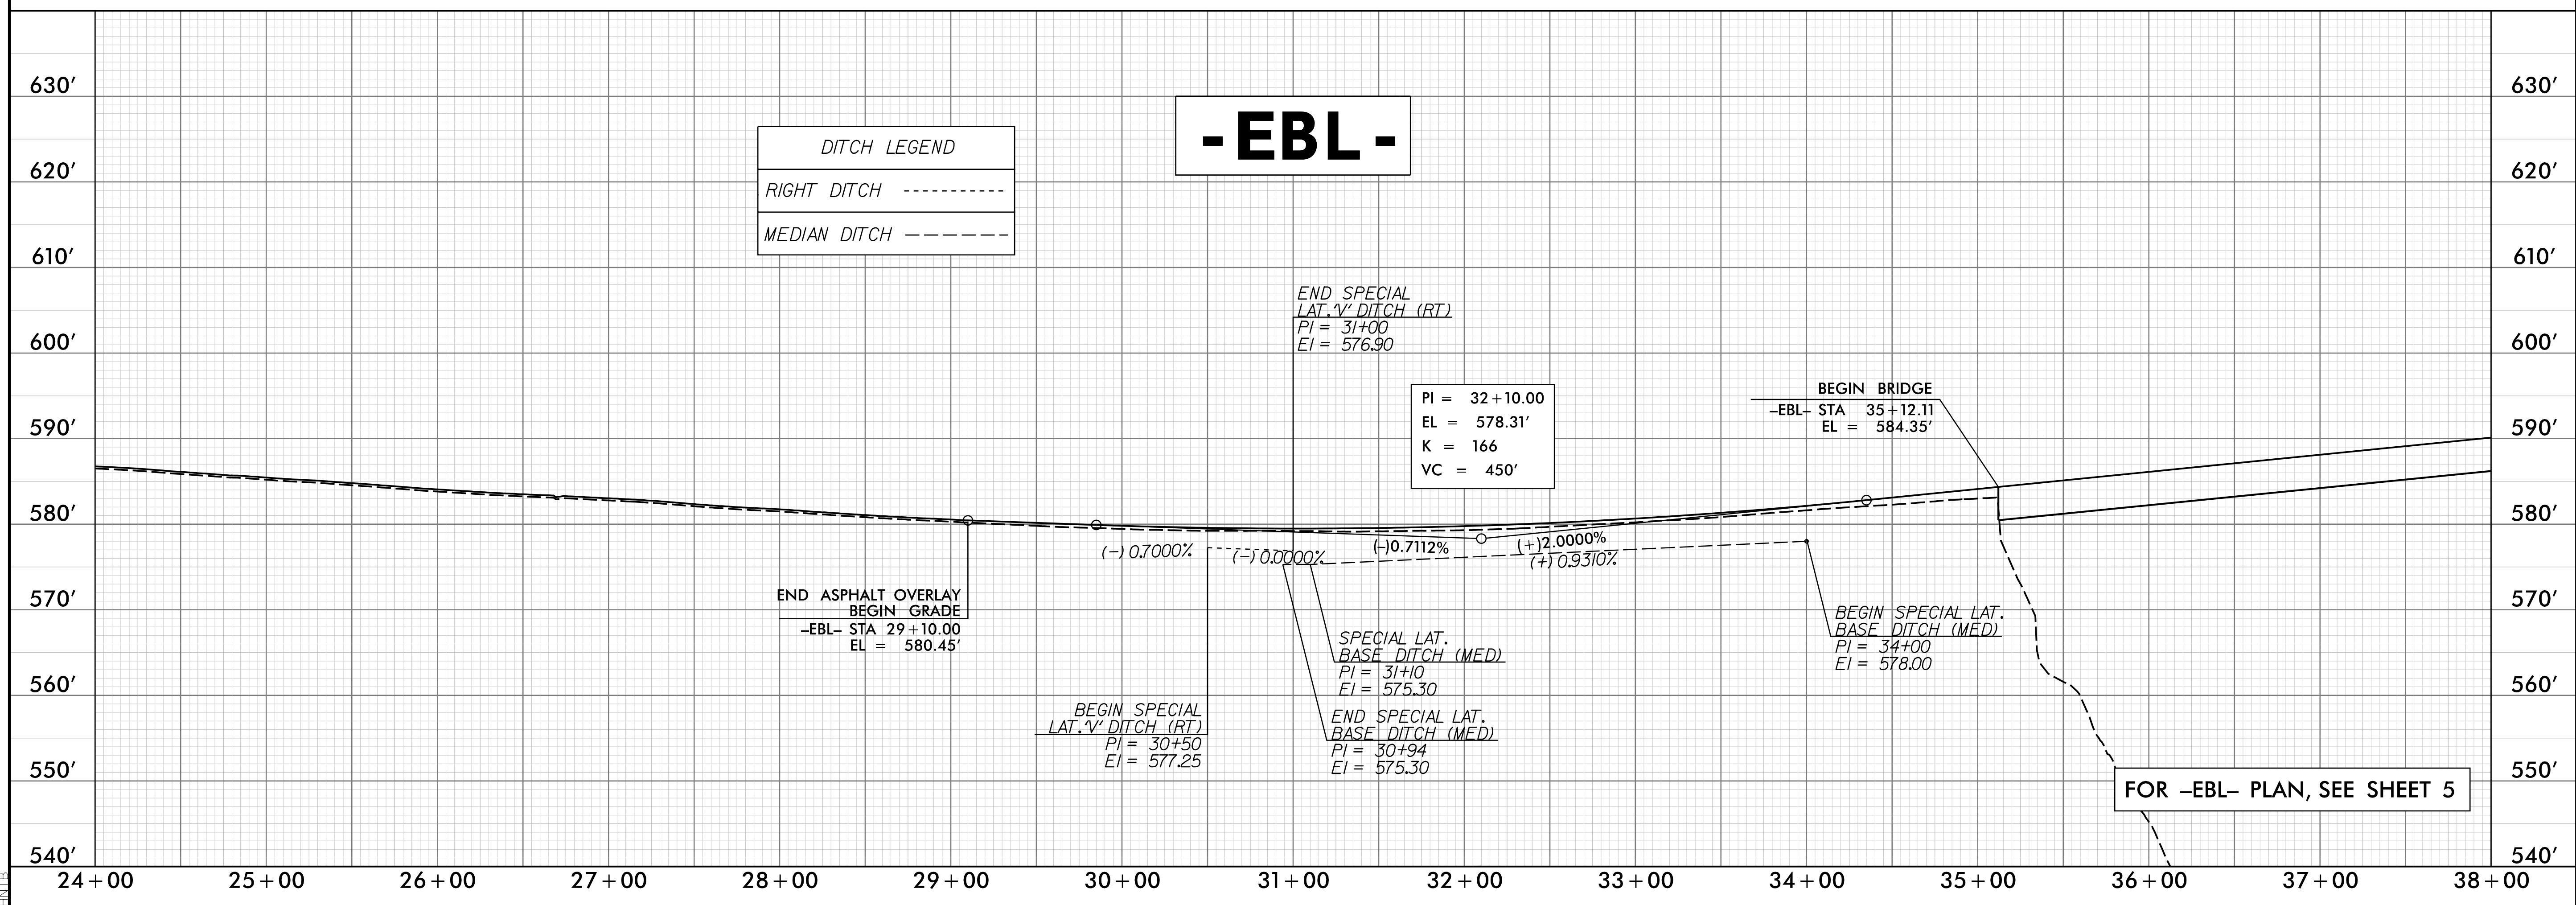


5/28/21

PROJECT REFERENCE NO. B-4626	SHEET NO. 9
ROADWAY DESIGN ENGINEER 	HYDRAULICS ENGINEER 
DOCUMENT NOT CONSIDERED FINAL UNLESS ALL SIGNATURES COMPLETED	

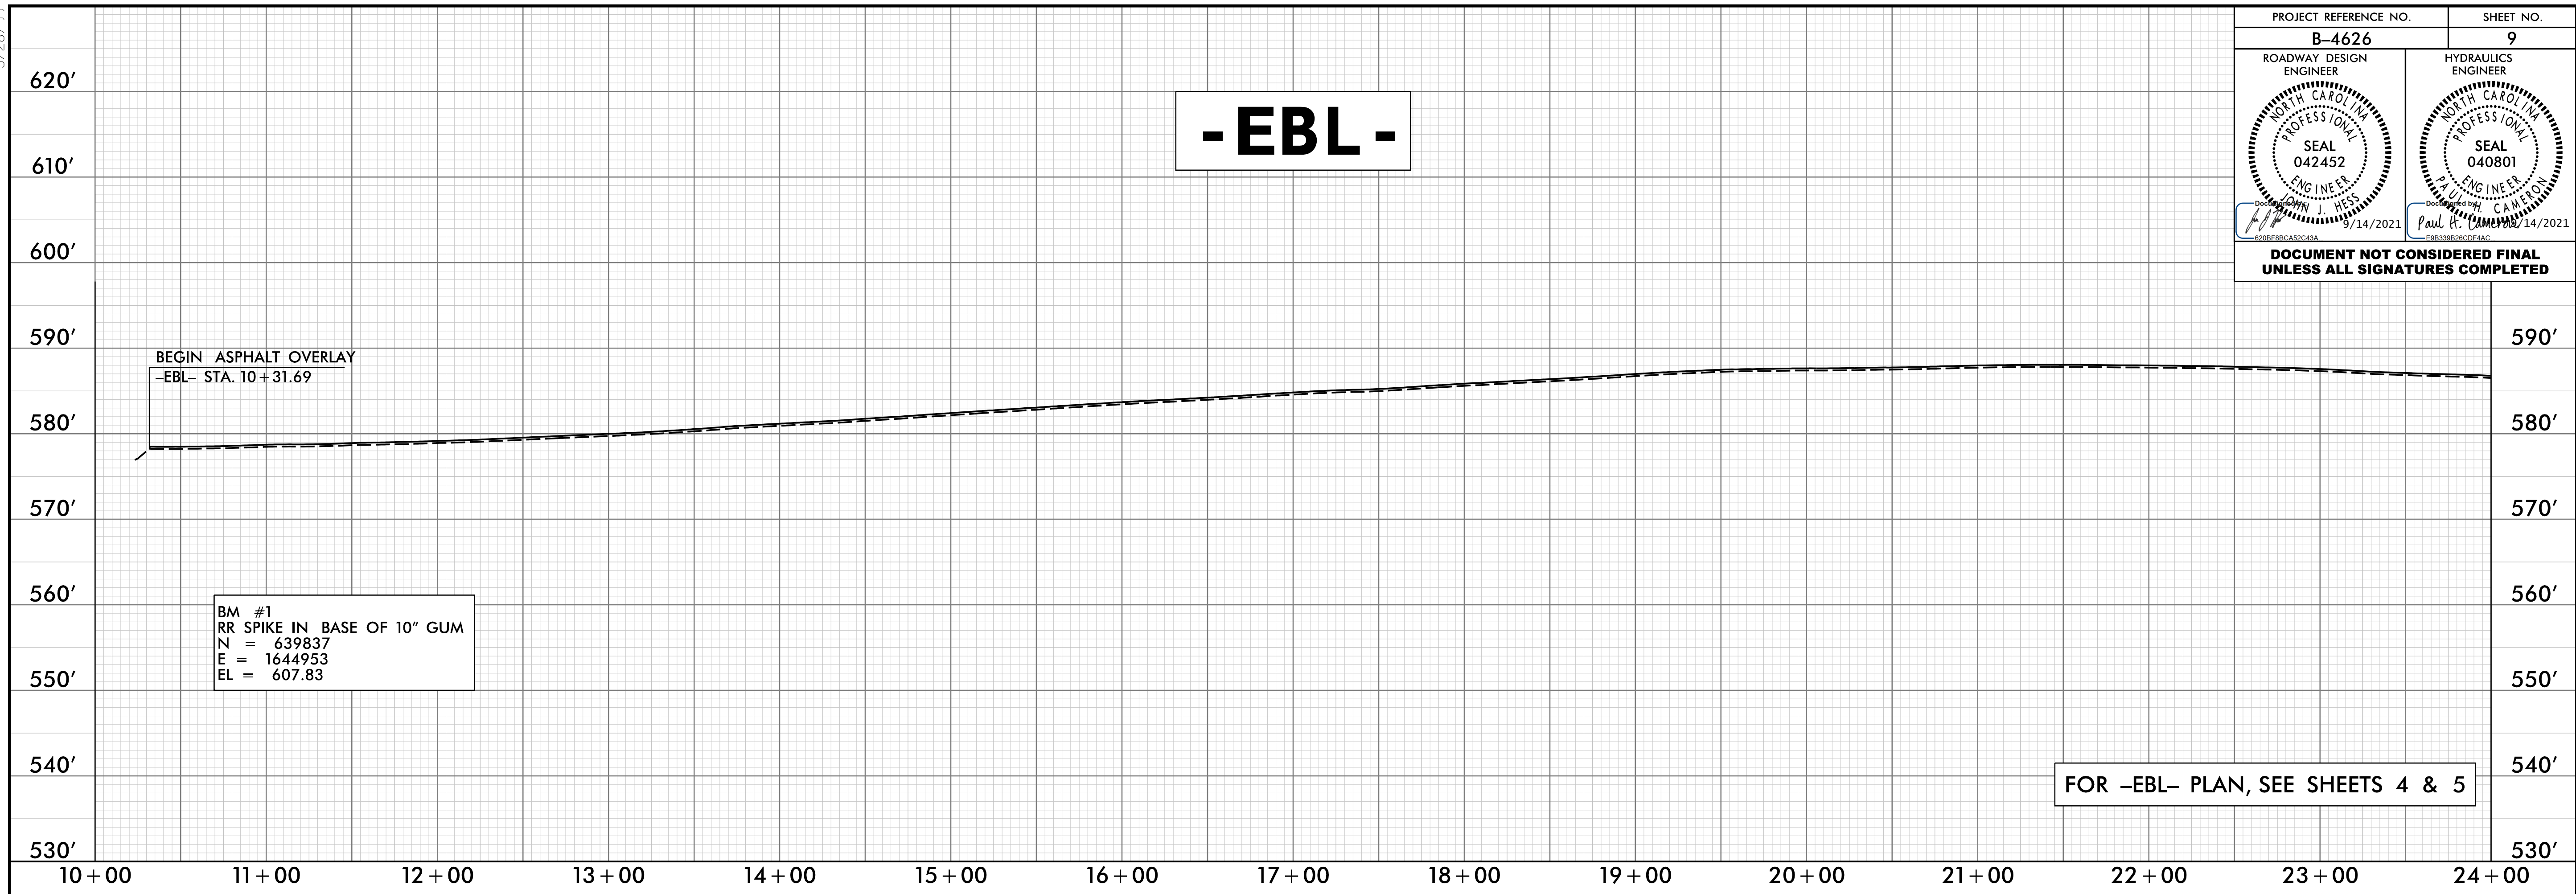

I:\556_2021\14\1\556_2021\14\1\B4626_RDY_PFL_PSH9.dgn