
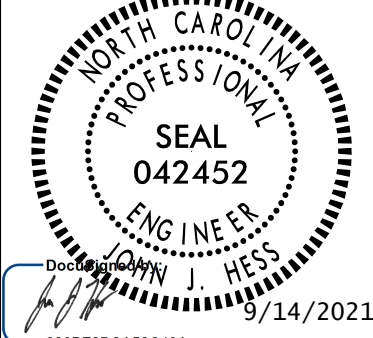
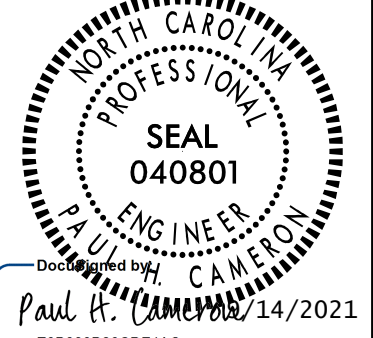
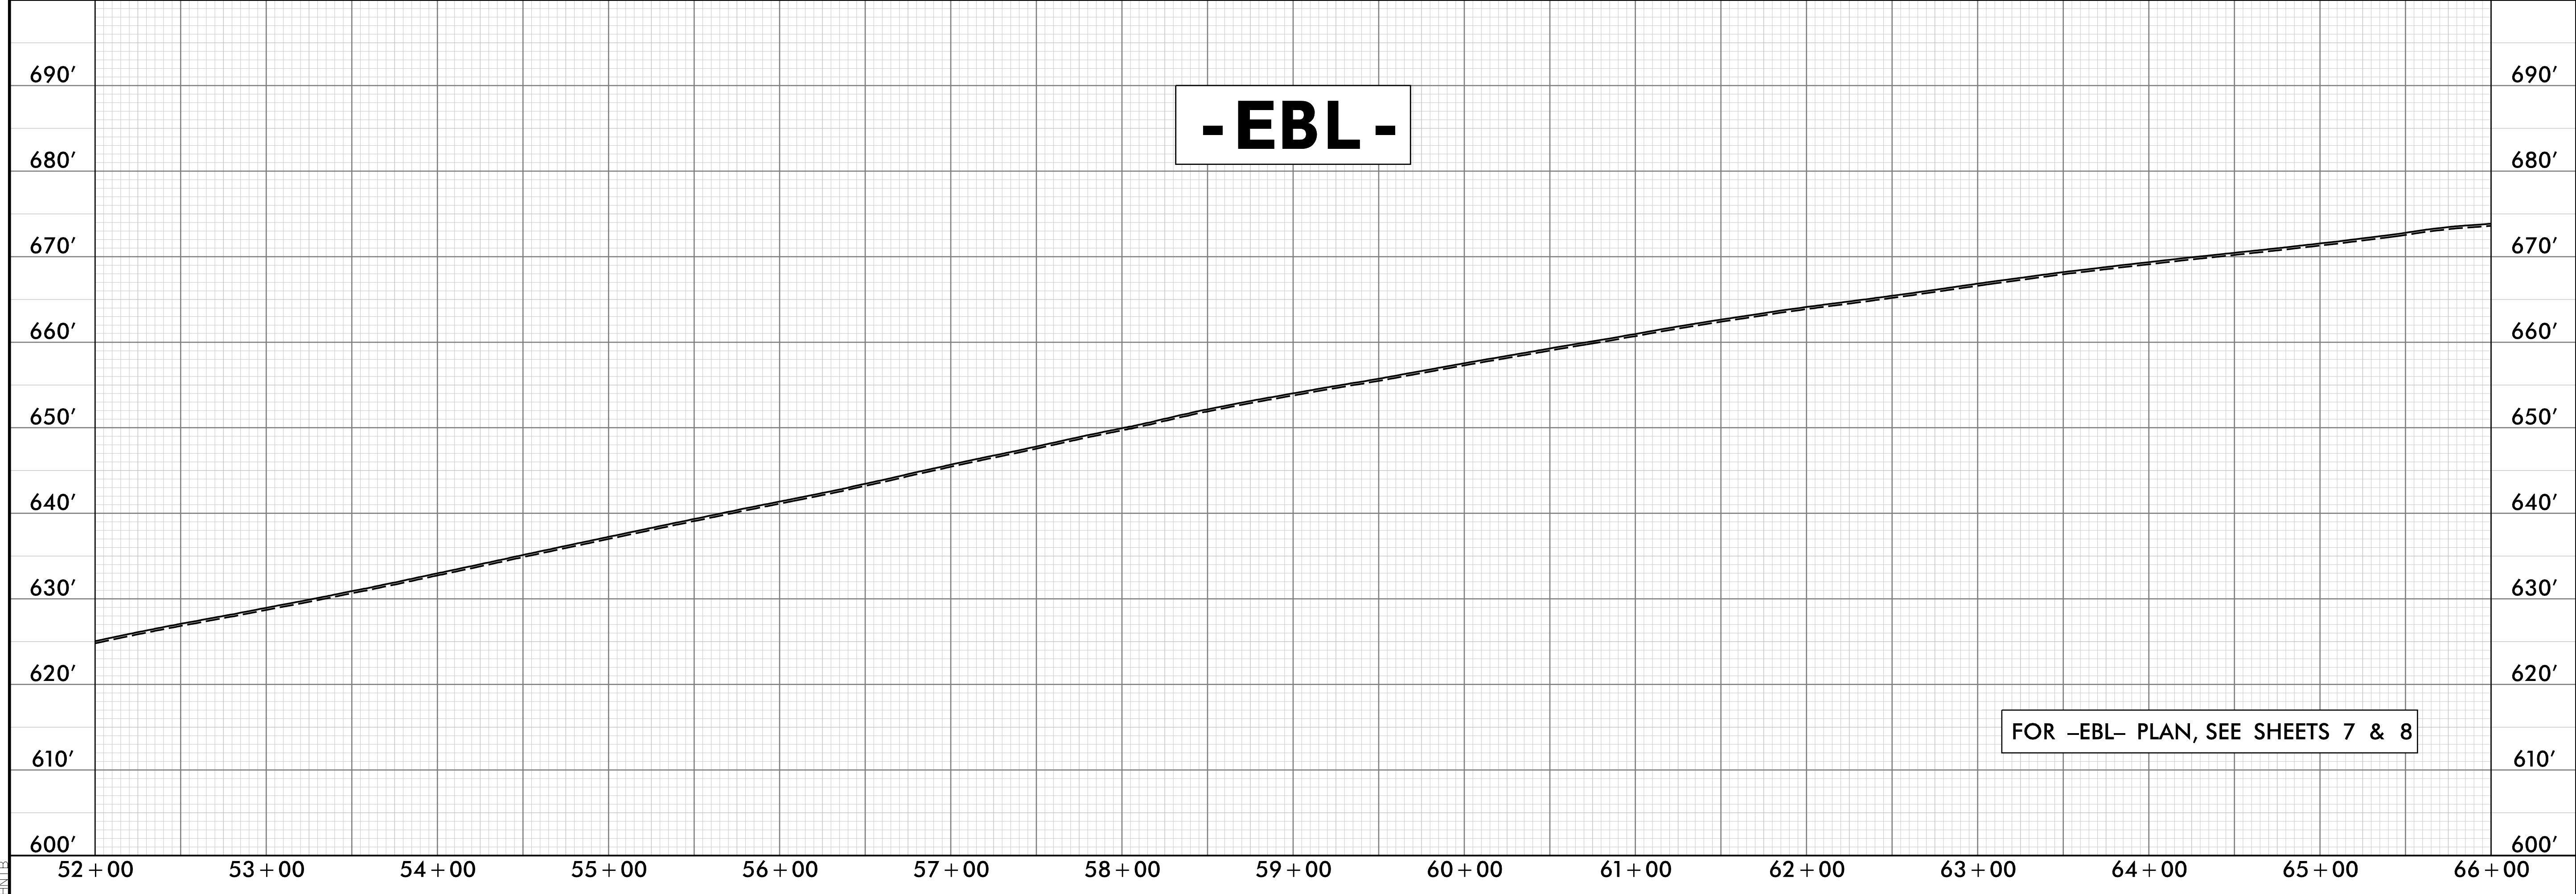


5/28/21

PROJECT REFERENCE NO. B-4626	SHEET NO. 10
ROADWAY DESIGN ENGINEER 	HYDRAULICS ENGINEER 
DOCUMENT NOT CONSIDERED FINAL UNLESS ALL SIGNATURES COMPLETED	

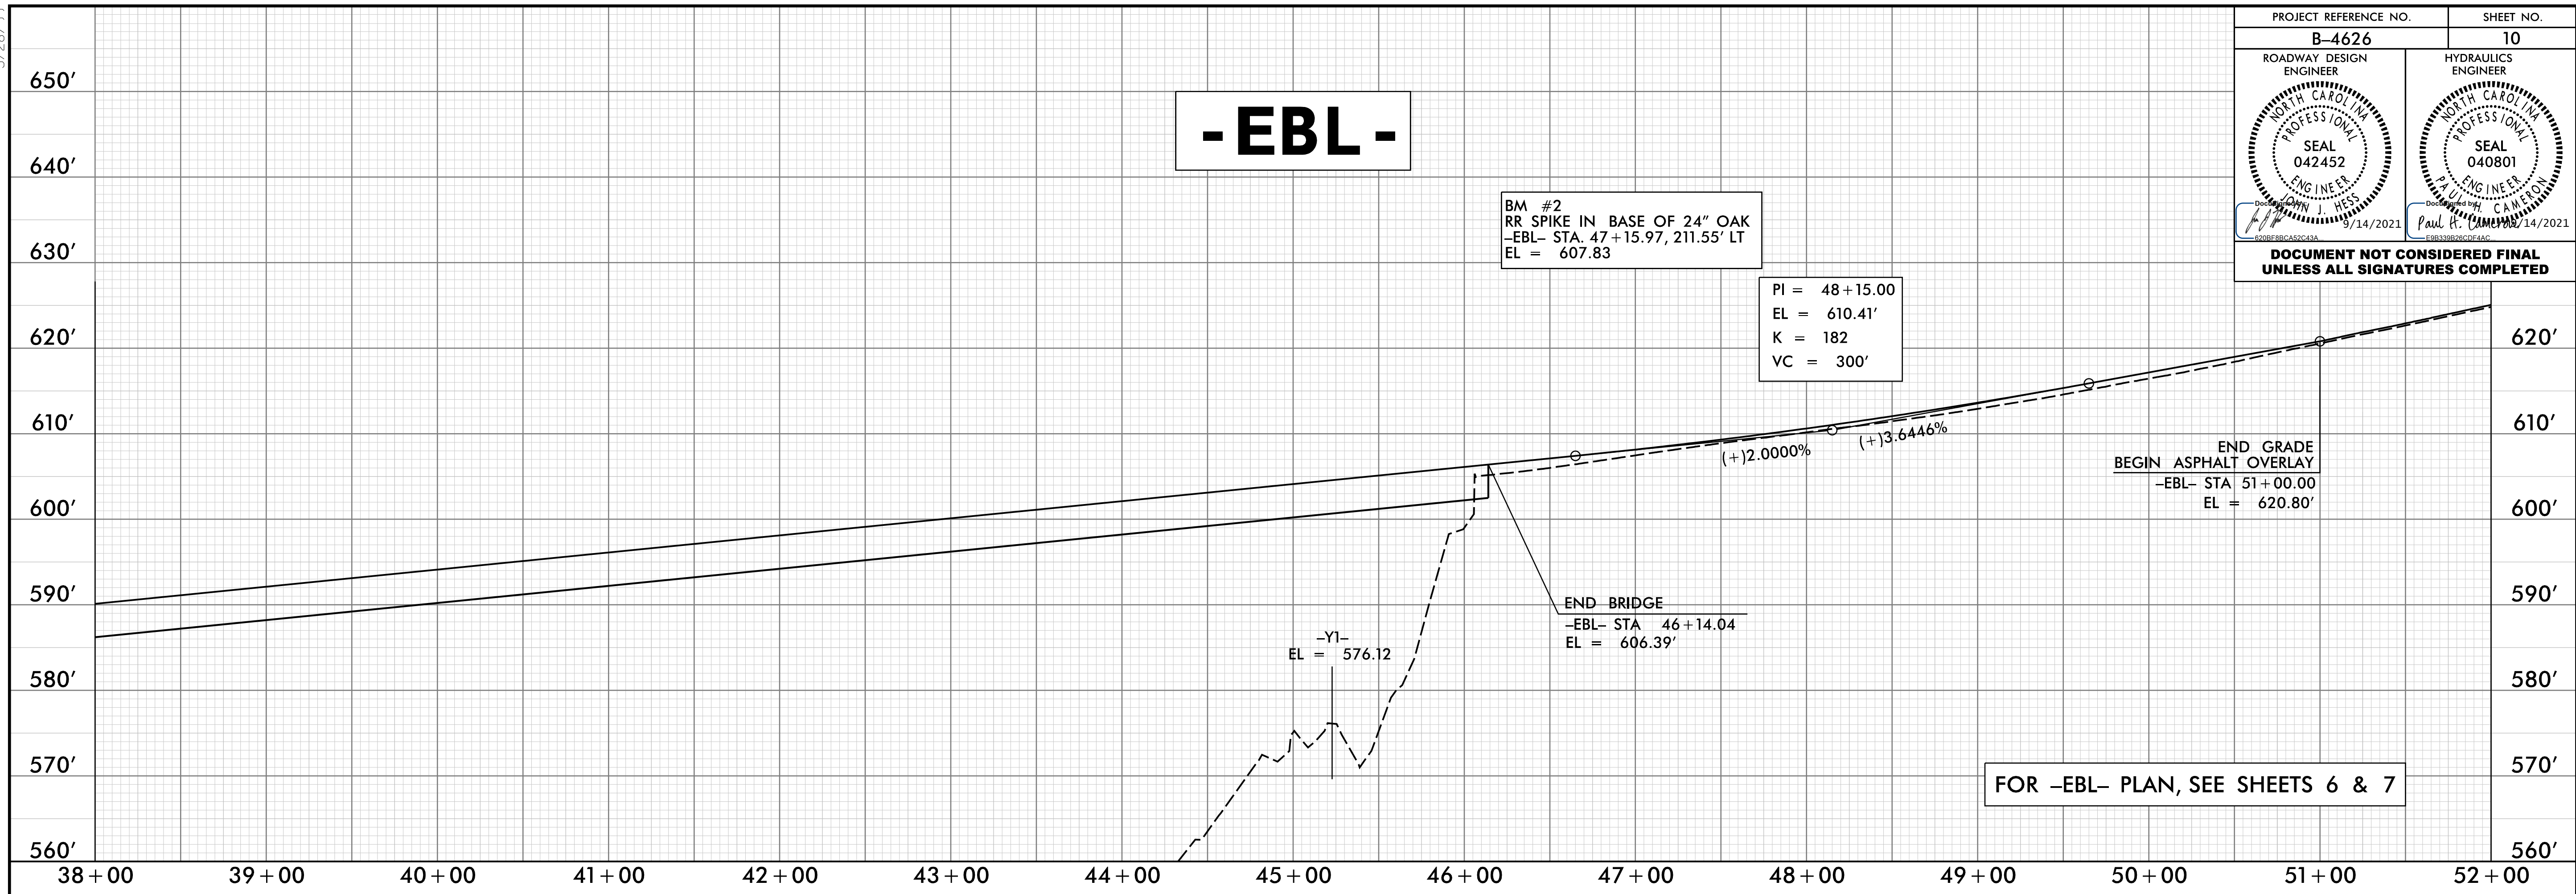

M:\SEP_2020\1143 (5) 5/28/21\1143_P\01_B4626_RDY_PFL_PSH10.dgn