
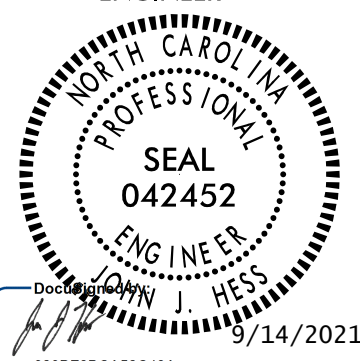
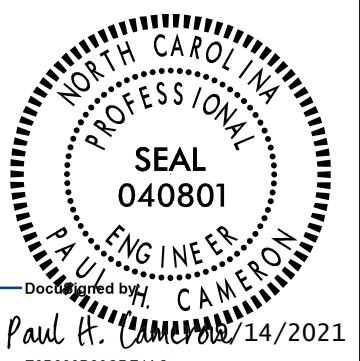


5/28/99

PROJECT REFERENCE NO. <b>B-4626</b>	SHEET NO. <b>11</b>
ROADWAY DESIGN ENGINEER 	HYDRAULICS ENGINEER 
<b>DOCUMENT NOT CONSIDERED FINAL UNLESS ALL SIGNATURES COMPLETED</b>	

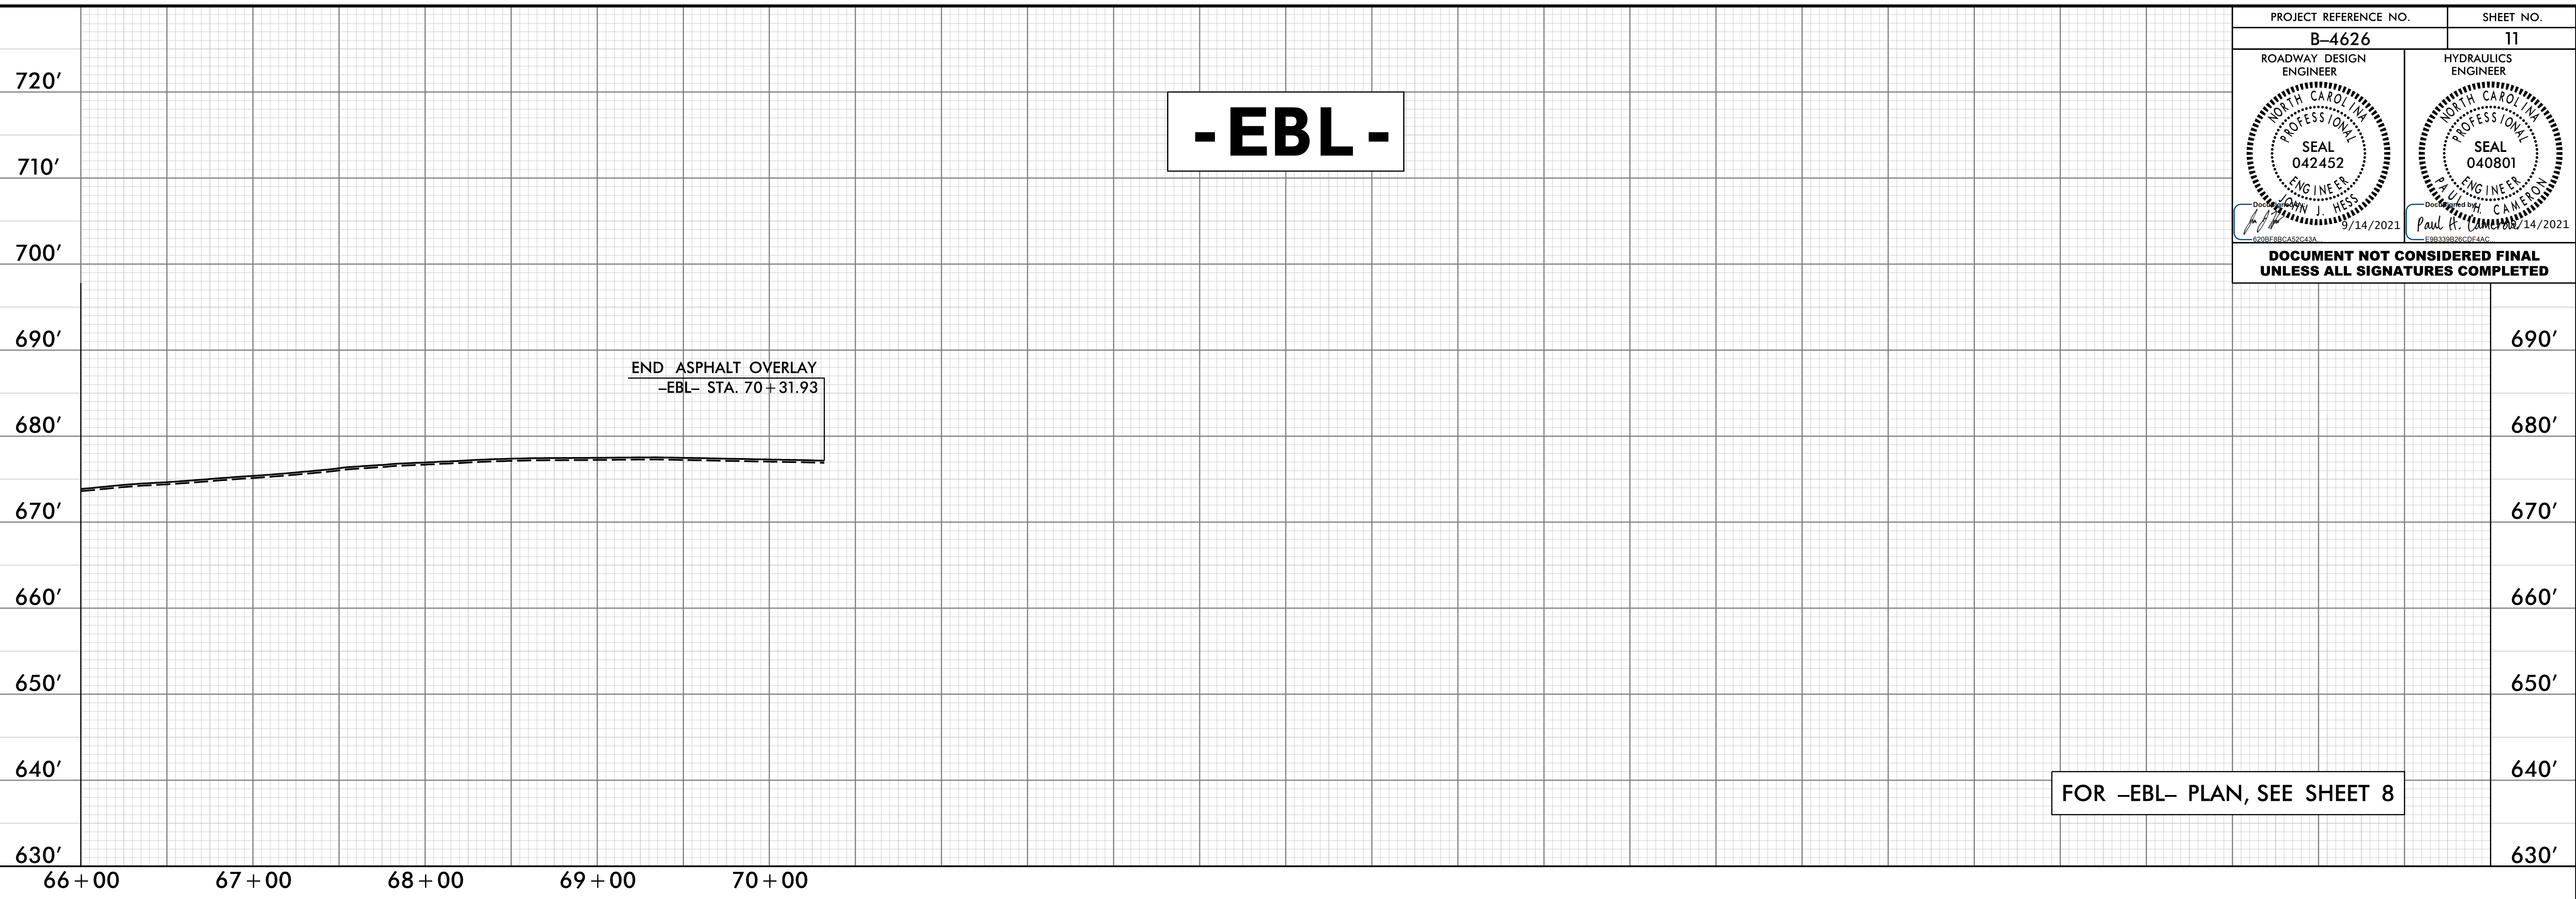

**-EBL-**

FOR -EBL- PLAN, SEE SHEET 8

THIS PAGE INTENTIONALLY LEFT BLANK

14-SEP-2021 11:45 AM  
V:\56060491\Proj\B4626\_RDY\_PFL\_PSH11.dgn  
JHNTB