
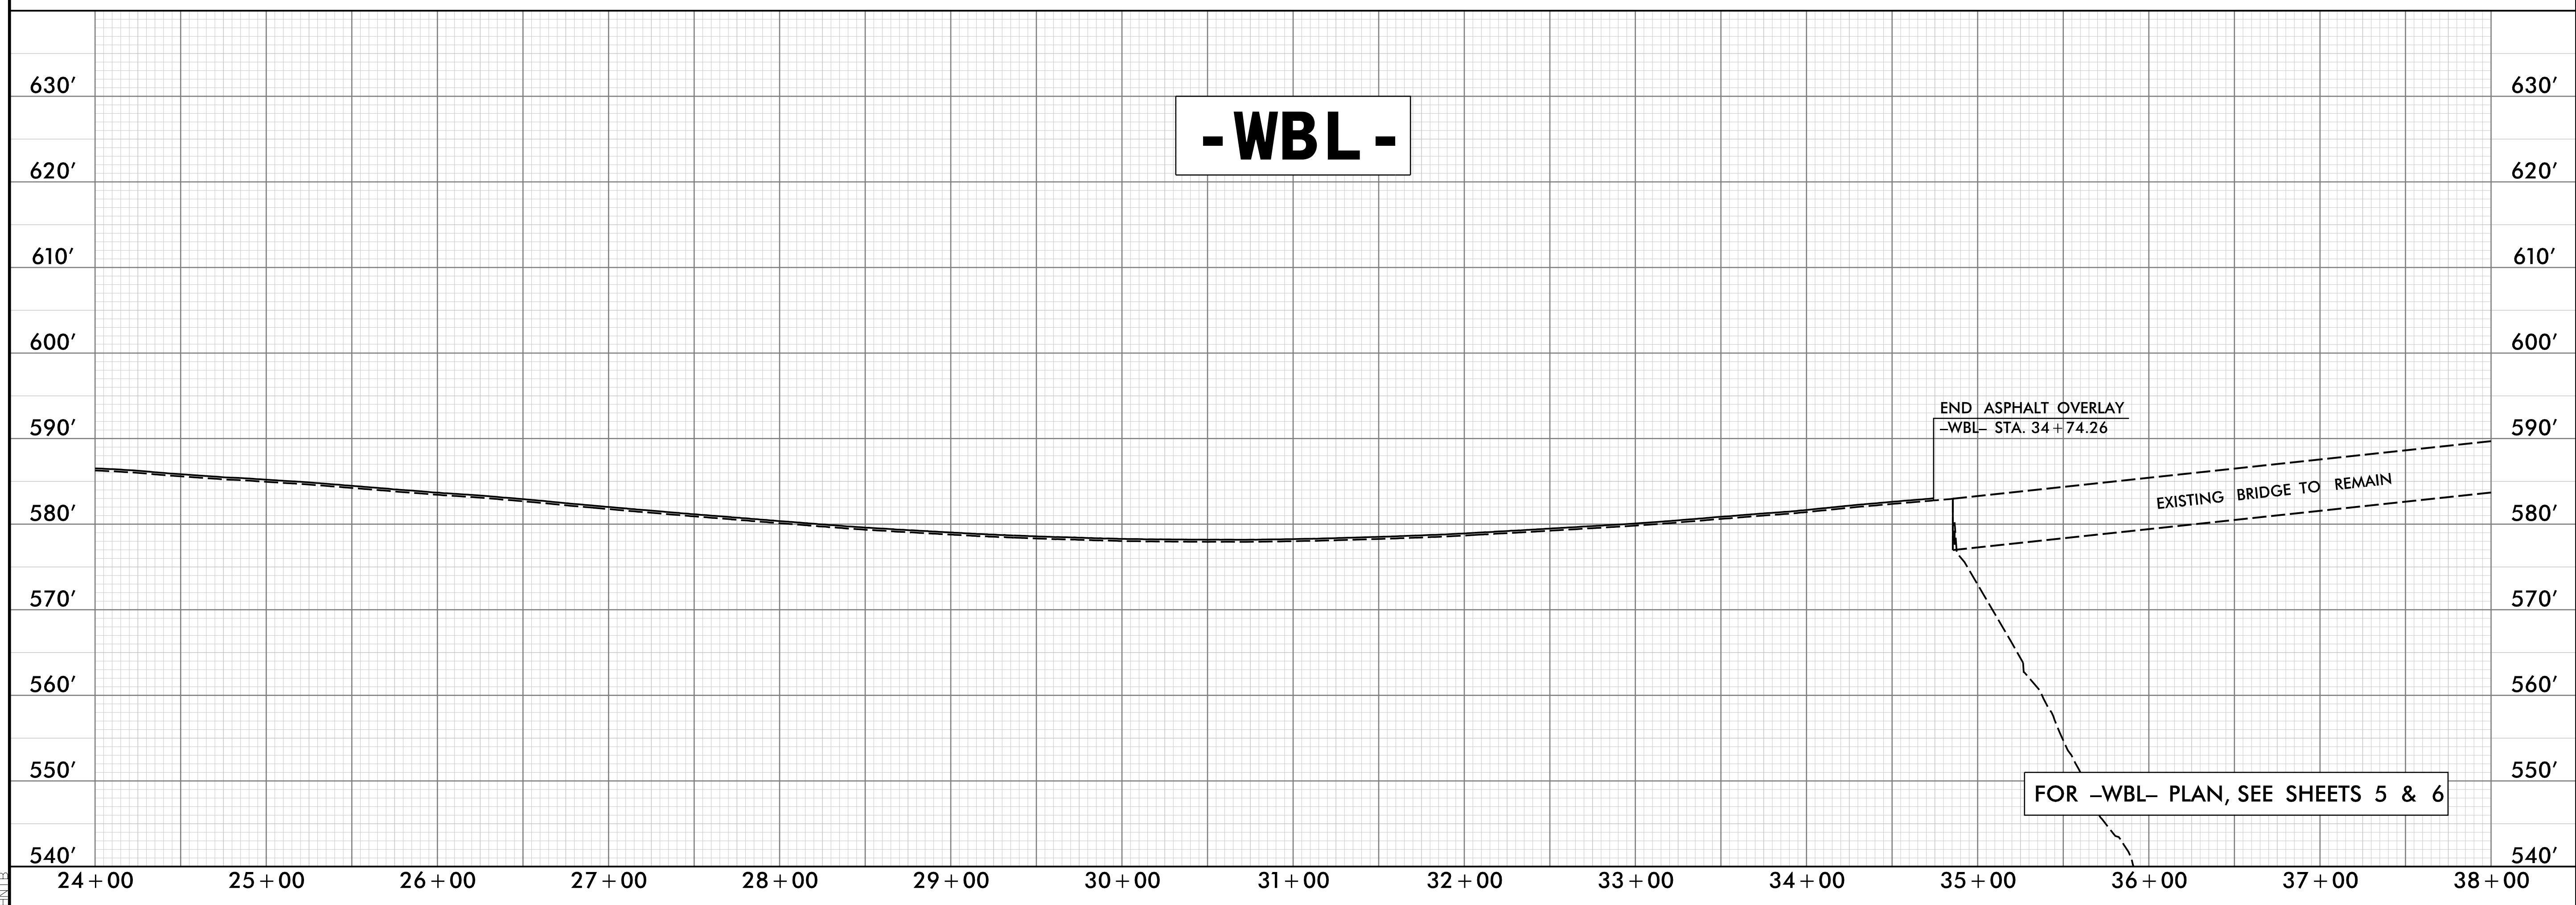


5/28/21

PROJECT REFERENCE NO. <b>B-4626</b>	SHEET NO. <b>12</b>
ROADWAY DESIGN ENGINEER SEAL 042452 DATE 5/14/2021 <i>John J. Hess</i>	HYDRAULICS ENGINEER SEAL 040801 DATE 5/14/2021 <i>Paul R. Cameron</i>
<b>DOCUMENT NOT CONSIDERED FINAL UNLESS ALL SIGNATURES COMPLETED</b>	

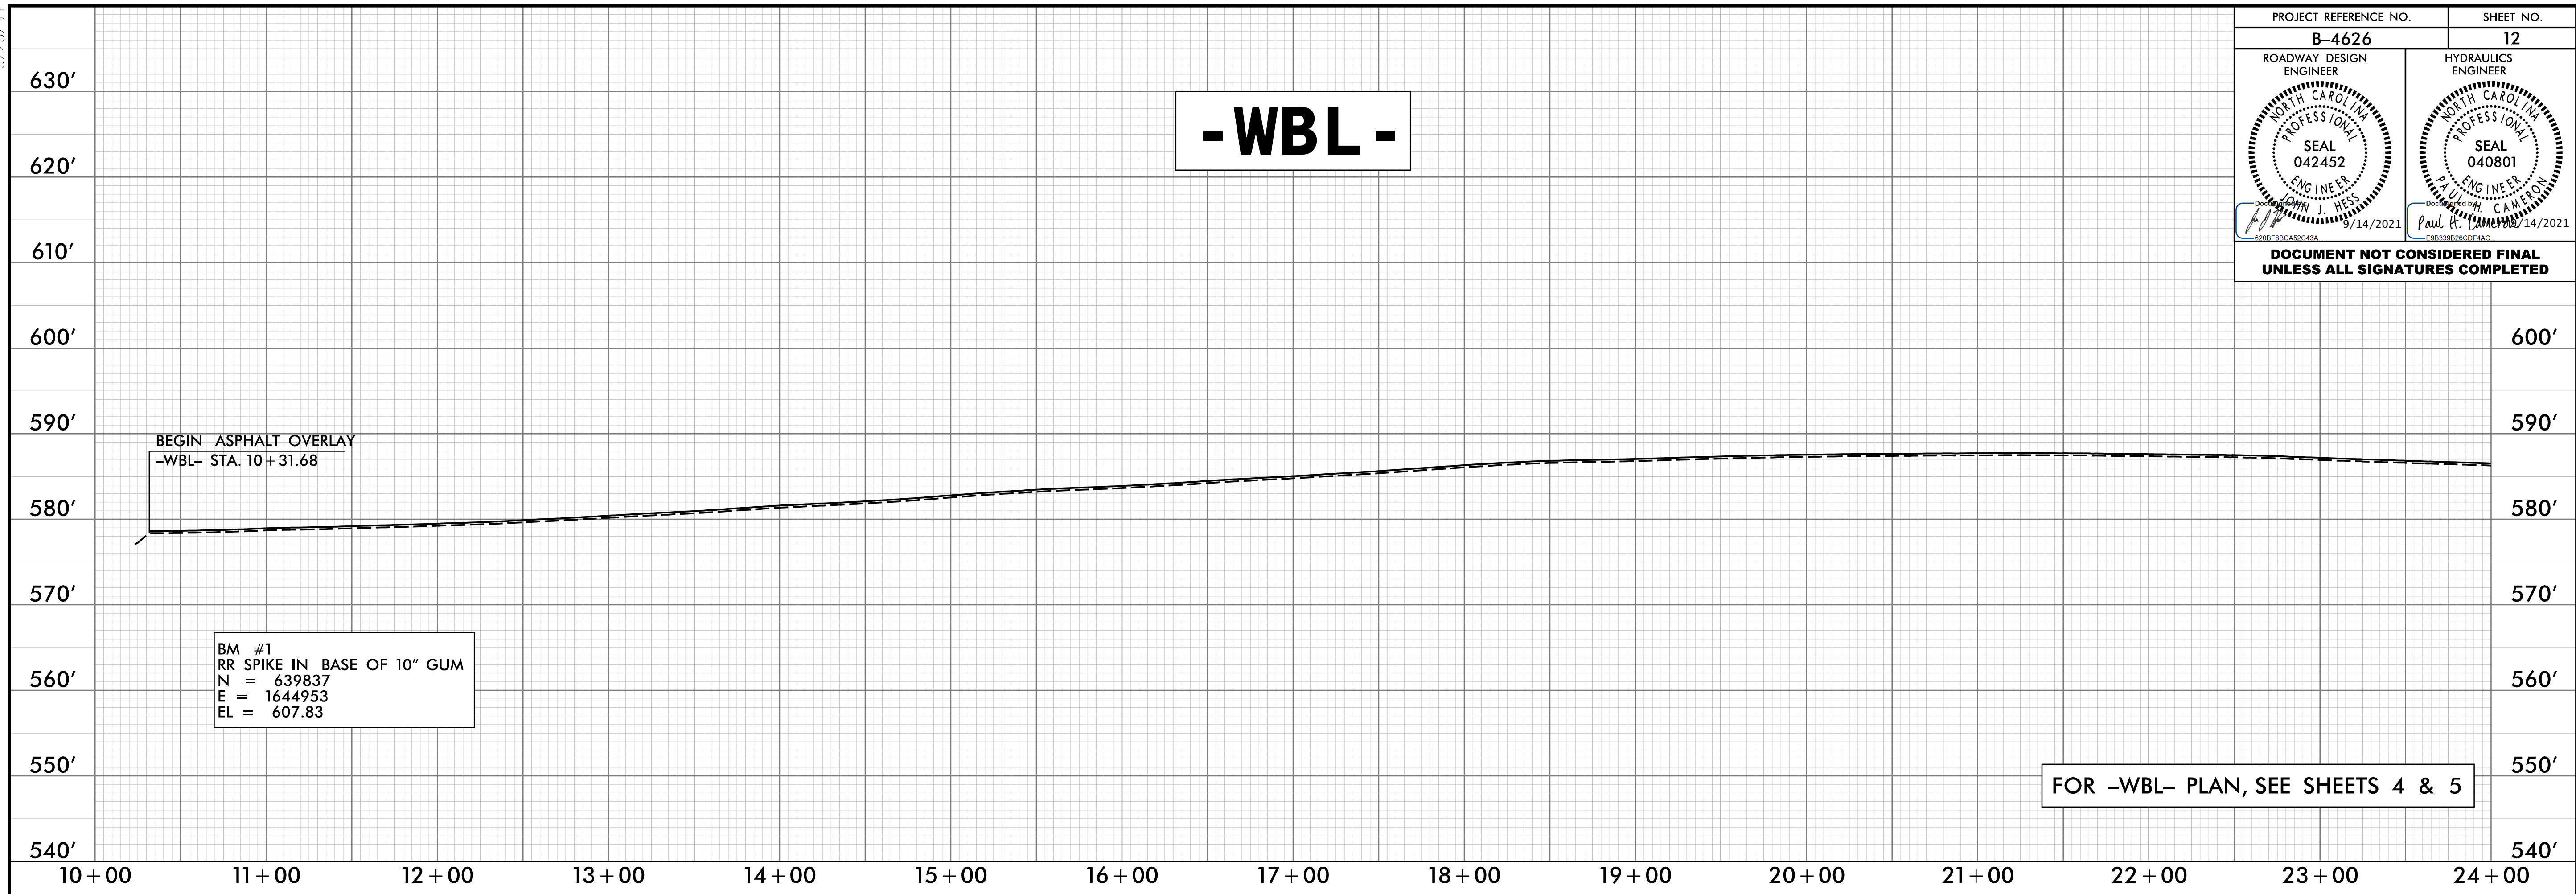

M:\SEP\_2020\1146\Final\1146\_Plan\1146\_Plan\_PSH12.dgn