
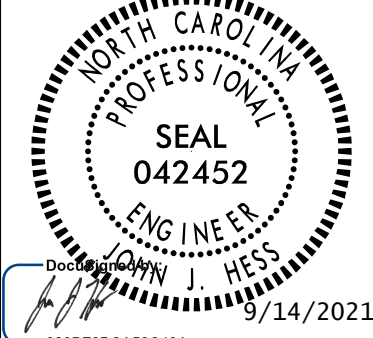
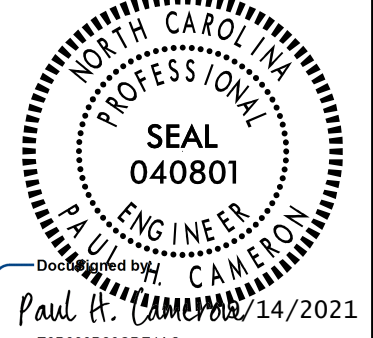


5/28/99

PROJECT REFERENCE NO. <b>B-4626</b>	SHEET NO. <b>14</b>
ROADWAY DESIGN ENGINEER 	HYDRAULICS ENGINEER 
<b>DOCUMENT NOT CONSIDERED FINAL UNLESS ALL SIGNATURES COMPLETED</b>	

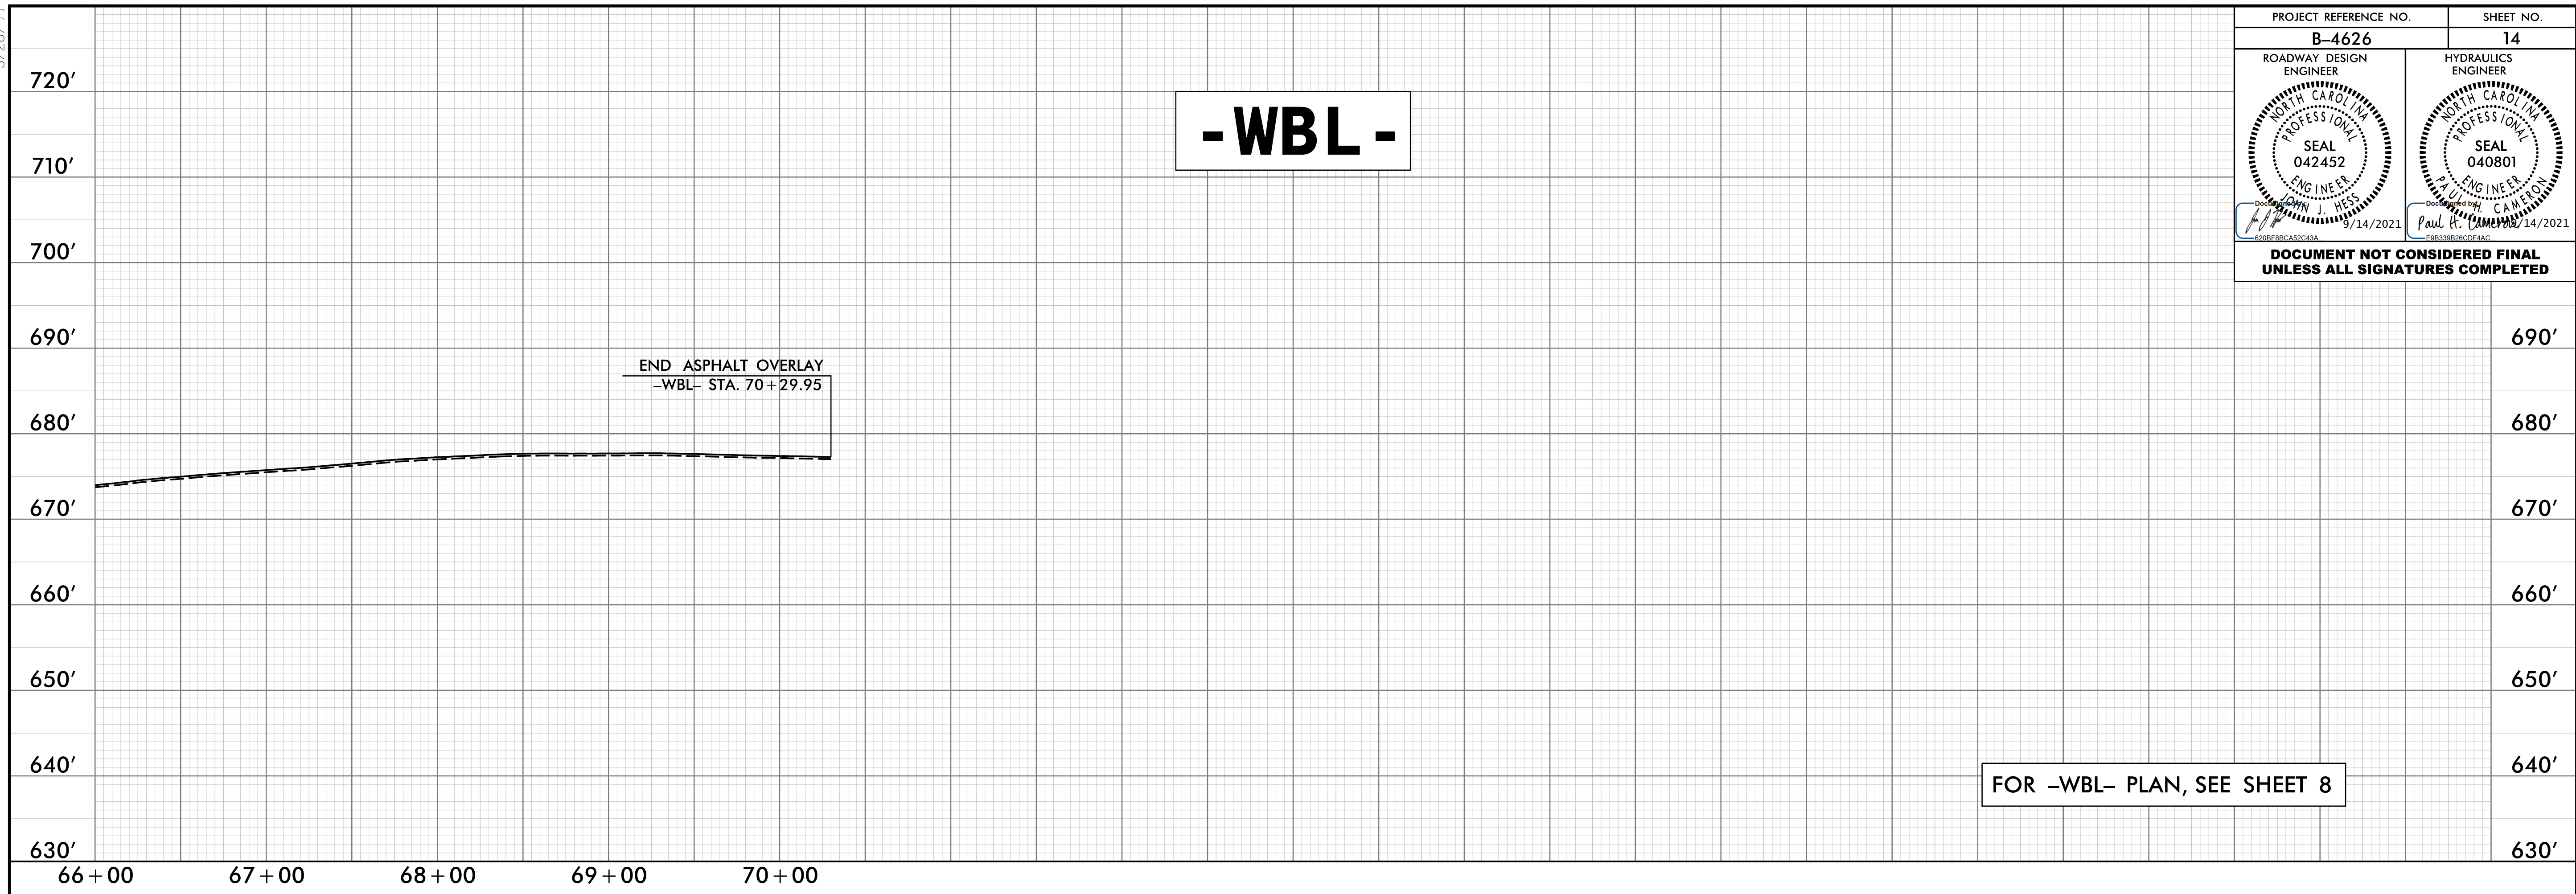

**-WBL-**

END ASPHALT OVERLAY  
-WBL- STA. 70+29.95

FOR -WBL- PLAN, SEE SHEET 8

THIS PAGE INTENTIONALLY LEFT BLANK