


USING DRUMS TO KEEP -WBL- OPEN TO ONE LANE AND SHIFTING TRAFFIC AS NEEDED, COMPLETE WEDGING OF -WBL-.

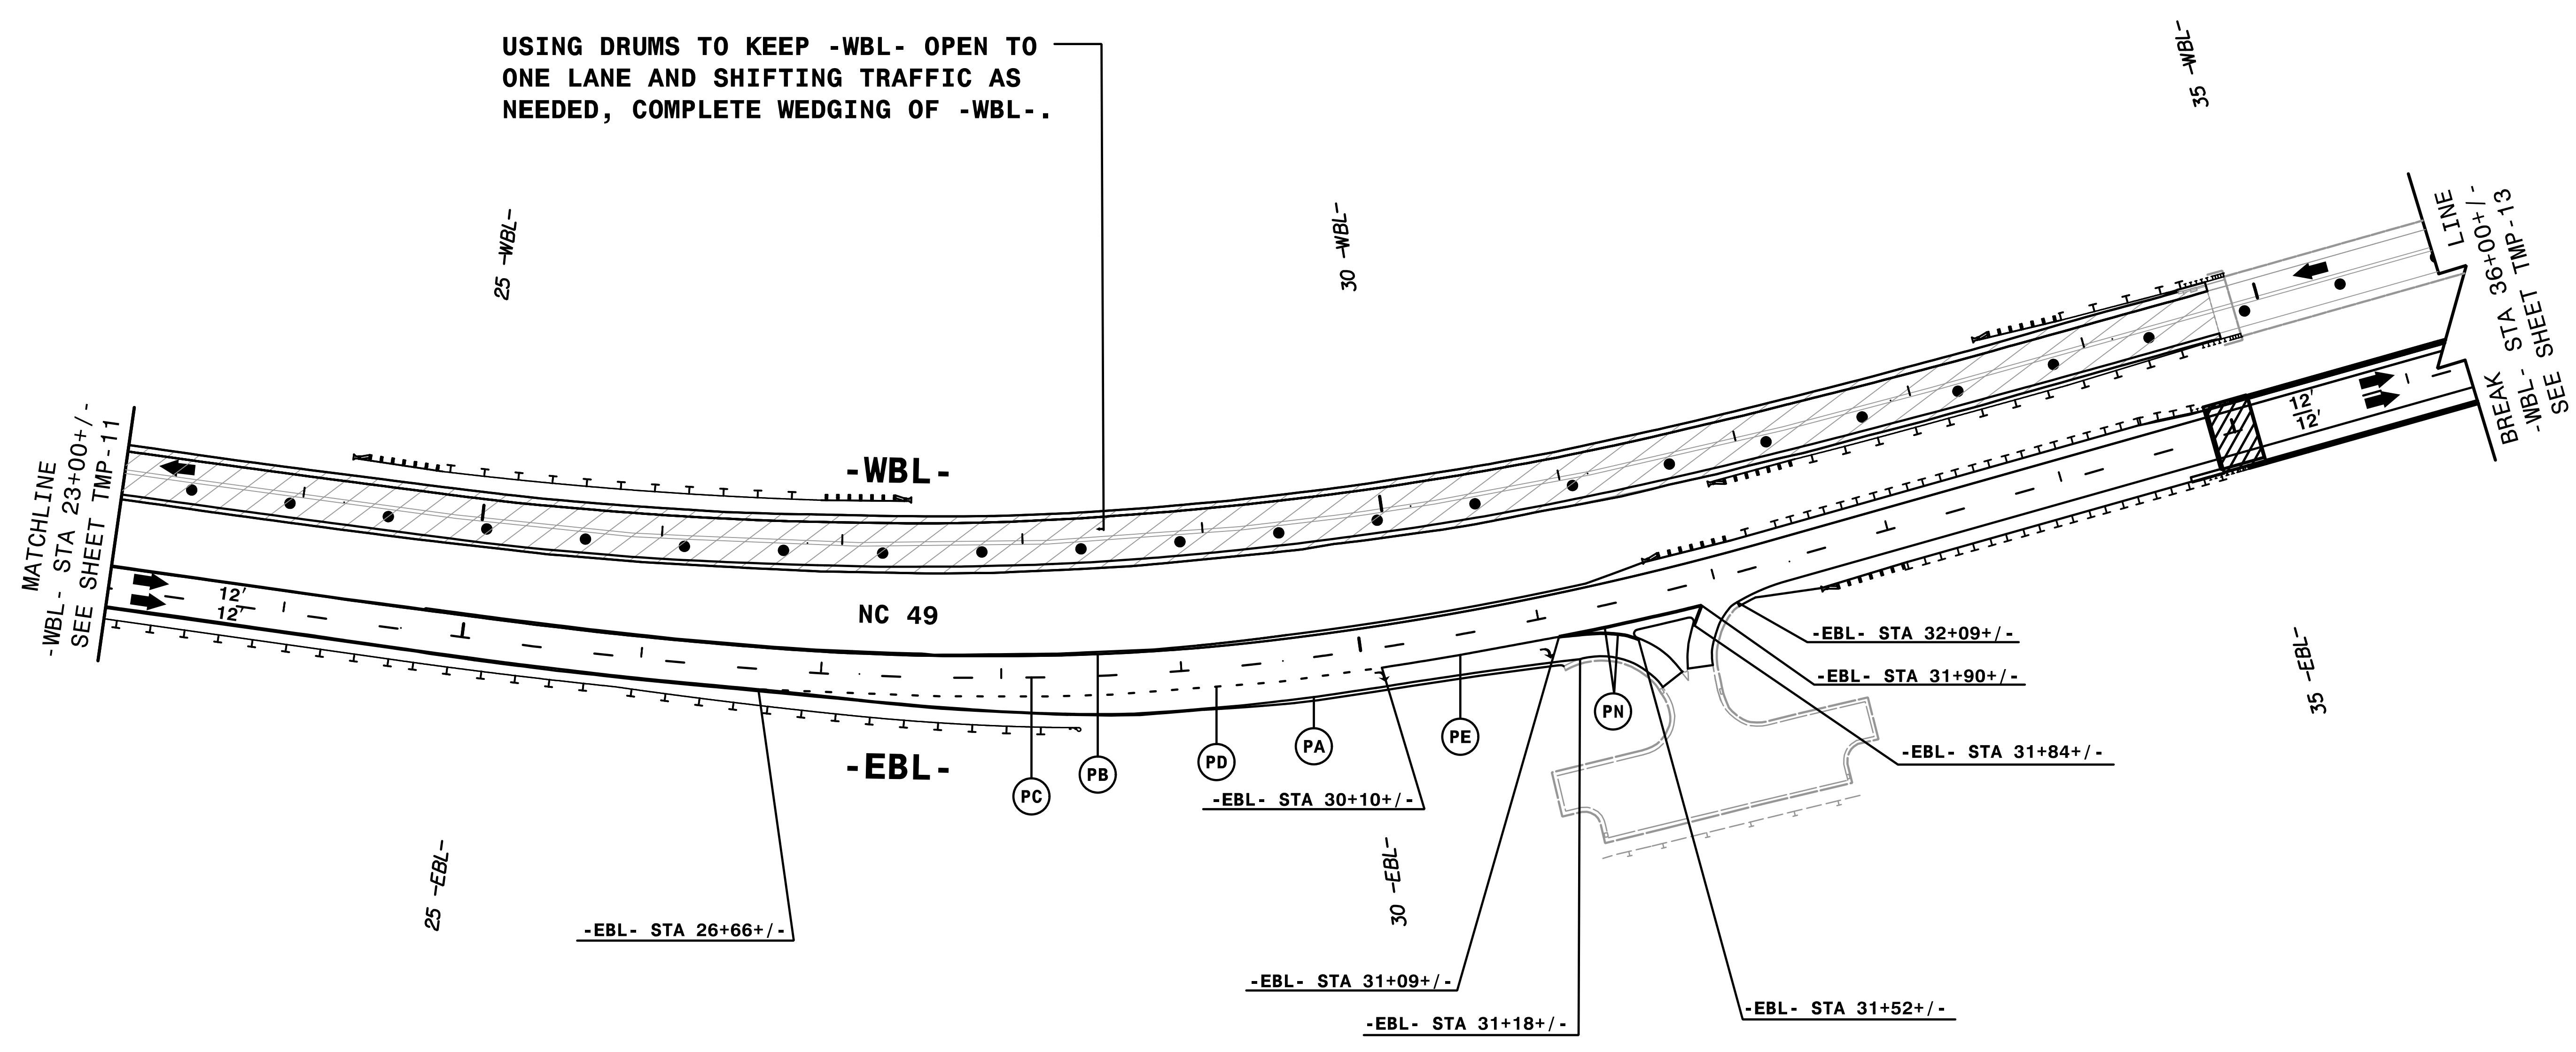


3/3/2020  
 \TCP\B4626\_te.p3d2.dgn  
 HNTB



APPROVED: *Helen Shyu*  
 DATE: 9/13/2021

SEAL

DOCUMENT NOT CONSIDERED FINAL  
 UNLESS ALL SIGNATURES COMPLETED

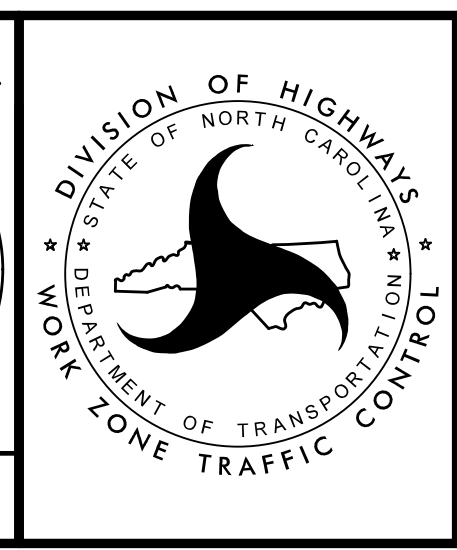

TRANSPORTATION  
 MANAGEMENT PLAN

PHASE III  
 DETAIL