


INCOMPLETE PLANS
DO NOT CONSIDERED FINAL
UNLESS ALL SIGNATURES COMPLETED

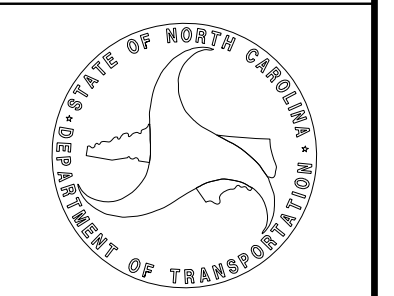

FINAL SCHEDULE

SYMBOL	DESCRIPTION
COLD APPLIED PLASTIC (4")	
C1	WHITE EDGELINE
C3	10 FT. WHITE SKIP
C10	YELLOW EDGELINE
THERMOPLASTIC (4", 90 MILS)	
T1	WHITE EDGELINE
T2	WHITE SOLID LANE LINE
T3	10 FT. WHITE SKIP
T4	3 FT. - 9 FT./SP WHITE MINISKIP
T5	2 FT. - 6 FT./SP WHITE MINISKIP
T10	YELLOW EDGELINE
T13	YELLOW DOUBLE CENTER
THERMOPLASTIC (8", 90 MILS)	
T42	YELLOW DIAGONAL
THERMOPLASTIC (24", 90 MILS)	
T61	WHITE STOPBAR
THERMOPLASTIC SYMBOLS(90 MILS)	
T70	LEFT TURN ARROW
T71	RIGHT TURN ARROW
T72	STRAIGHT ARROW
T79	MERGE ARROW
MARKERS	
PERMANENT RAISED	
MB	CRYSTAL & RED
SNOWPLOWABLE RAISED	
MF	CRYSTAL & RED

PAVEMENT MARKING SCHEDULE