
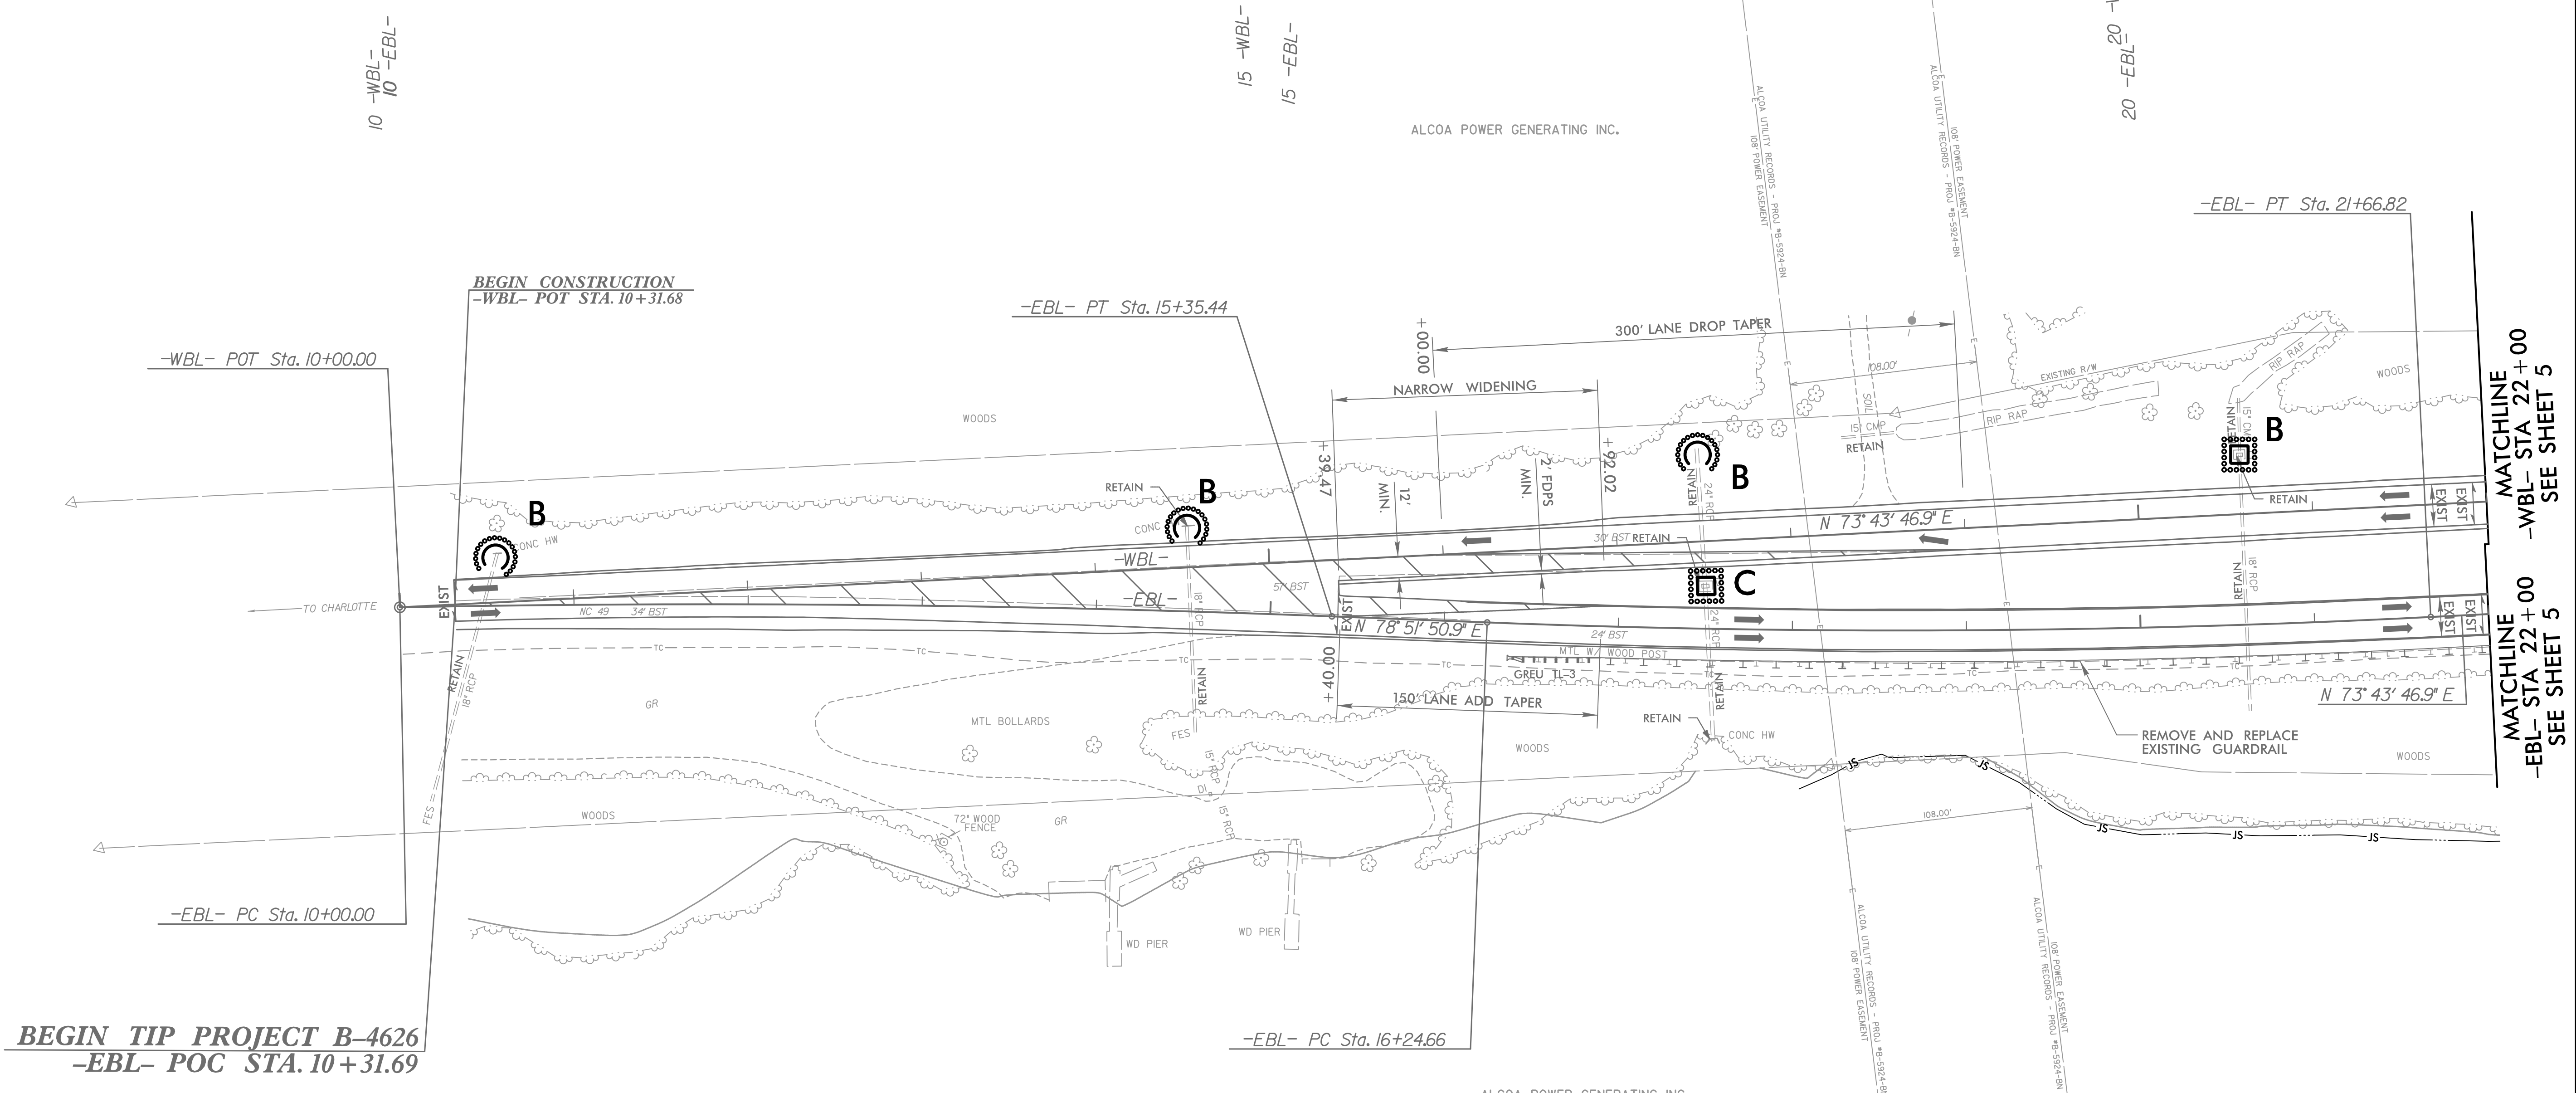


|                         |                     |
|-------------------------|---------------------|
| PROJECT REFERENCE NO.   | SHEET NO.           |
| <b>B-4626</b>           | EC-9/CONST.4        |
| RW SHEET NO.            |                     |
| ROADWAY DESIGN ENGINEER | HYDRAULICS ENGINEER |

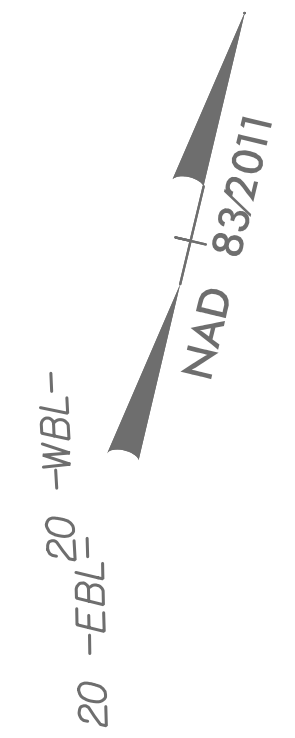

**BEGIN TIP PROJECT B-4626**  
**-EBL- POC STA. 10+31.69**

-EBL- PC Sta. 16+24.66

MATCHLINE -WBL- STA 22+00  
 SEE SHEET 5

MATCHLINE -EBL- STA 22+00  
 SEE SHEET 5

FOR -EBL- PROFILE, SEE SHEET 9  
 FOR -WBL- PROFILE, SEE SHEET 12