

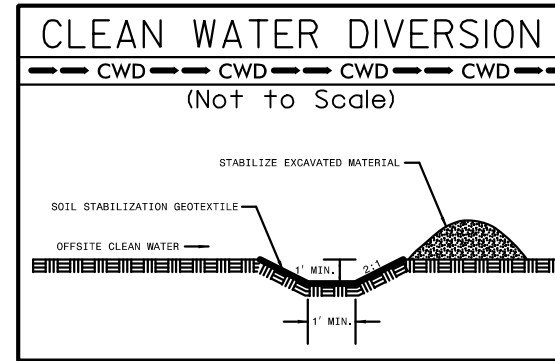


PROJECT REFERENCE NO.	SHEET NO.
B-4626	EC-12/CONST.7
RW SHEET NO.	
ROADWAY DESIGN ENGINEER	HYDRAULICS ENGINEER

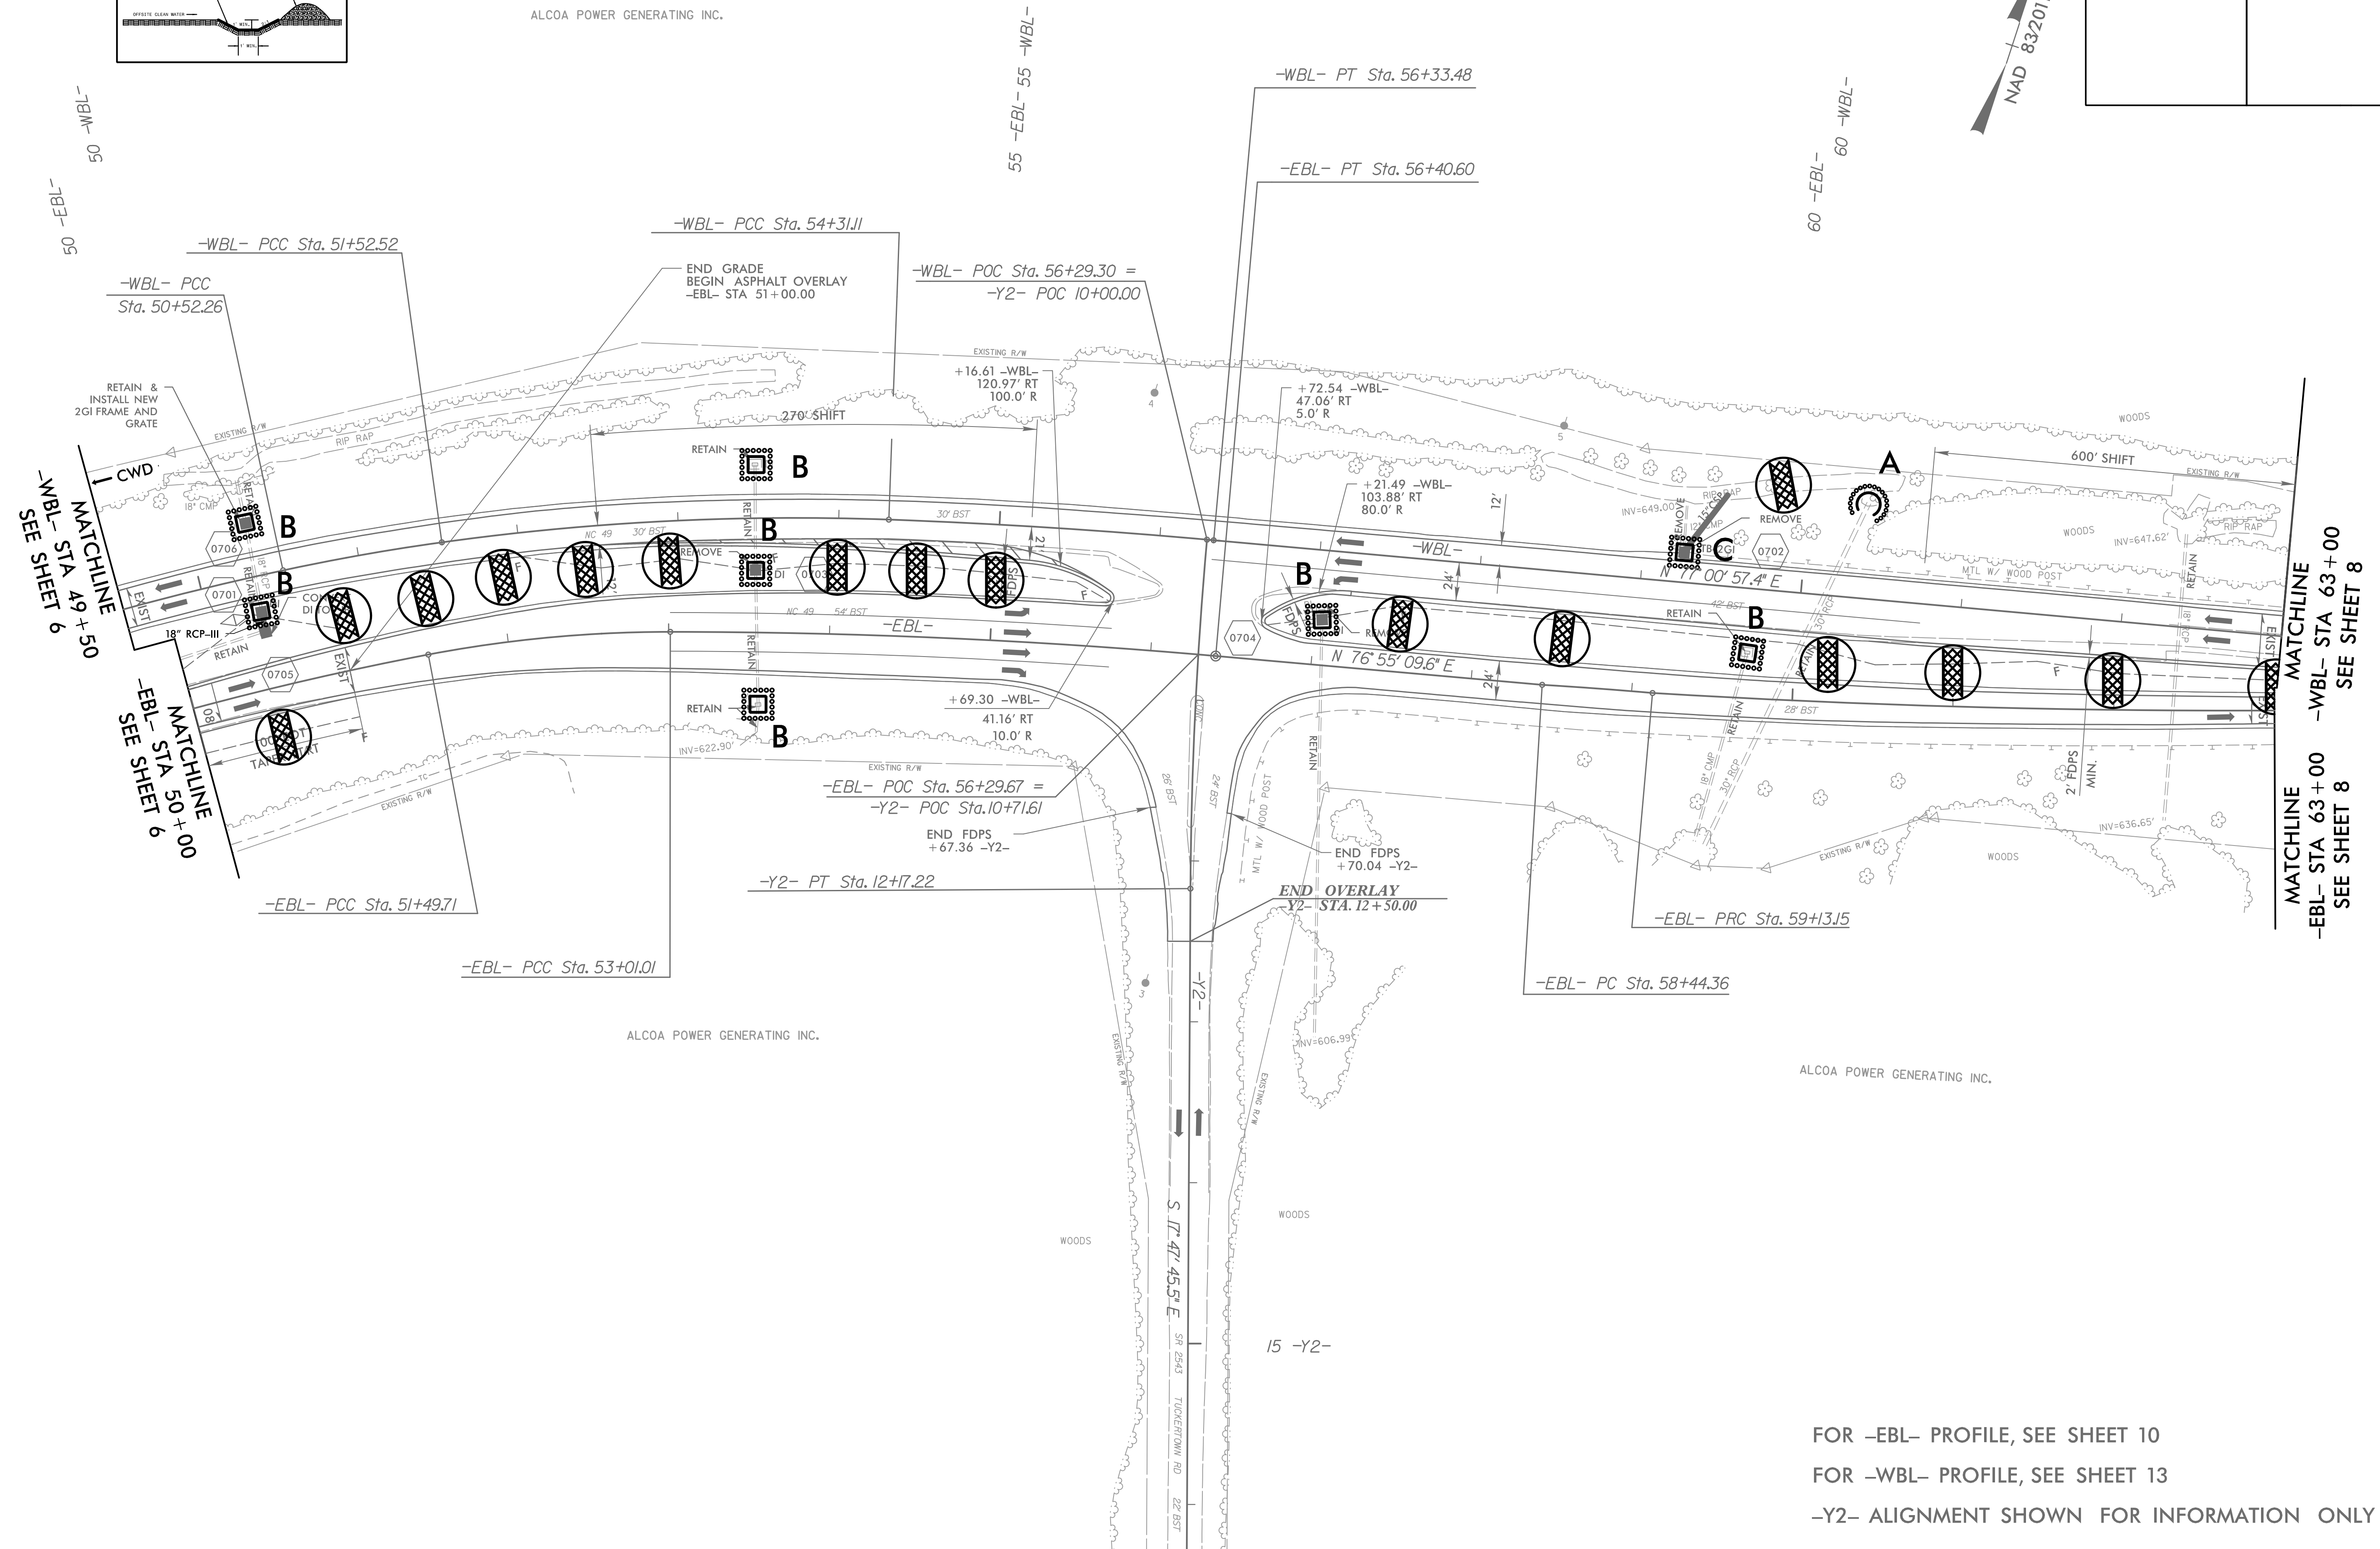

2
 ALCOA POWER GENERATING INC.

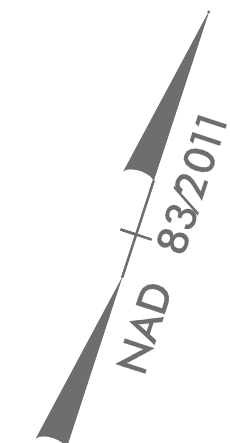

FOR -EBL- PROFILE, SEE SHEET 10
 FOR -WBL- PROFILE, SEE SHEET 13
 -Y2- ALIGNMENT SHOWN FOR INFORMATION ONLY