



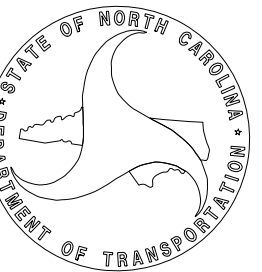

INCOMPLETE PLANS  
DOCUMENT NOT CONSIDERED FINAL  
UNLESS ALL SIGNATURES COMPLETED

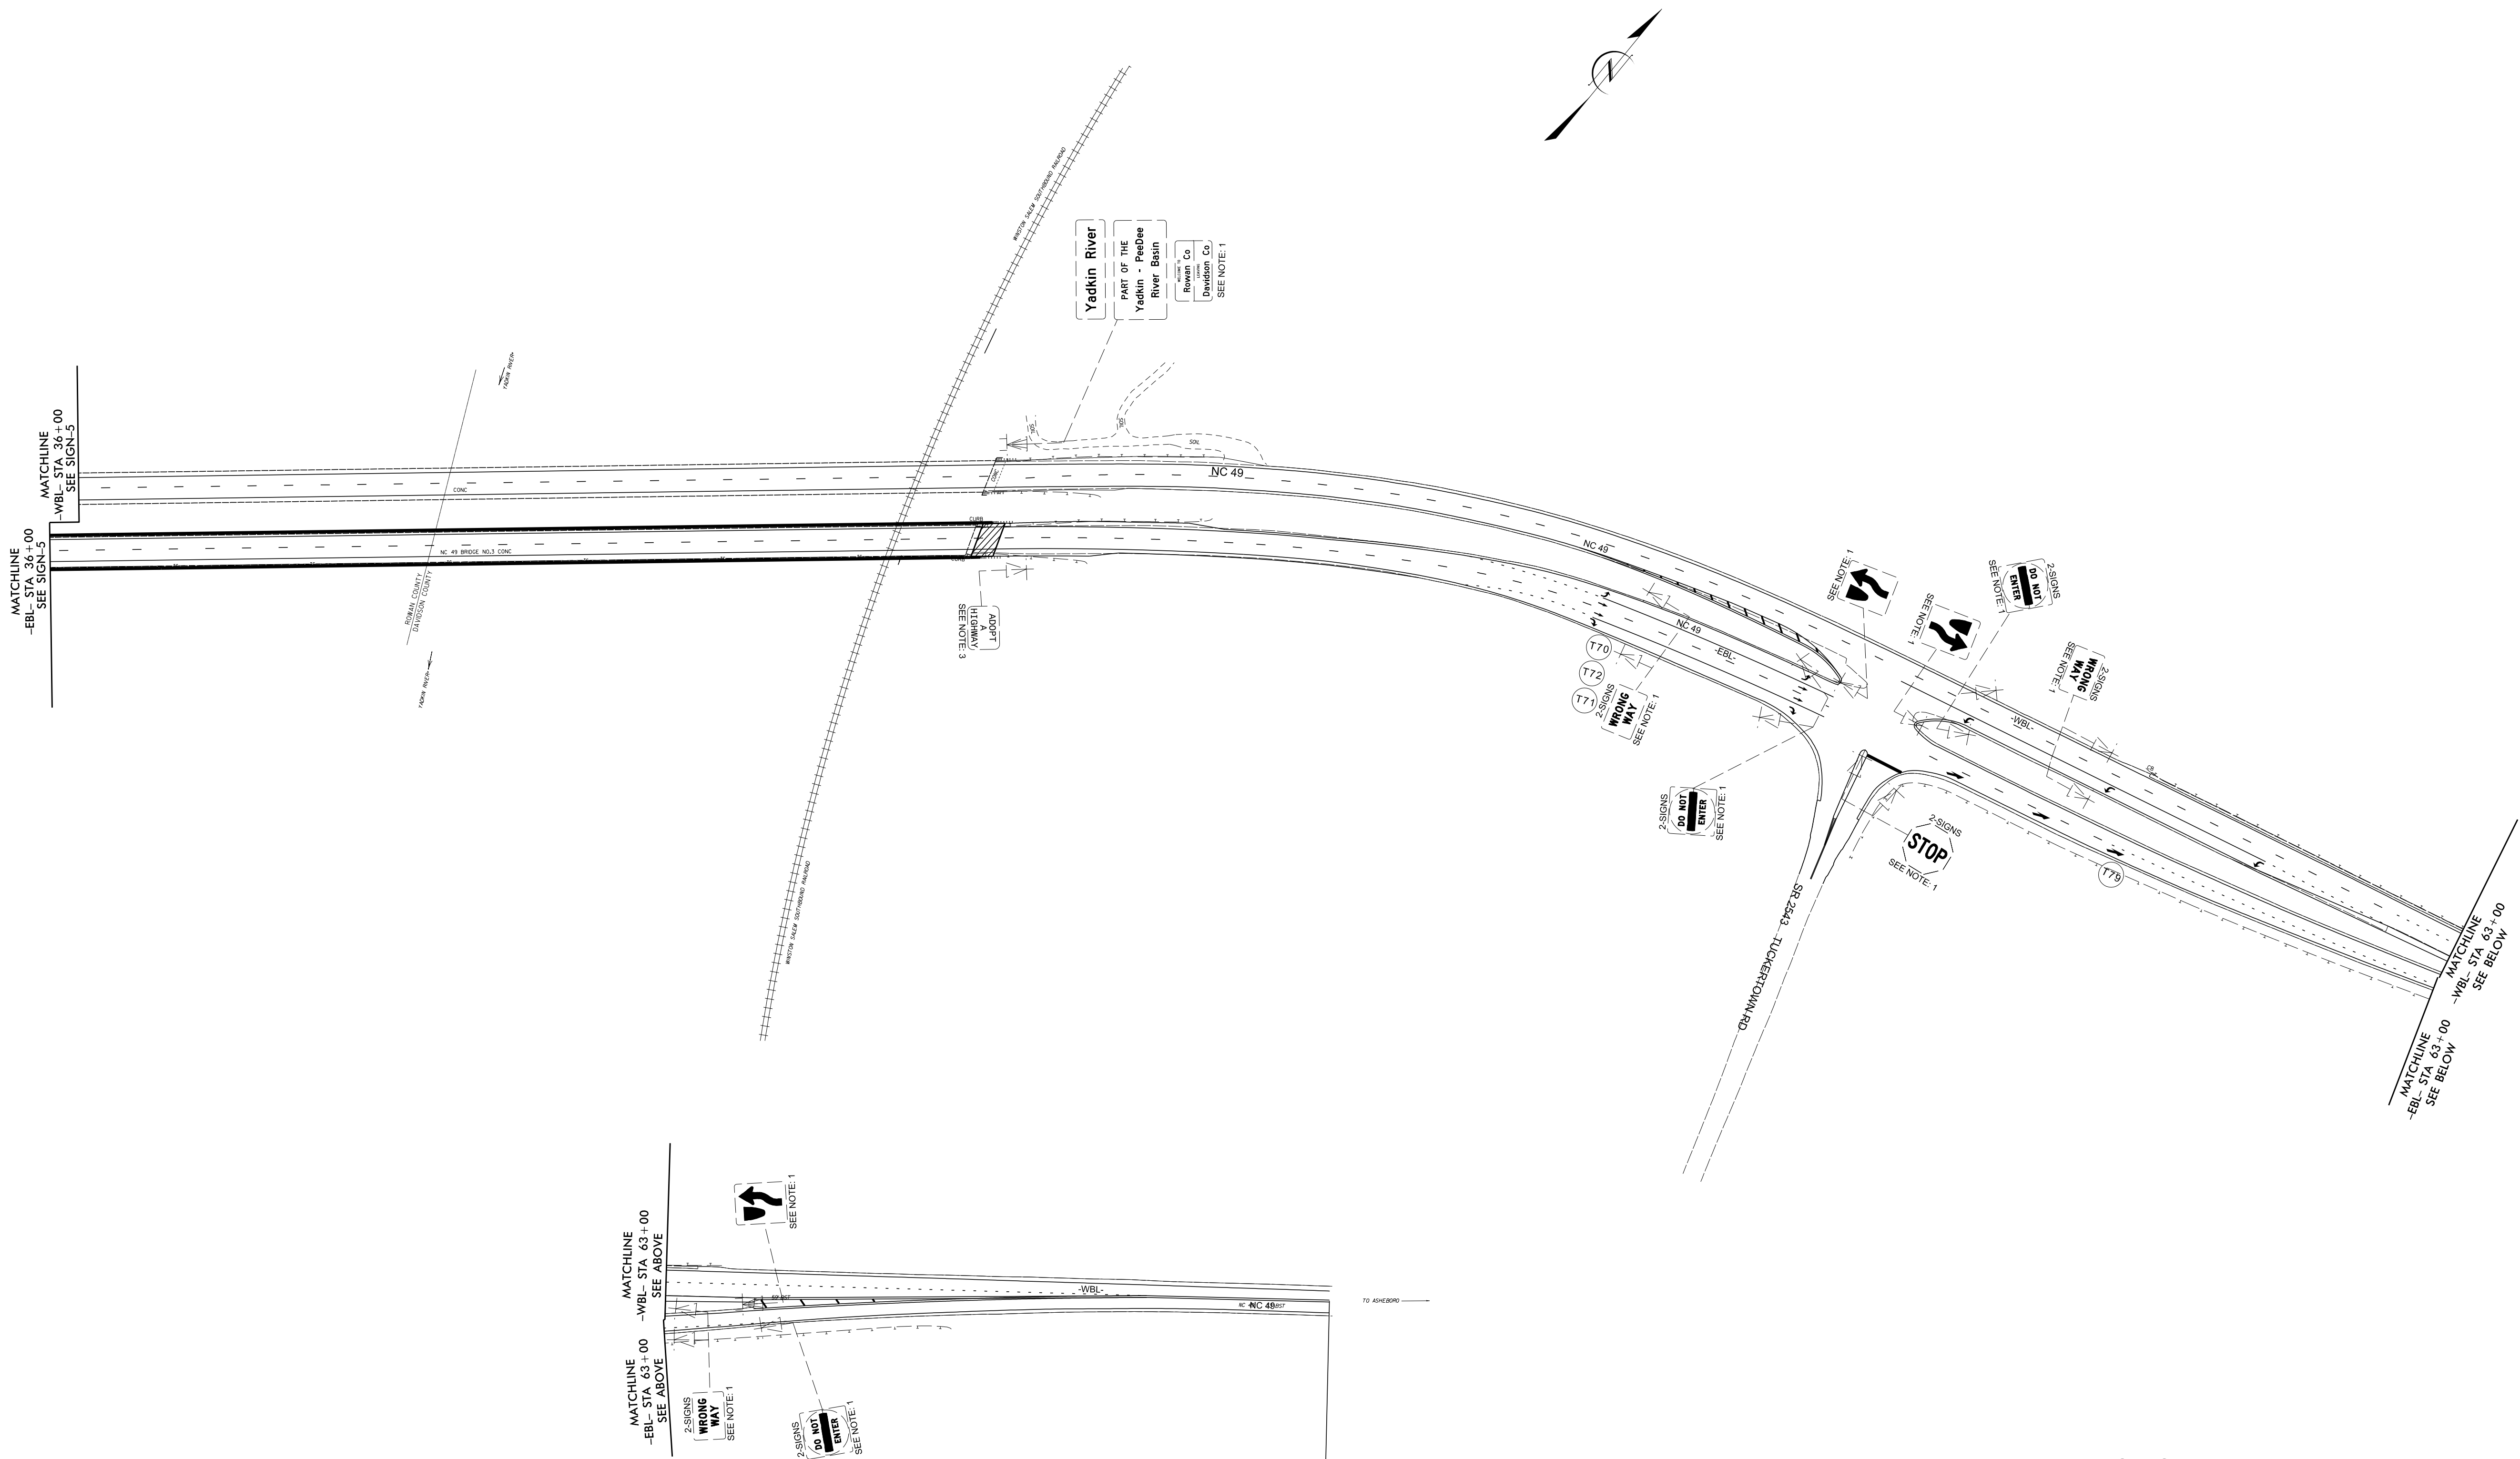

# EXISTING SIGNS



END SIGNING PROJECT B-4626  
-EBL- STA. 70+31

- NOTES:
- 1 DISPOSAL OF SIGN SYSTEM, U-CHANNEL
  - 3 RELOCATE SIGN, TYPE E