




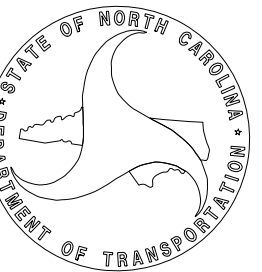

INCOMPLETE PLANS
DO NOT CONSIDERED FINAL
UNLESS ALL SIGNATURES COMPLETED

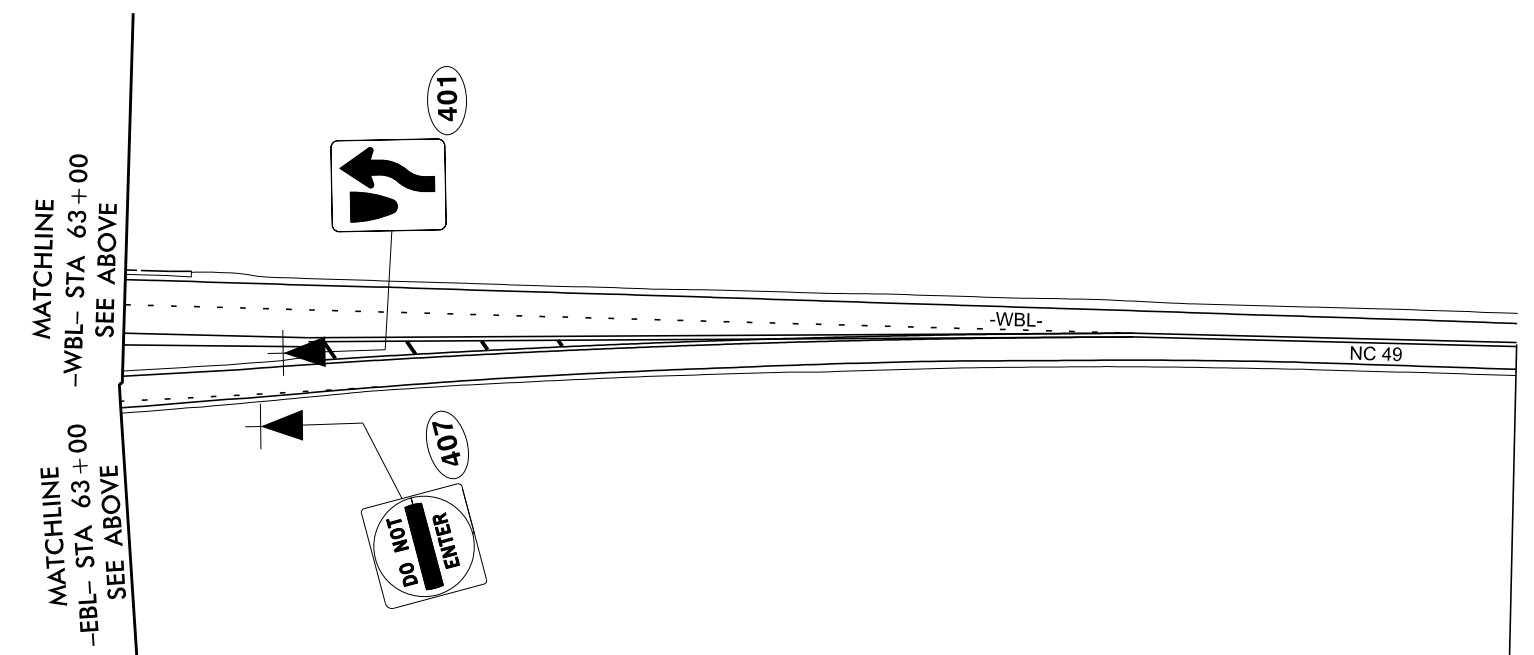

PROPOSED SIGNS

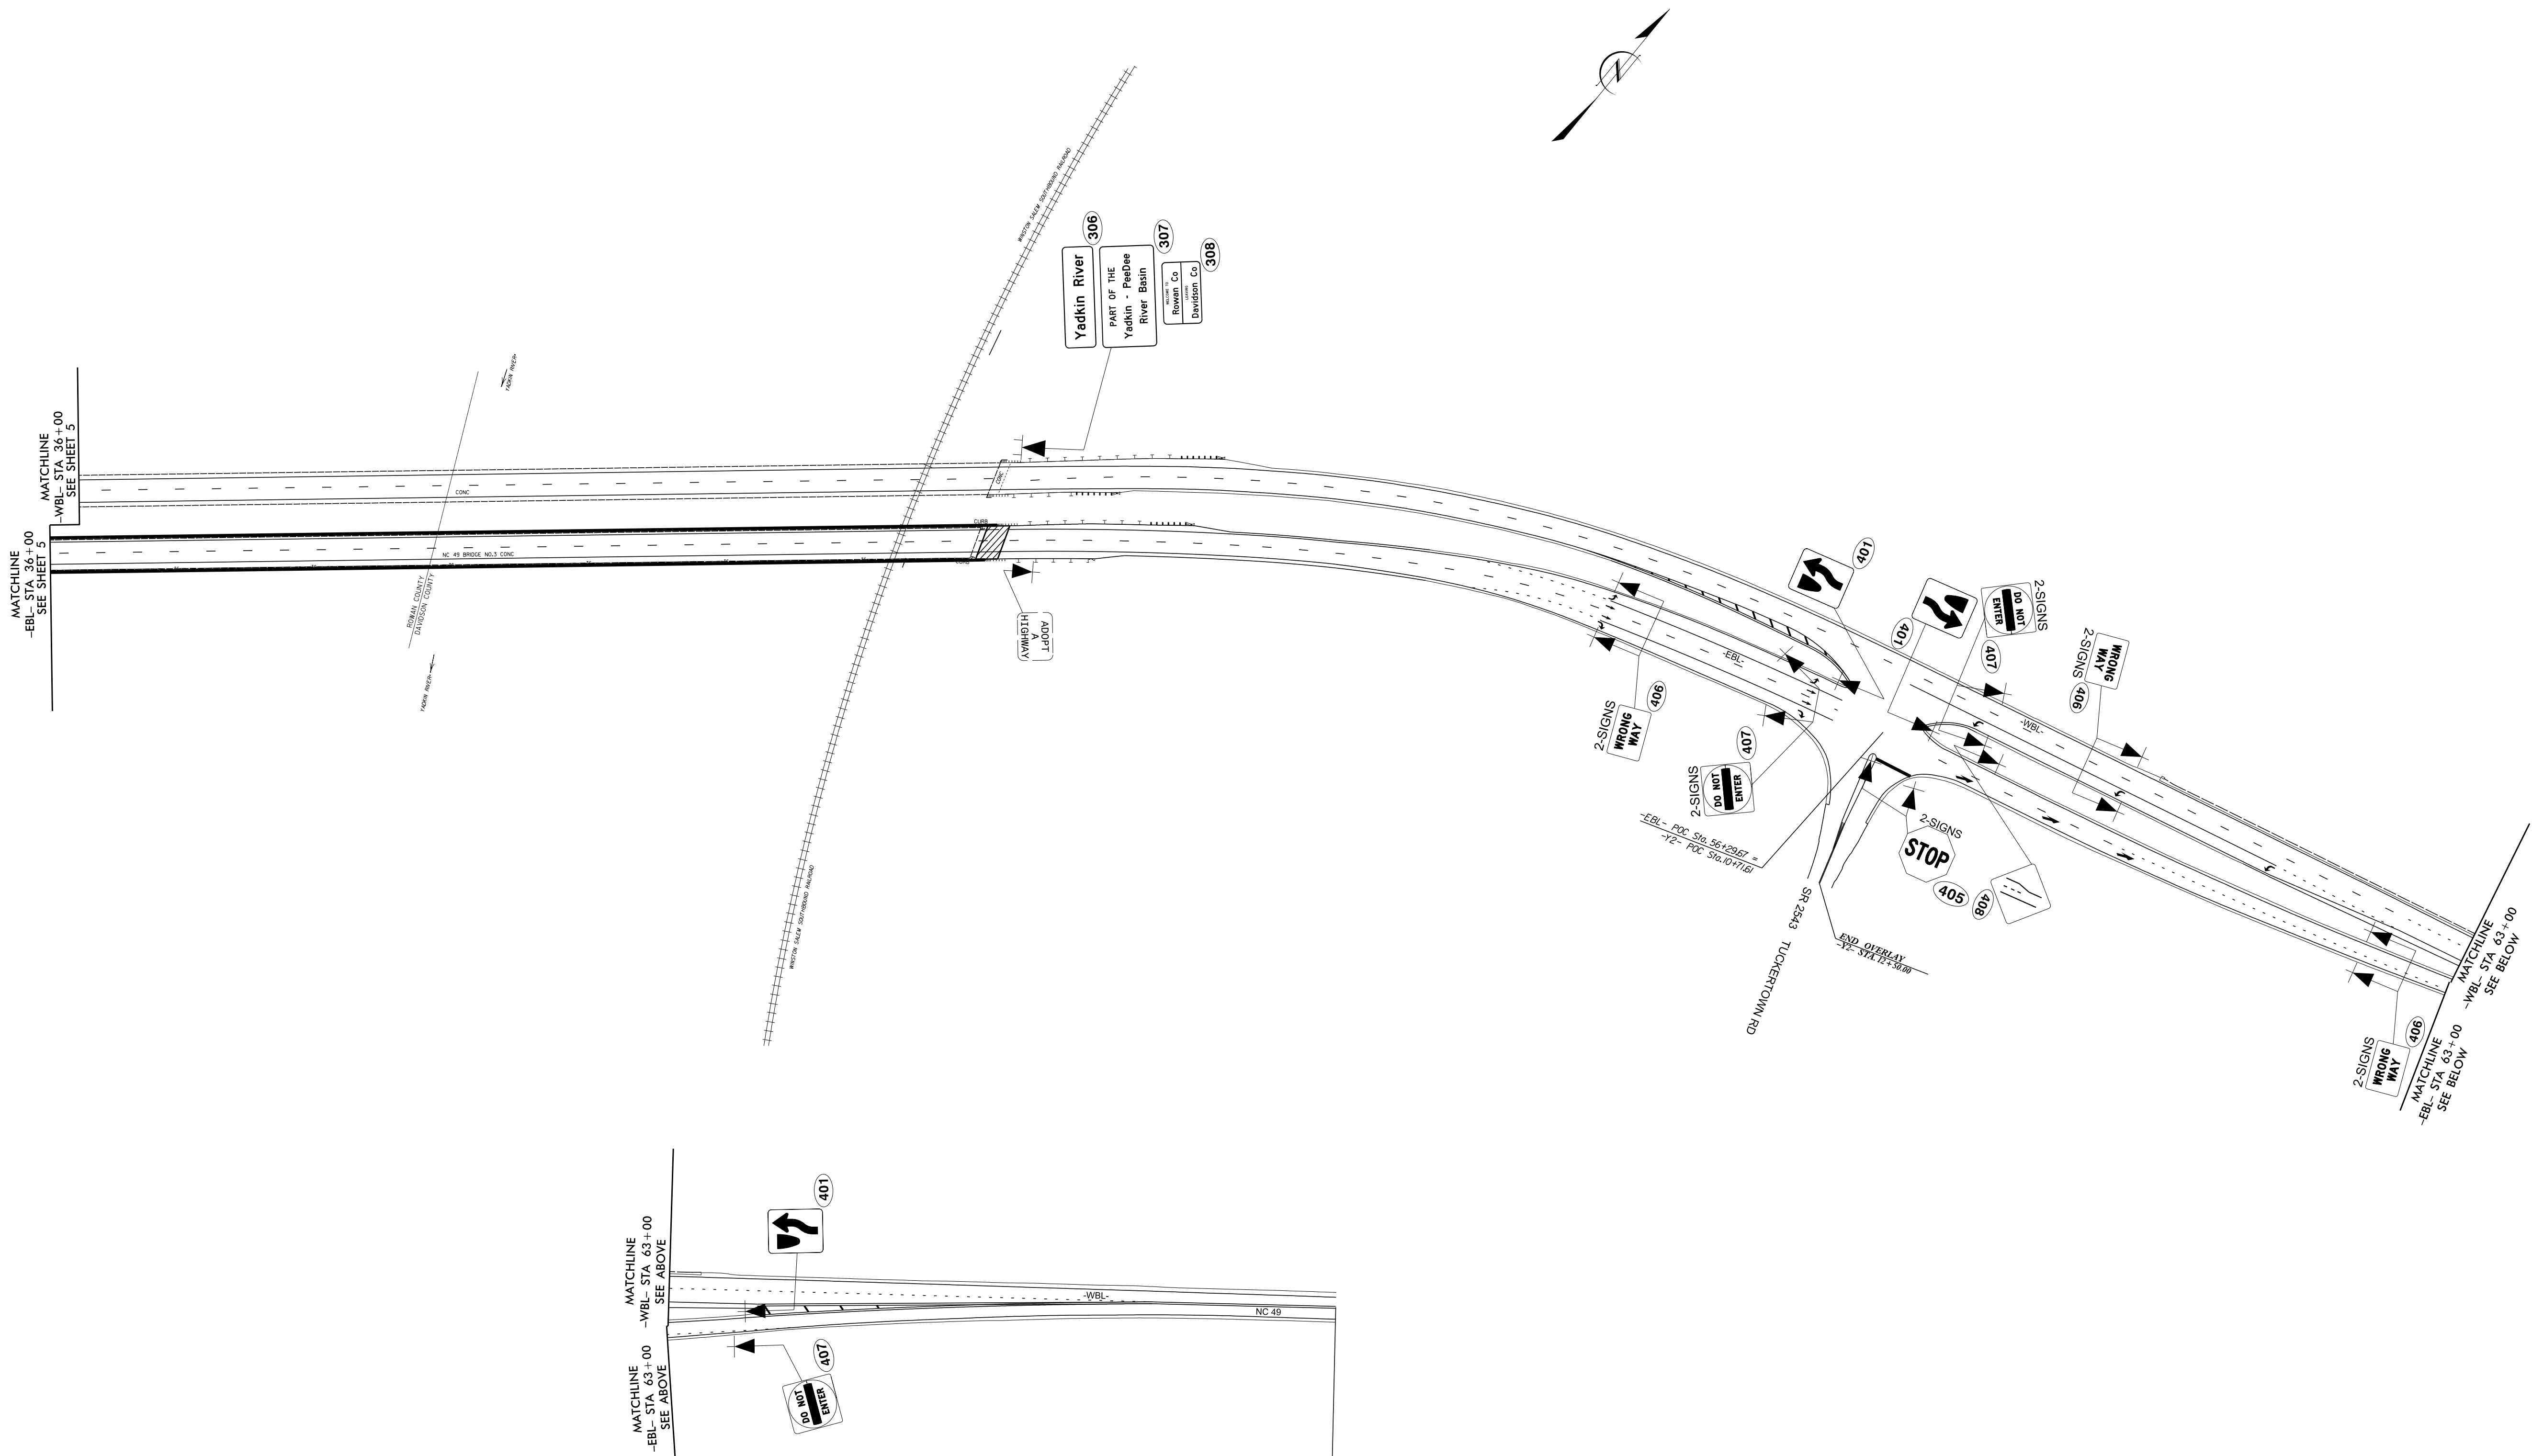

END PAVEMENT MARKING PROJECT B-4626
-EBL- STA. 70+31 TIE TO EXISTING