
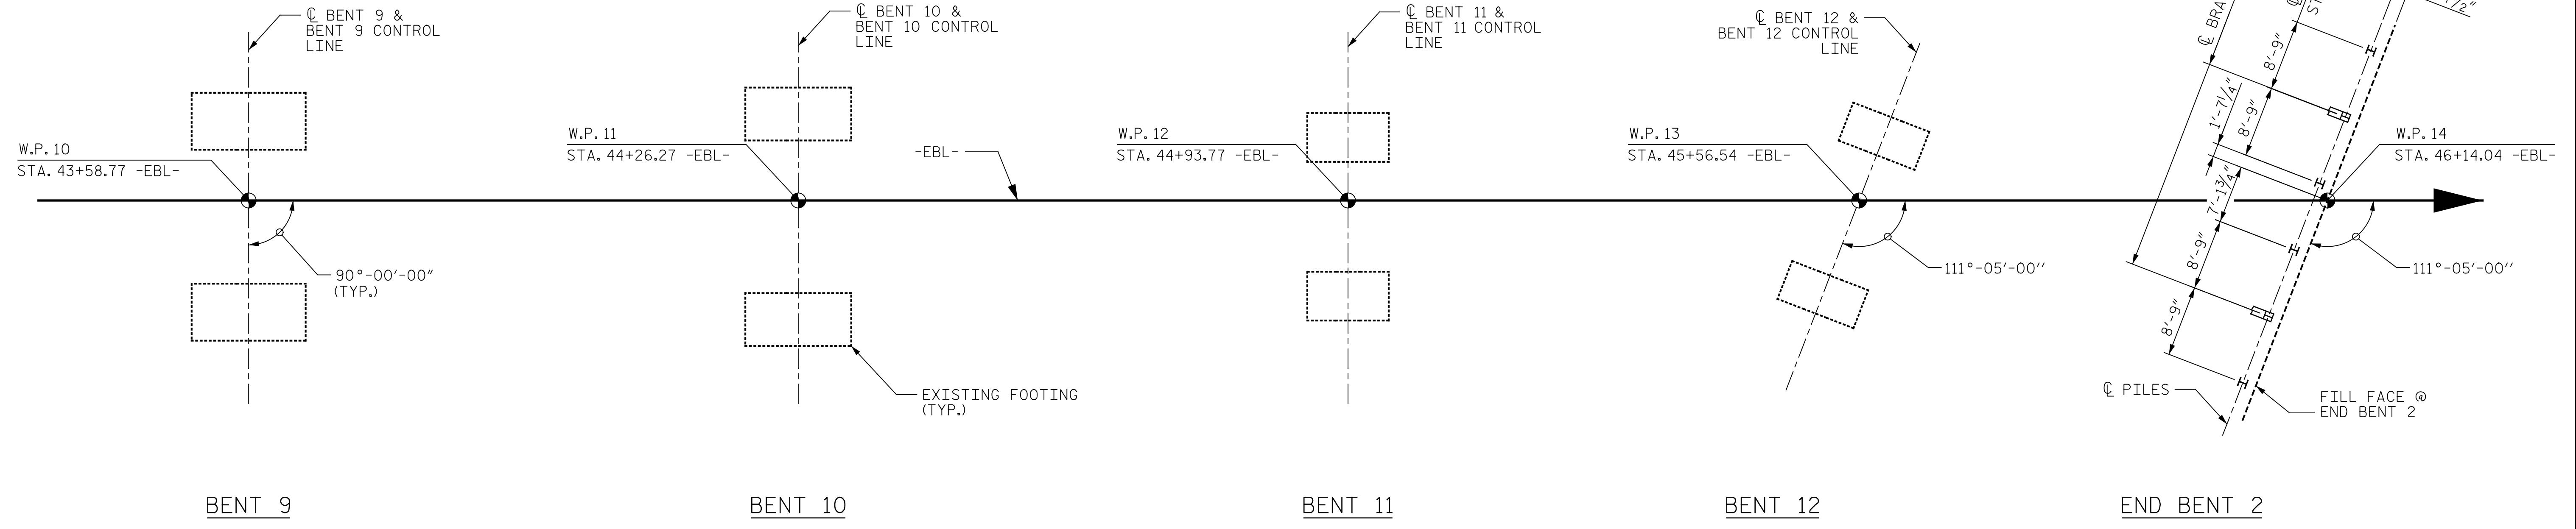


p:\gfn\pw\ben\h\com\mgfnet-pw-01\Documents\Projects\63639\Task 010 B-4626\Discipline\Struct\DN\Rowan 3\Archives\Delete\401-015-B4626-SMU-006-790003-006
 9/2/2021 3:57:48 PM pdf_color_gfclt_FS.plt Rowan.pen.tbl

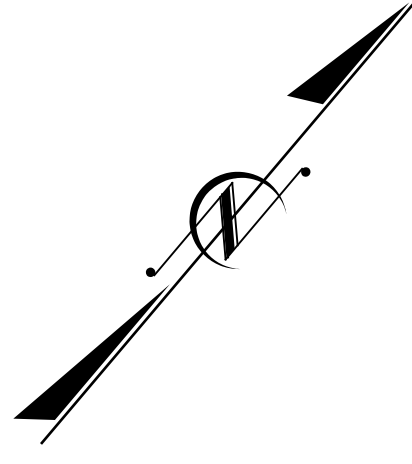

FOUNDATION LAYOUT PLAN

DIMENSIONS LOCATING PILES ARE SHOWN TO THE PILE CENTERLINE.
 HP 12 X 53 BRACE STEEL PILES AT END BENT ARE BATTERED 3 TO 12.

PROJECT NO. B-4626
STANLY, ROWAN
AND DAVIDSON COUNTY
 STATION: 45+22.65 -EBL-

SHEET 6 OF 8

STATE OF NORTH CAROLINA
 DEPARTMENT OF TRANSPORTATION
 RALEIGH

GENERAL DRAWING
FOUNDATION LAYOUT



DocuSigned by:
 Eric B. Nelson
 9/2/2021

DRAWN BY : J. MYA DATE : 04/2021
 CHECKED BY : J. YANACCONO DATE : 05/2021
 DESIGN ENGINEER OF RECORD: R. NELSON DATE : 05/2021

PLANS PREPARED BY:
Gannett Fleming
 Excellence Delivered As Promised

One Glenwood Avenue
 Suite 900
 Raleigh, NC 27603
 (919) 420-7660
 NC Lic. No. F-0270

DOCUMENT NOT CONSIDERED
 FINAL UNLESS ALL
 SIGNATURES COMPLETED

REVISIONS						SHEET NO.
NO.	BY:	DATE:	NO.	BY:	DATE:	S1-6
1			3			TOTAL SHEETS
2			4			125