



p:\gfn\p\pw.bentley.com\gfn\p\pw-01\Documents\Projects\63639\Task 010 B-4626\Discipline\Struct\DN\Rowan 3\Archives\Delete\401\_047\_B4626\_SMU\_S06\_790003\_022  
 9/2/2021 3:59:12 PM pdf\_color\_gfclt\_FS.plt Rowan.pen.tbl

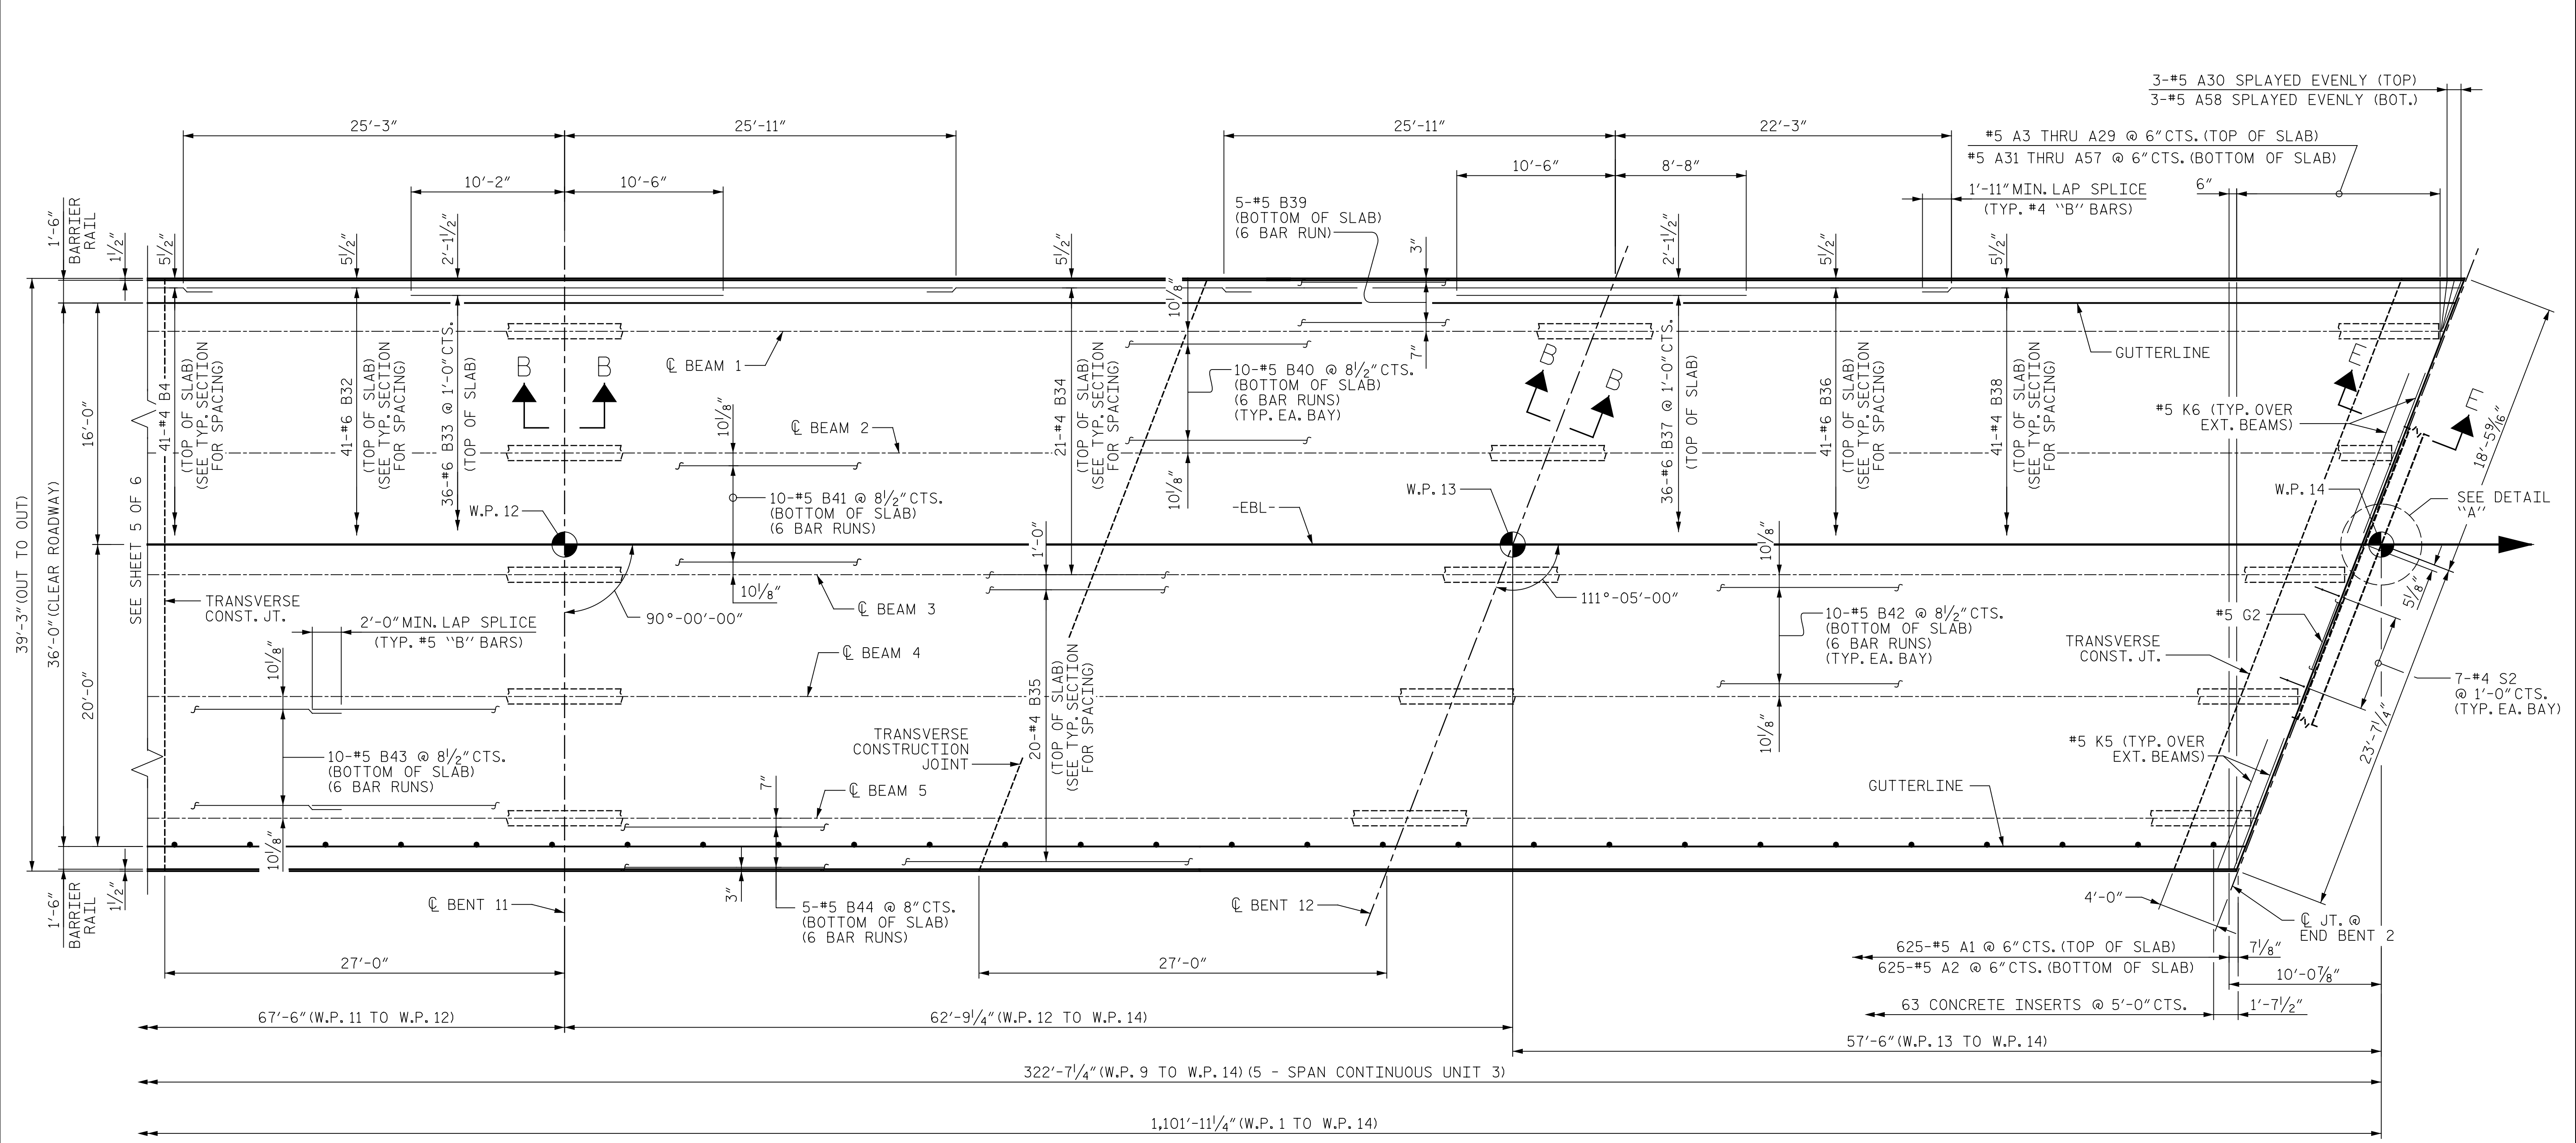

SPAN K


SPAN L

PLAN OF SPANS - UNIT 3

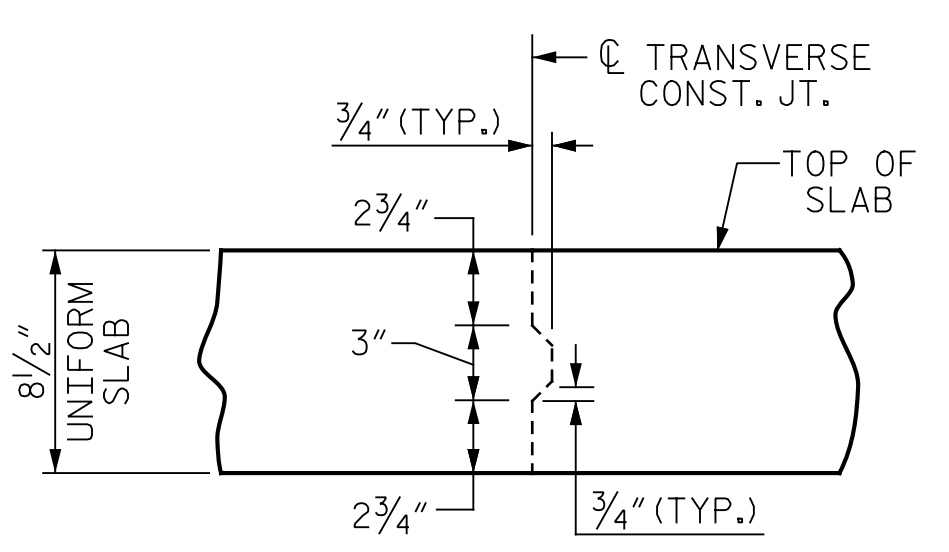

TRANSVERSE CONSTRUCTION JOINT

NOTE: REINFORCING STEEL IN SLAB NOT SHOWN. LONGITUDINAL REINFORCING STEEL SHALL BE CONTINUOUS THROUGH JOINT.

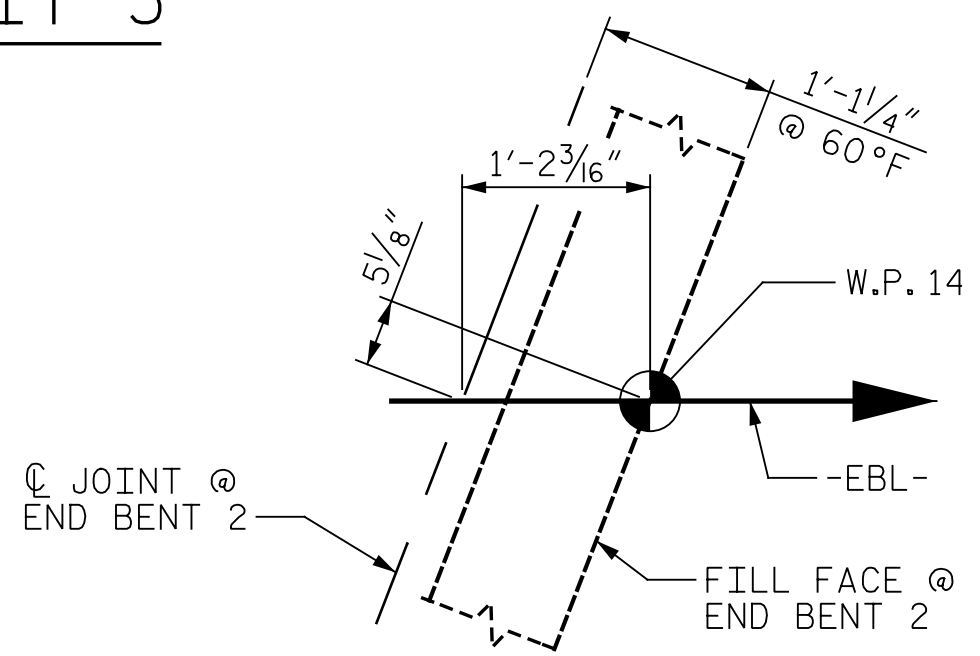

DETAIL "A"

PROJECT NO. B-4626  
STANLY, ROWAN  
AND DAVIDSON COUNTY  
 STATION: 45+22.65 -EBL-

SHEET 6 OF 6

STATE OF NORTH CAROLINA  
DEPARTMENT OF TRANSPORTATION  
RALEIGH

SUPERSTRUCTURE  
PLAN OF SPAN  
UNIT 3



DRAWN BY :	T. FORD	DATE :	04/2021
CHECKED BY :	R. FISHER	DATE :	05/2021
DESIGN ENGINEER OF RECORD:	R. NELSON	DATE :	05/2021

PLANS PREPARED BY:  
**Gannett Fleming**  
 Excellence Delivered As Promised

One Glenwood Avenue  
 Suite 900  
 Raleigh, NC 27603  
 (919) 420-7660  
 NC Lic. No. F-0270

REVISIONS						SHEET NO. S1-22
NO.	BY:	DATE:	NO.	BY:	DATE:	
1			3			TOTAL SHEETS 125
2			4			

DOCUMENT NOT CONSIDERED FINAL UNLESS ALL SIGNATURES COMPLETED