

TIP NO. B-4626

CROSS SECTION INDEX

LOCATION	STATION TO STATION	SHEET NO.
-EBL-	STA. 29 + 00.00 TO STA. 52 + 00.00	X-1 THRU X-16
-WBL-	STA. 52 + 00.00 TO STA. 64 + 50.00	X-17 THRU X-25

**STATE OF NORTH CAROLINA
DIVISION OF HIGHWAYS**

PROJ. REFERENCE NO.

SHEET NO.

B-4626


X-1A

Approximate quantities only. Unclassified excavation, borrow excavation, fine grading, clearing and grubbing, and removal of existing pavement will be paid for at the lump sum price for "Grading".

NOTE: EMBANKMENT COLUMN DOES NOT INCLUDE BACKFILL FOR UNDERCUT


CROSS-SECTION SUMMARY


Station	Uncl. Exc.	Embt	Station	Uncl. Exc.	Embt
EBL	(cu. yd.)	(cu. yd.)	WBL	(cu. yd.)	(cu. yd.)
29+50.0000	0	0	63+00.0000	14	1
30+00.0000	7	14	63+50.0000	12	1
30+50.0000	30	10	64+00.0000	12	1
31+00.0000	69	6			
31+50.0000	48	1			
32+00.0000	8	2			
32+50.0000	4	17			
33+00.0000	3	24			
33+50.0000	5	17			
34+00.0000	5	21			
34+50.0000	4	32			
35+00.0000	5	37			
Station	Uncl. Exc.	Embt			
EBL	(cu. yd.)	(cu. yd.)			
46+50.0000	0	0			
47+00.0000	1	63			
47+50.0000	4	53			
48+00.0000	8	14			
48+50.0000	7	16			
49+00.0000	4	19			
49+50.0000	2	18			
50+00.0000	1	22			
50+50.0000	3	72			
51+00.0000	6	68			
Station	Uncl. Exc.	Embt			
WBL	(cu. yd.)	(cu. yd.)			
52+50.0000	0	0			
53+00.0000	12	0			
53+50.0000	11	7			
54+00.0000	13	7			
54+50.0000	16	0			
55+00.0000	17	0			
55+50.0000	21	1			
Station	Uncl. Exc.	Embt			
WBL	(cu. yd.)	(cu. yd.)			
57+00.0000	0	0			
57+50.0000	9	12			
58+00.0000	9	0			
58+50.0000	9	0			
59+00.0000	9	0			
59+50.0000	10	0			
60+00.0000	11	0			
60+50.0000	10	2			
61+00.0000	12	3			
61+50.0000	15	0			
62+00.0000	20	0			
62+50.0000	18	1			

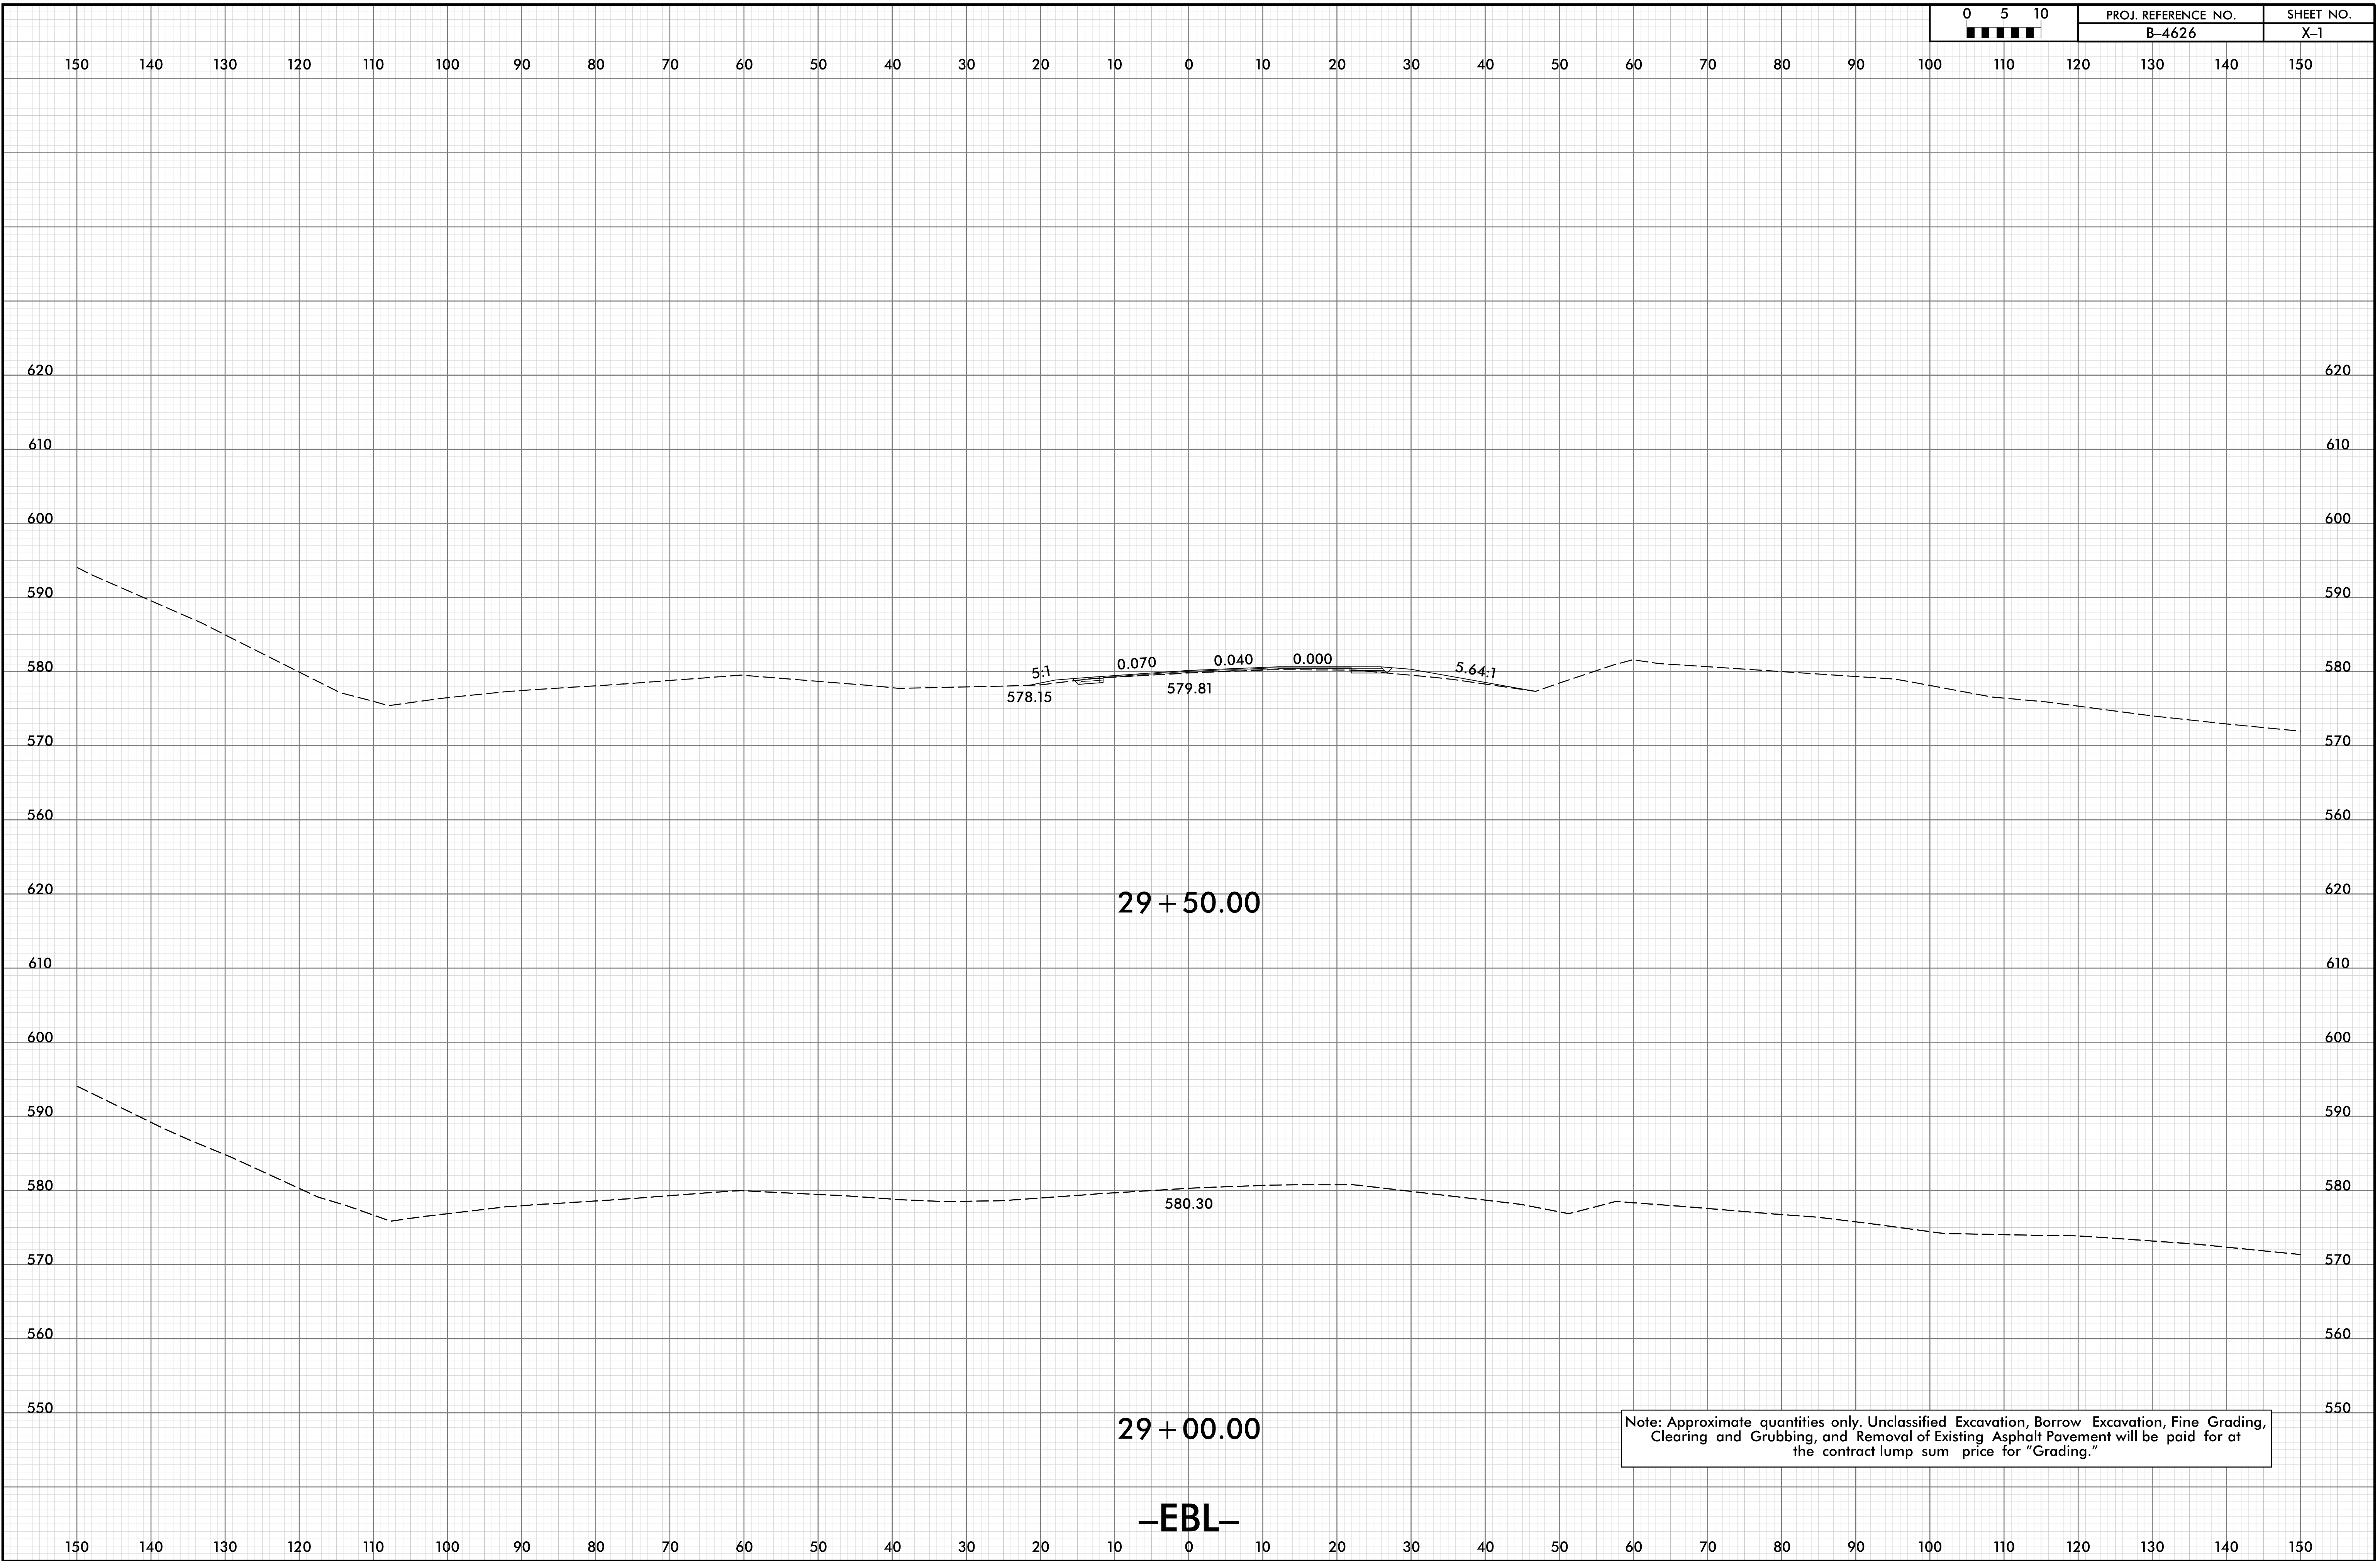


Note: Approximate quantities only. Unclassified Excavation, Borrow Excavation, Fine Grading, Clearing and Grubbing, and Removal of Existing Asphalt Pavement will be paid for at the contract lump sum price for "Grading."


-EBL-

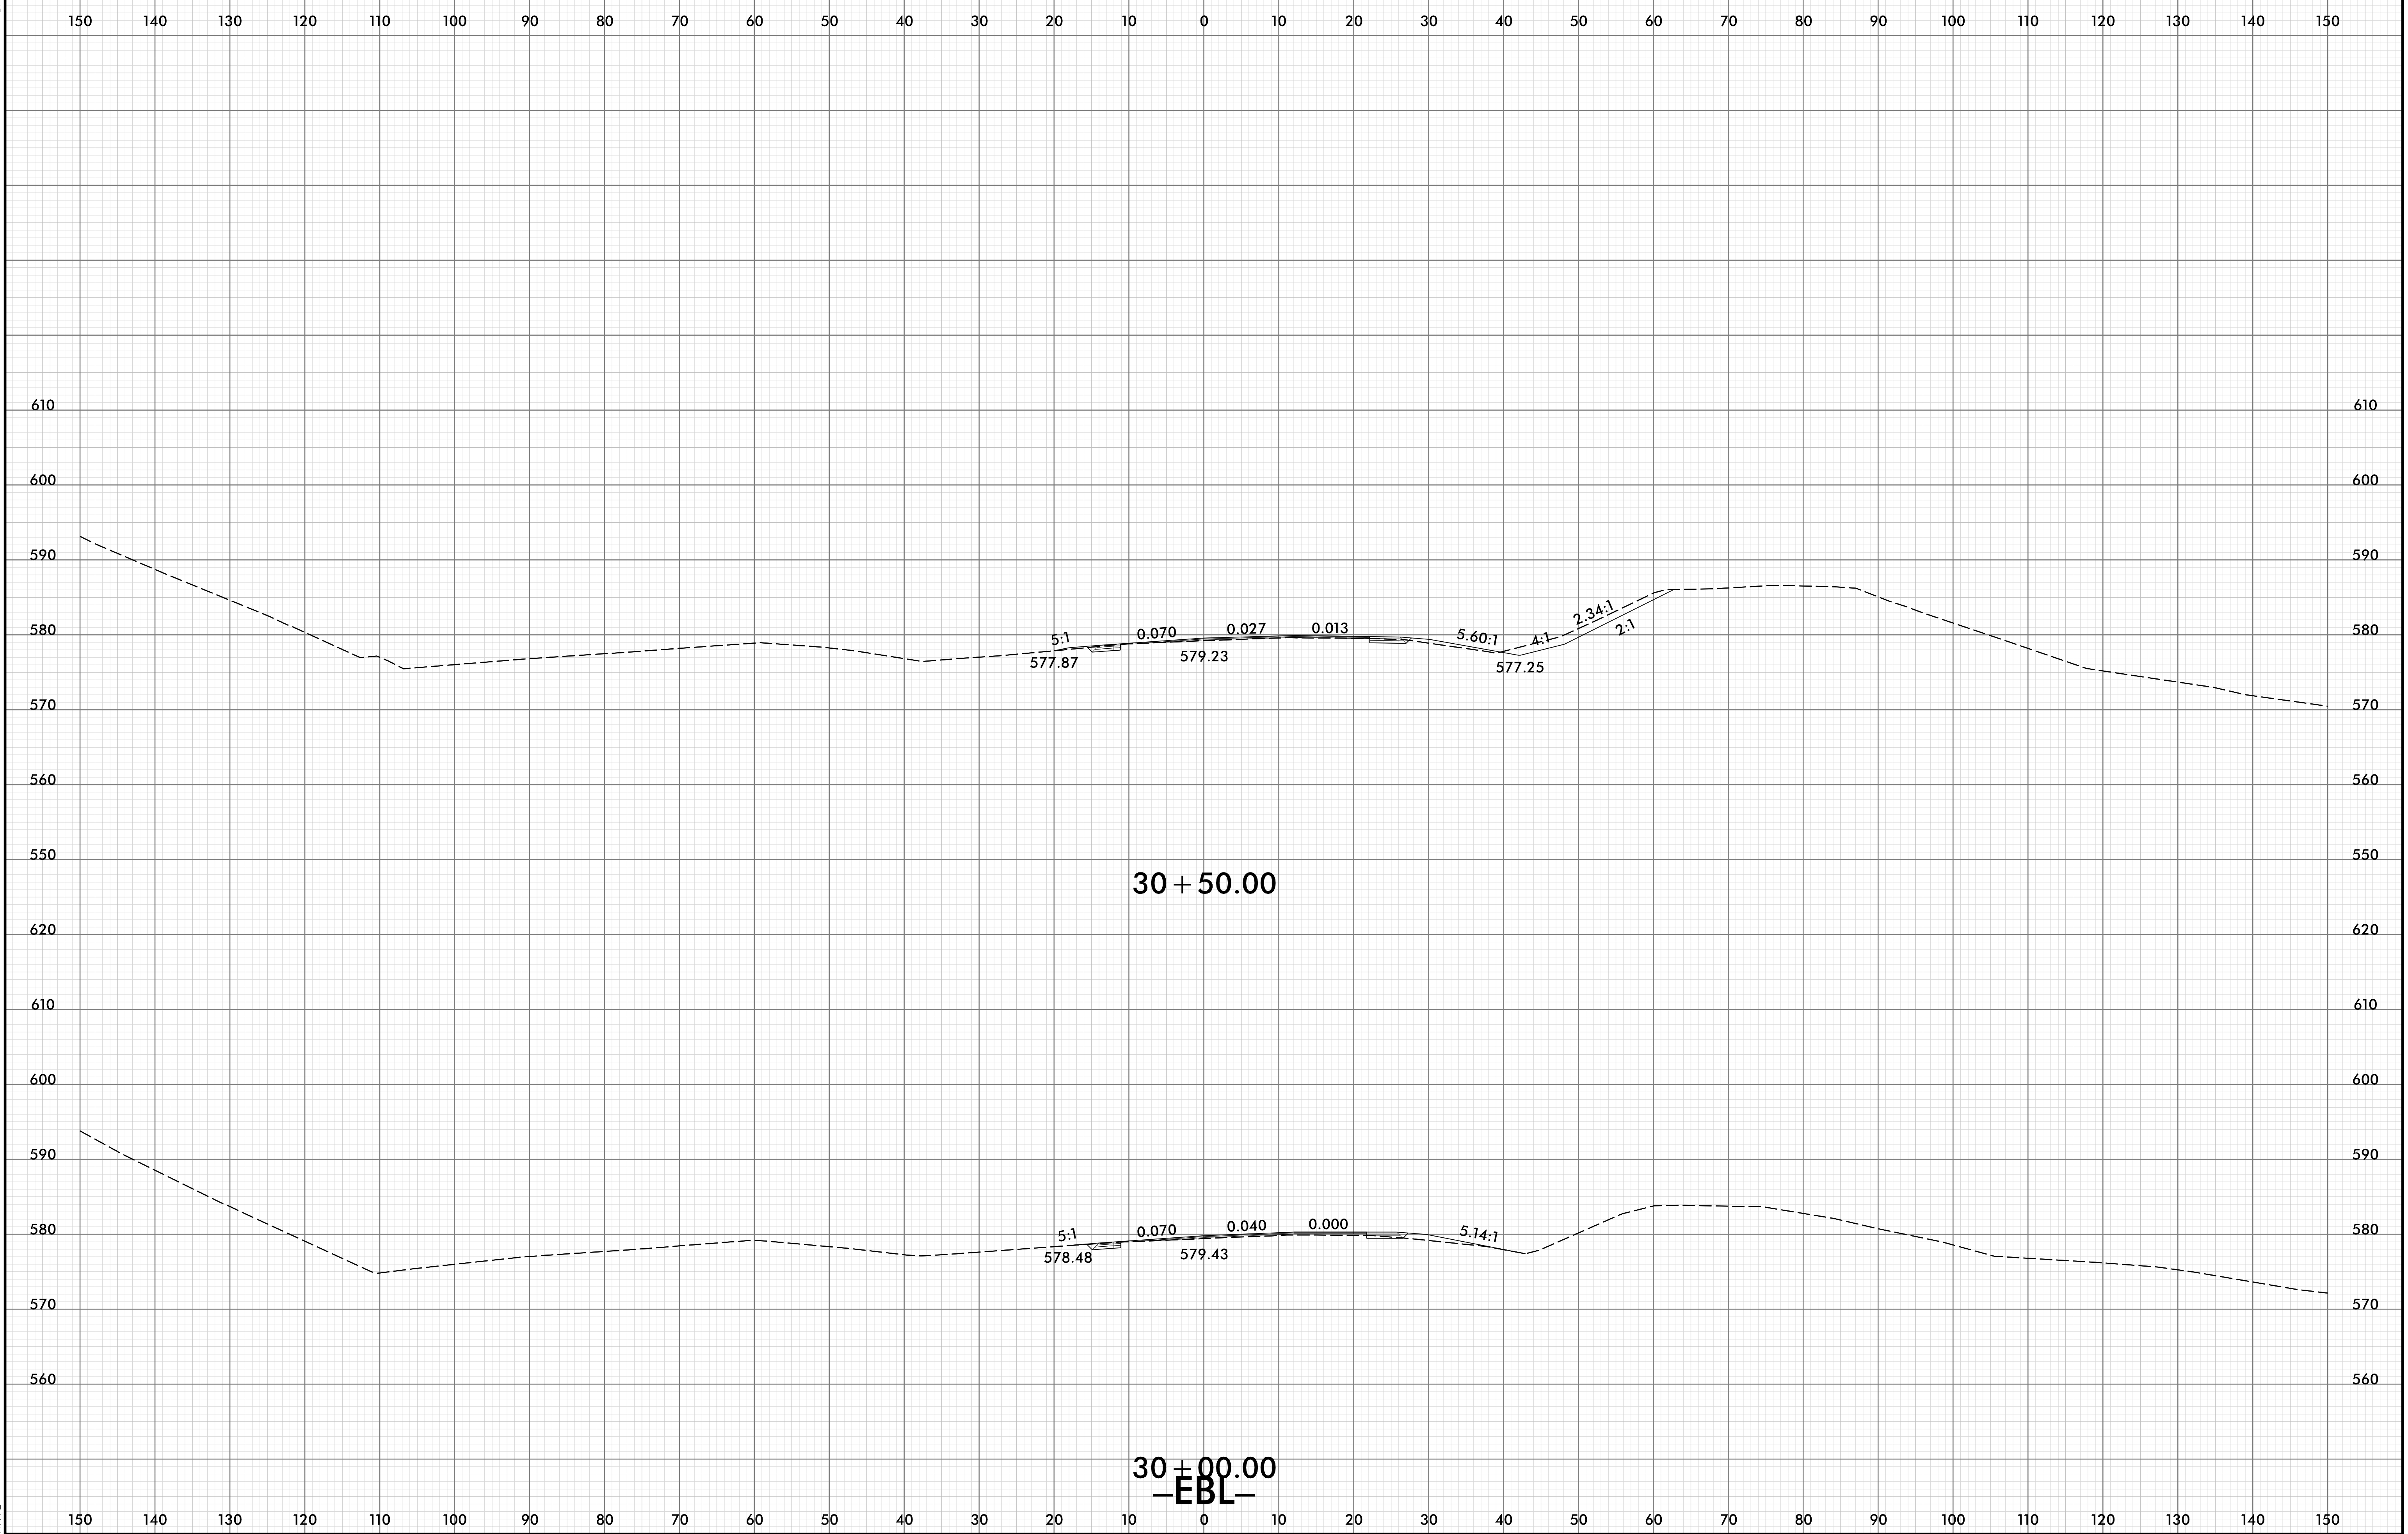


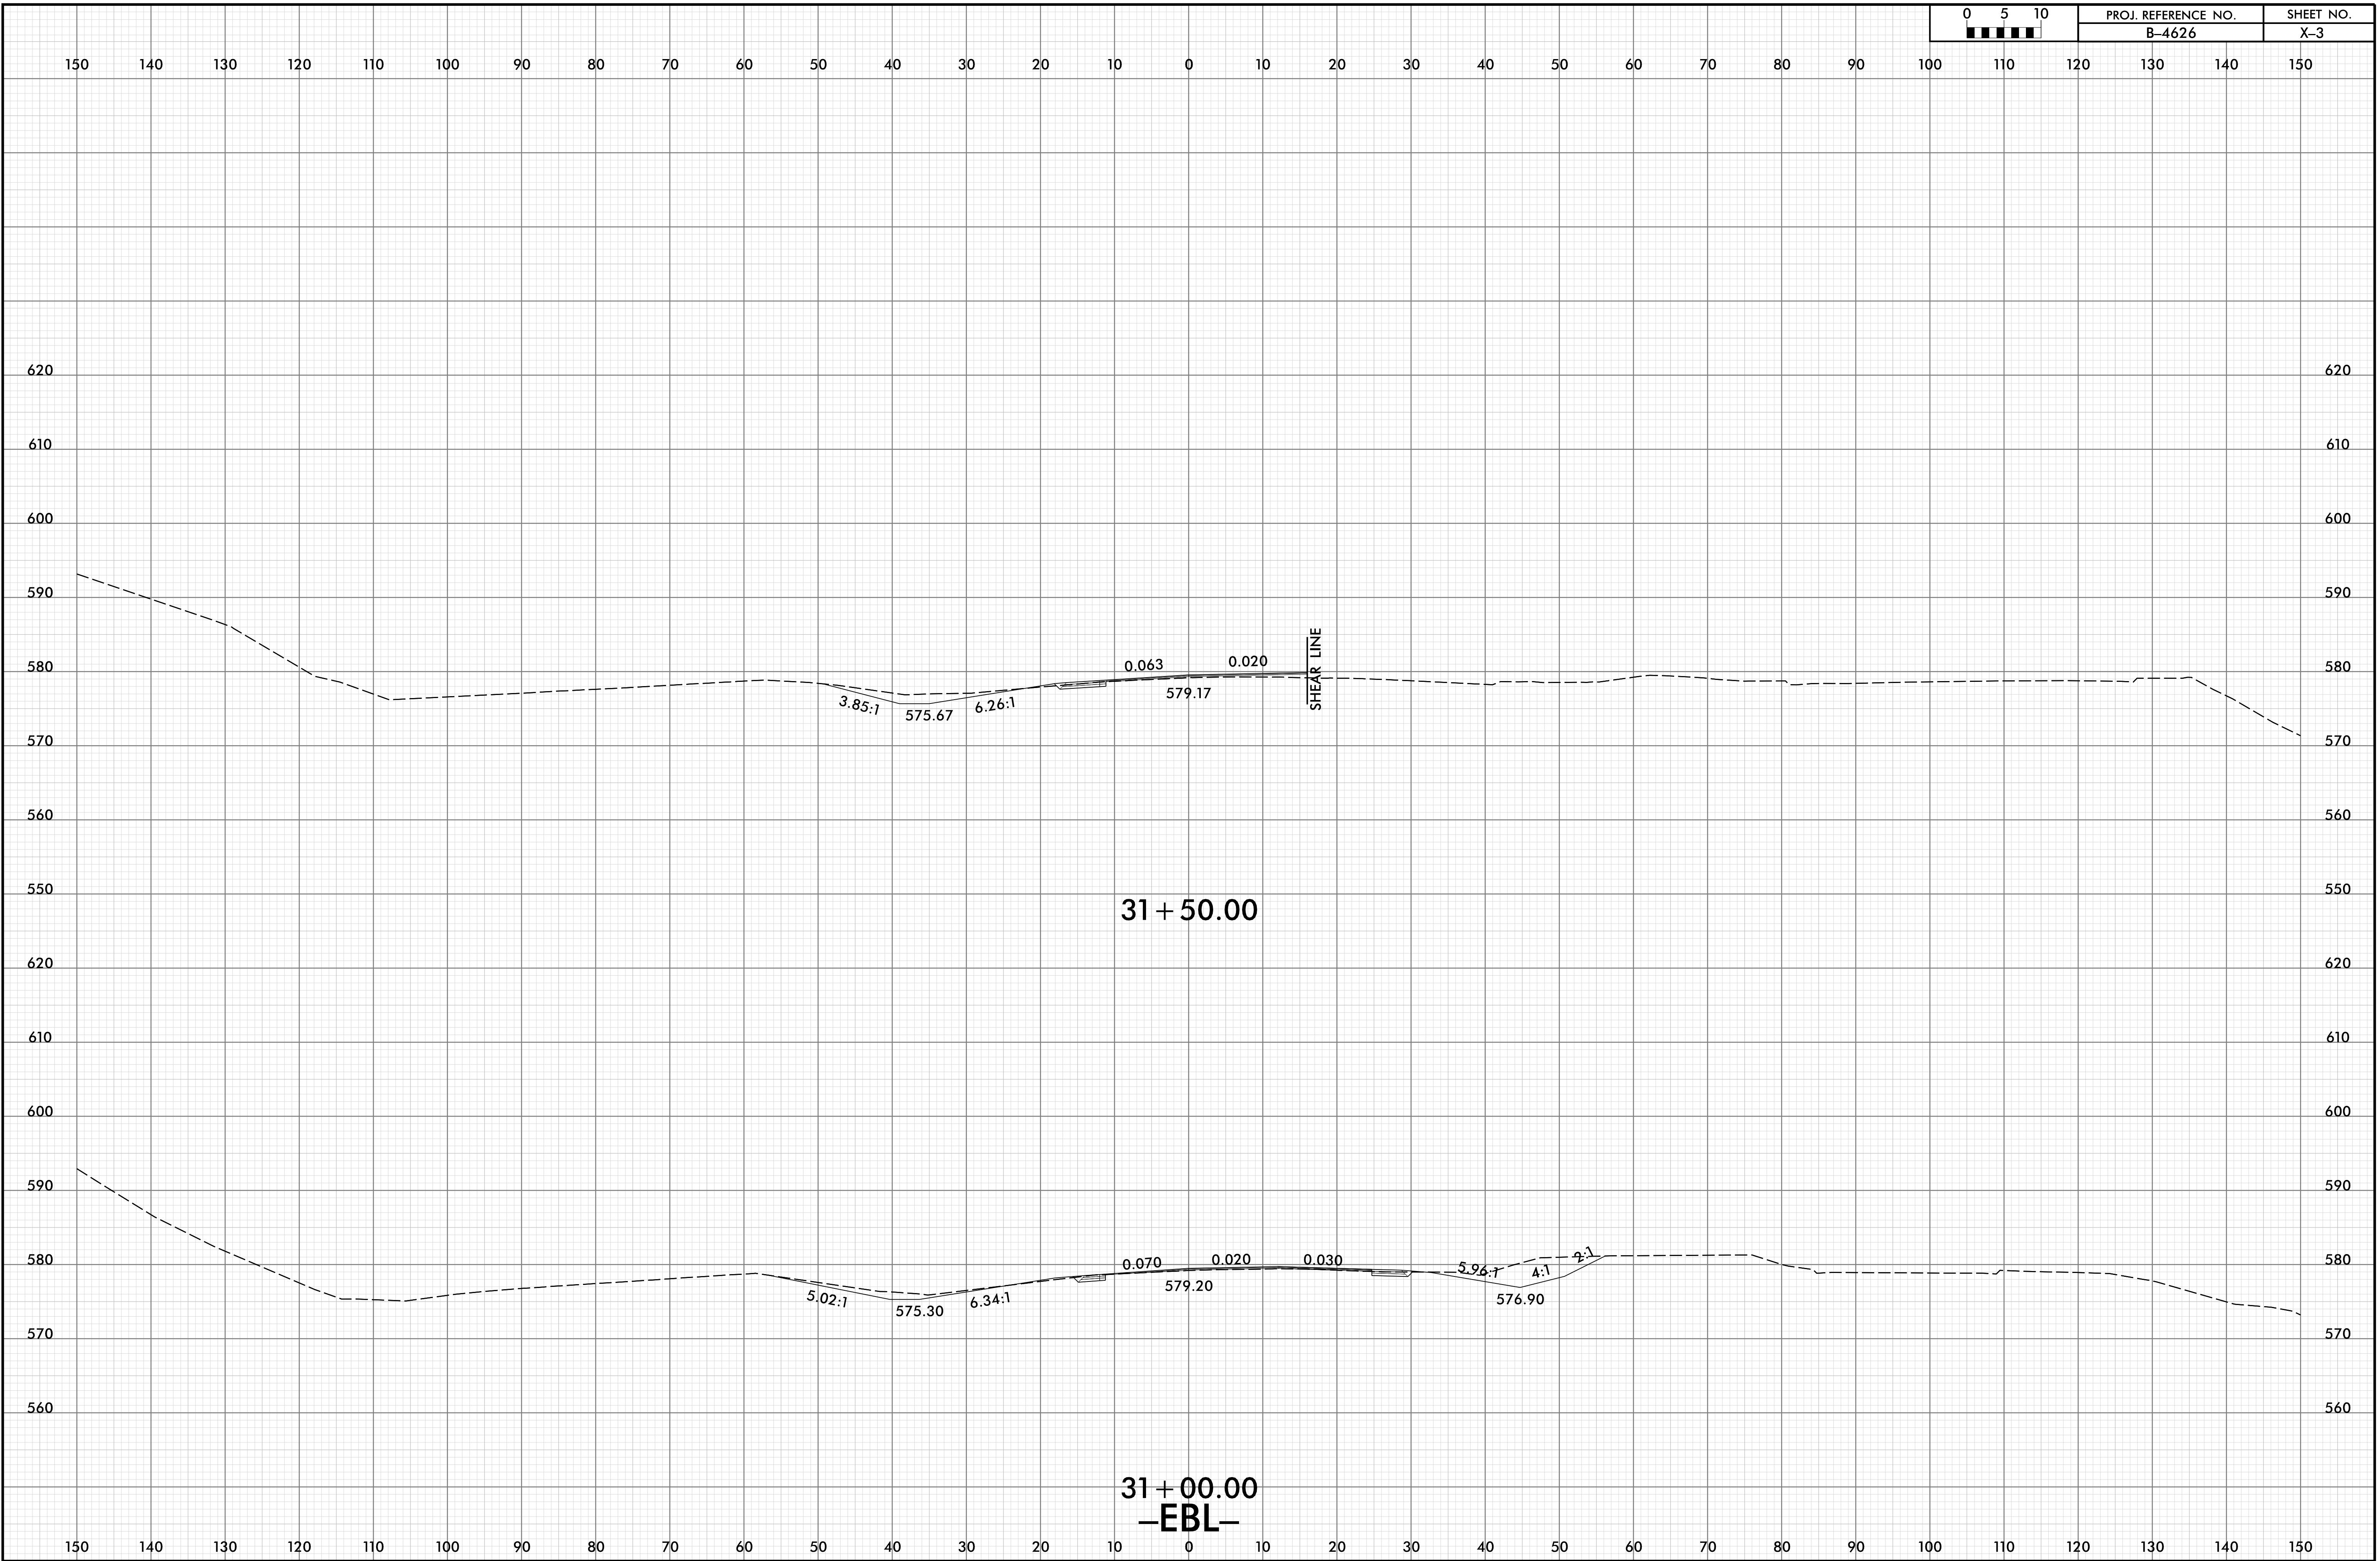


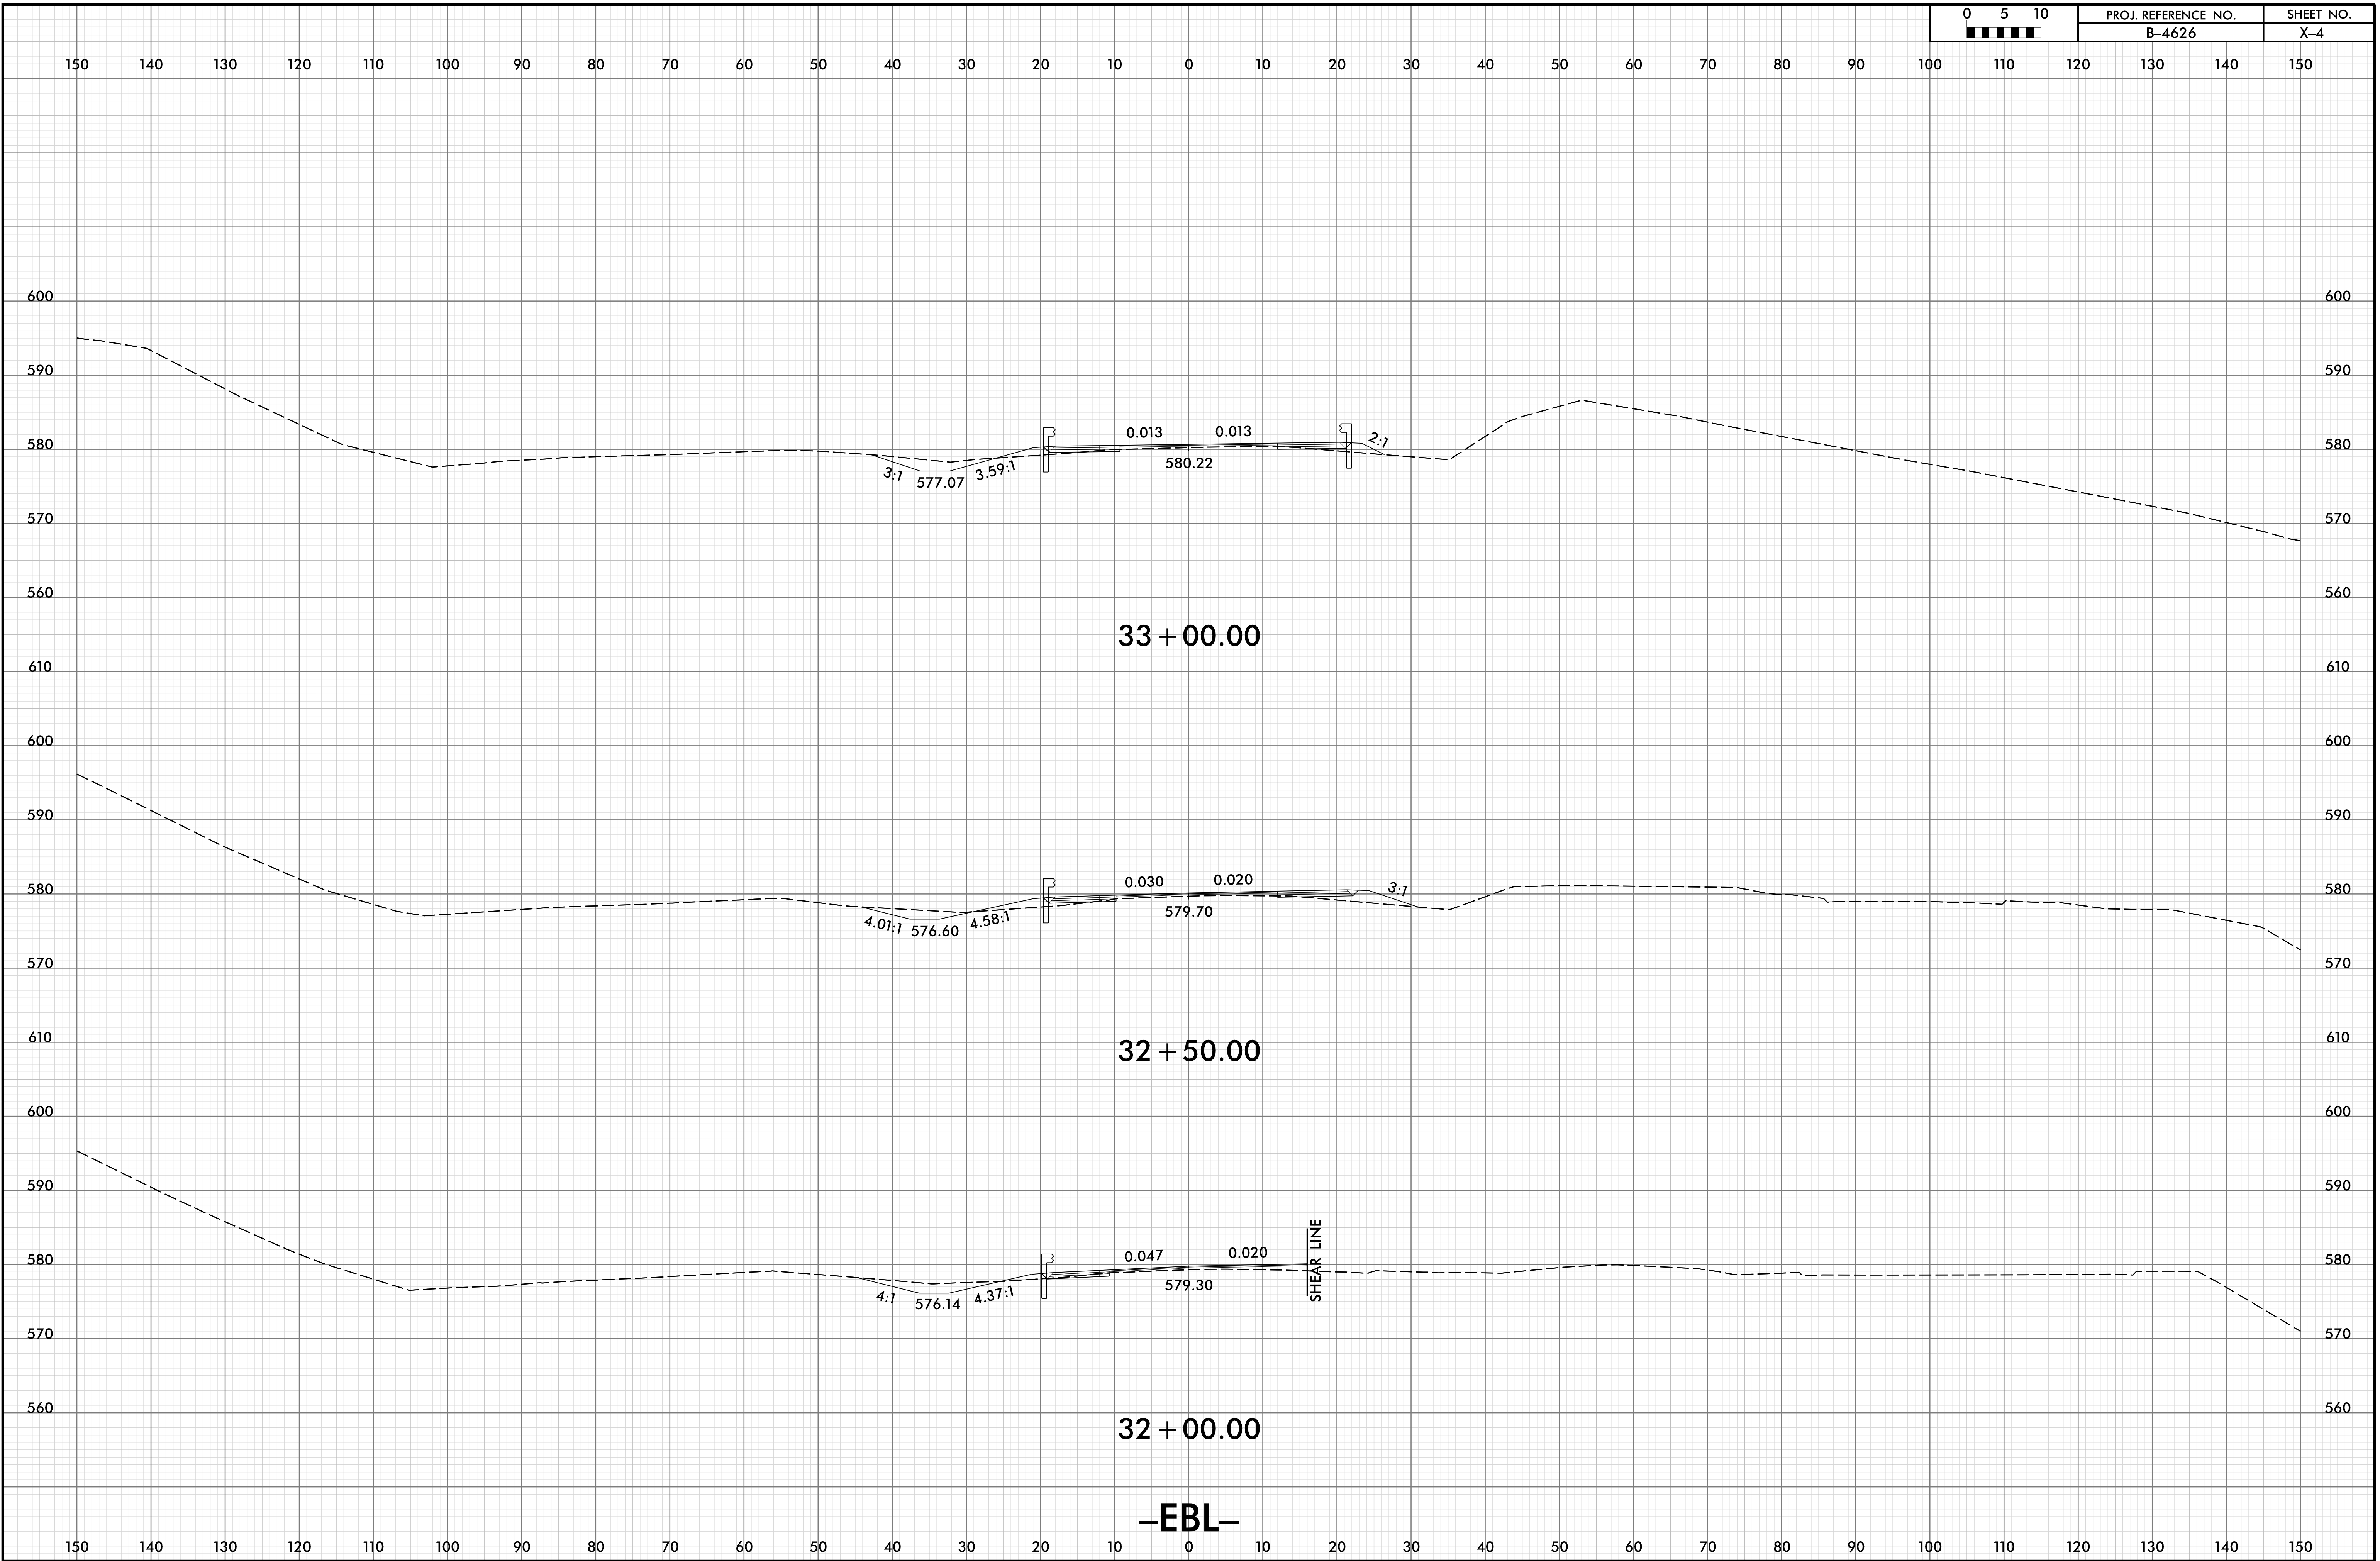



-EBL-

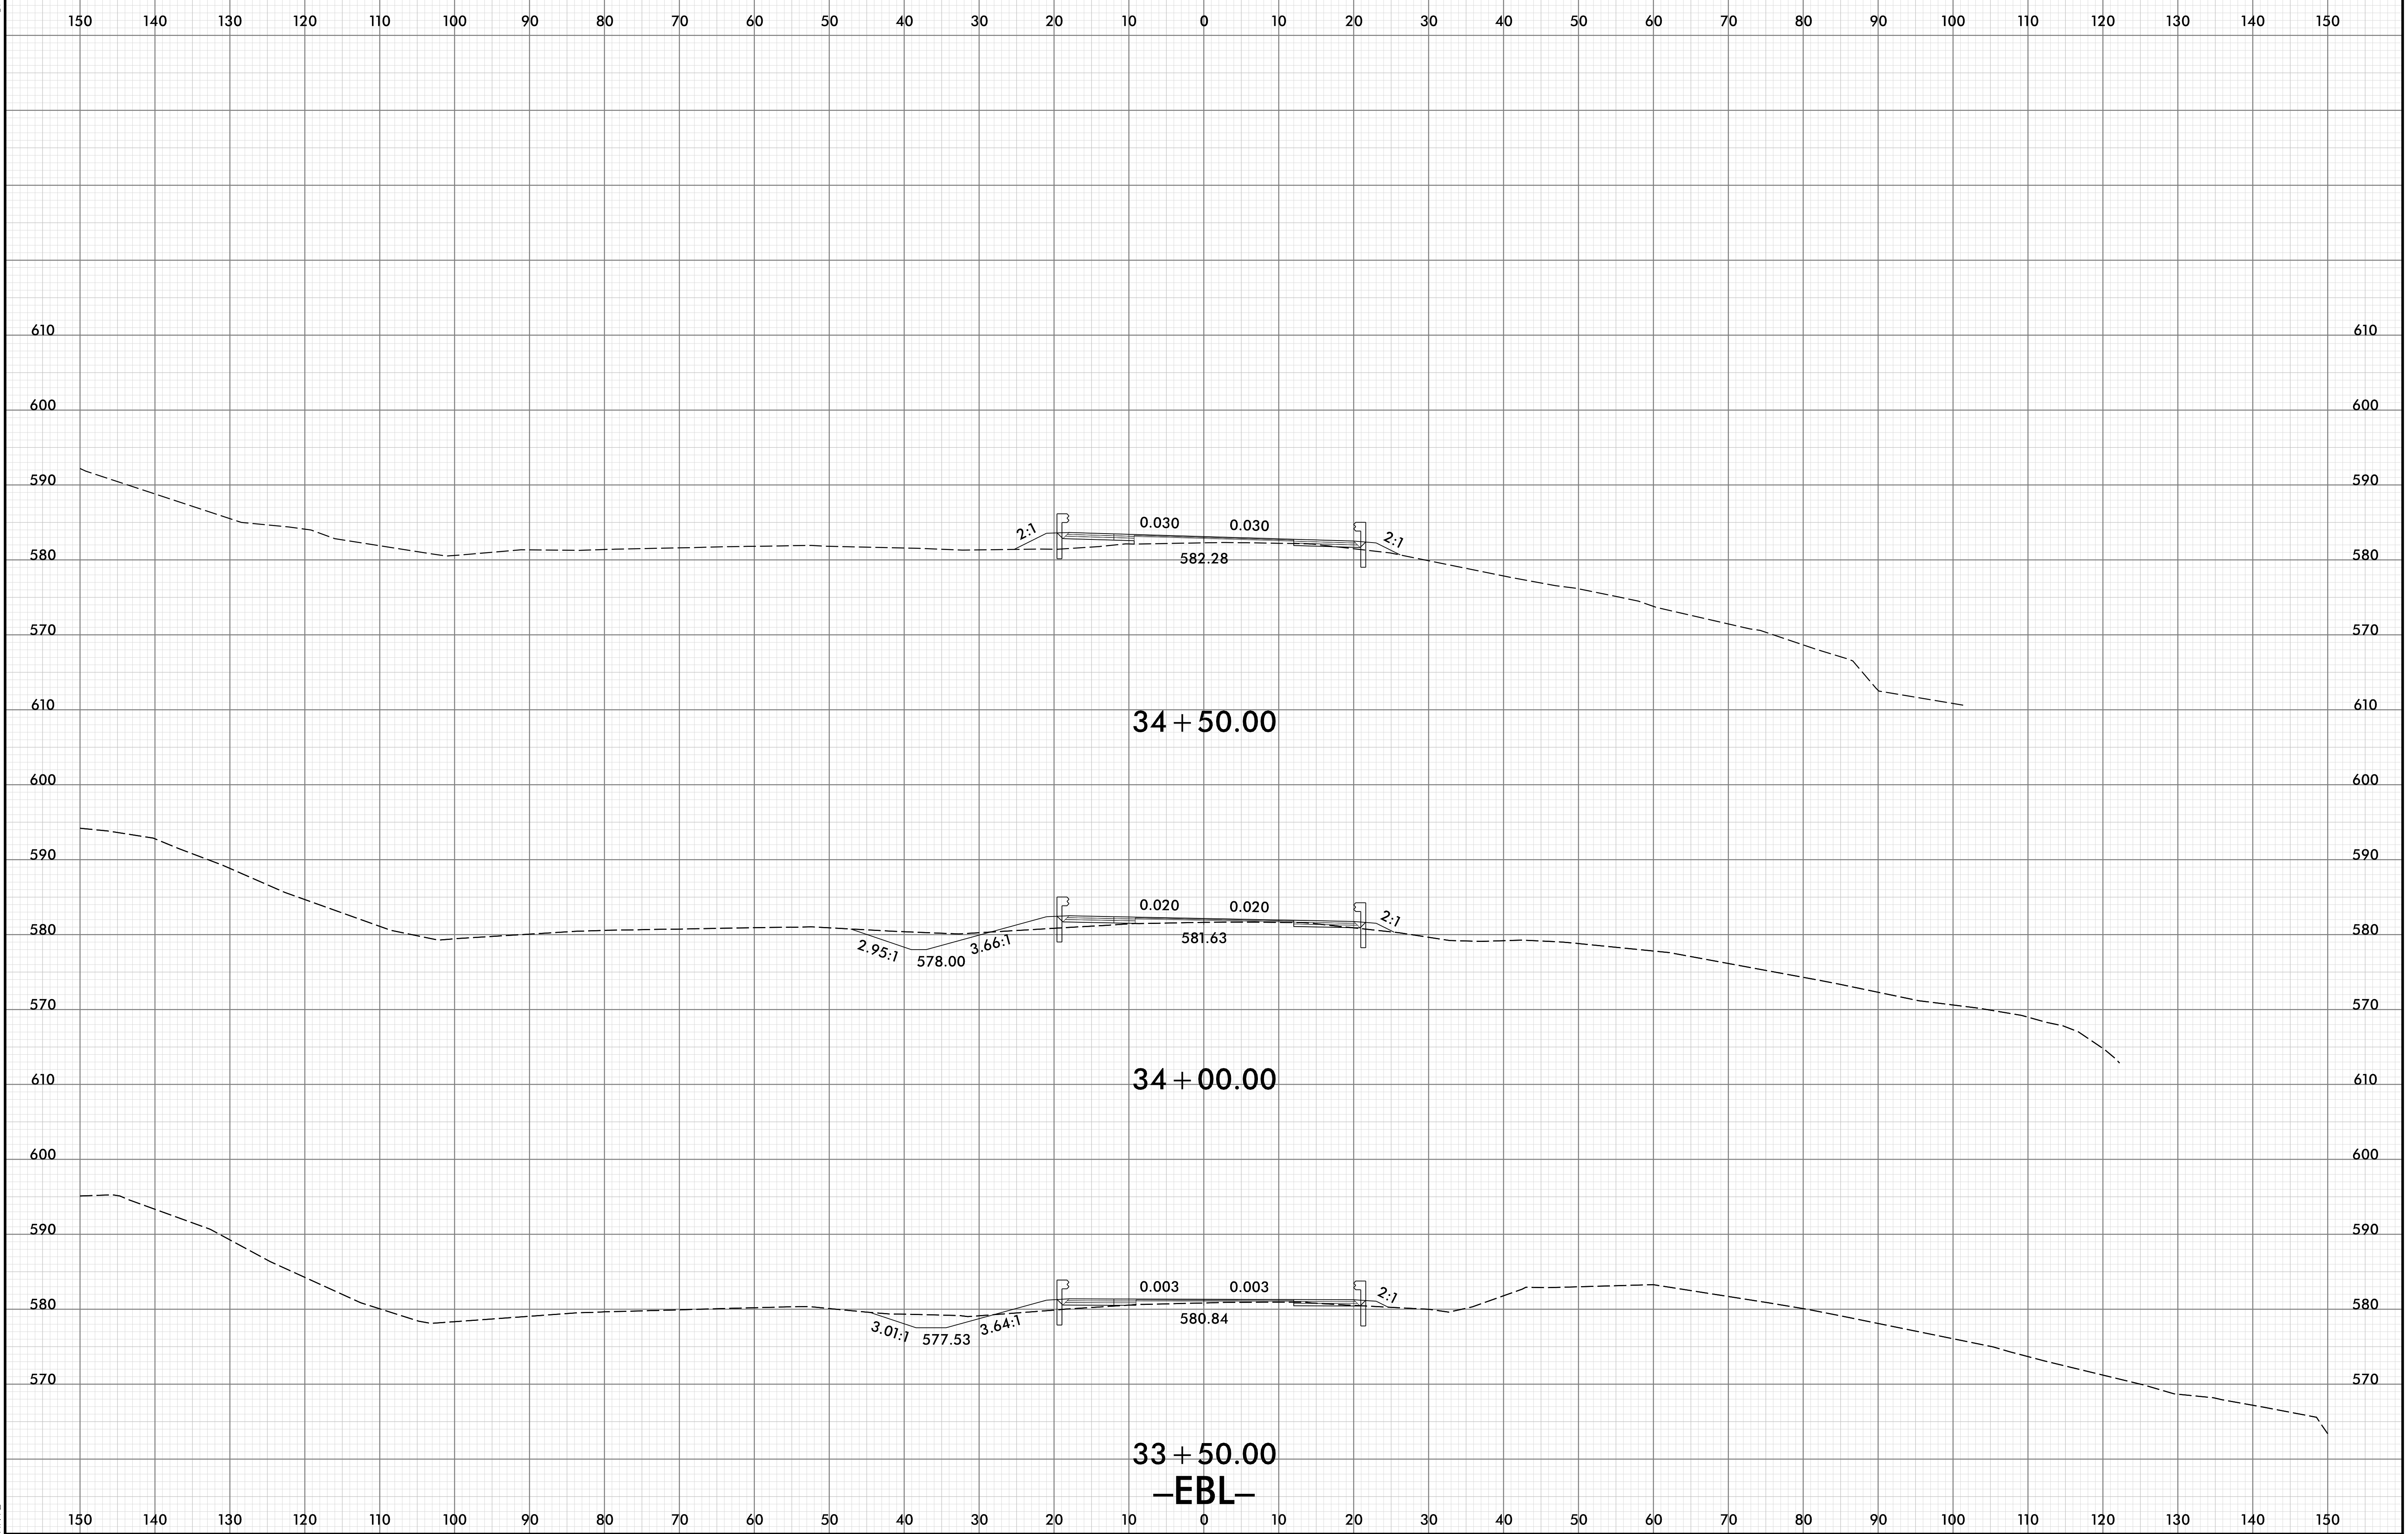


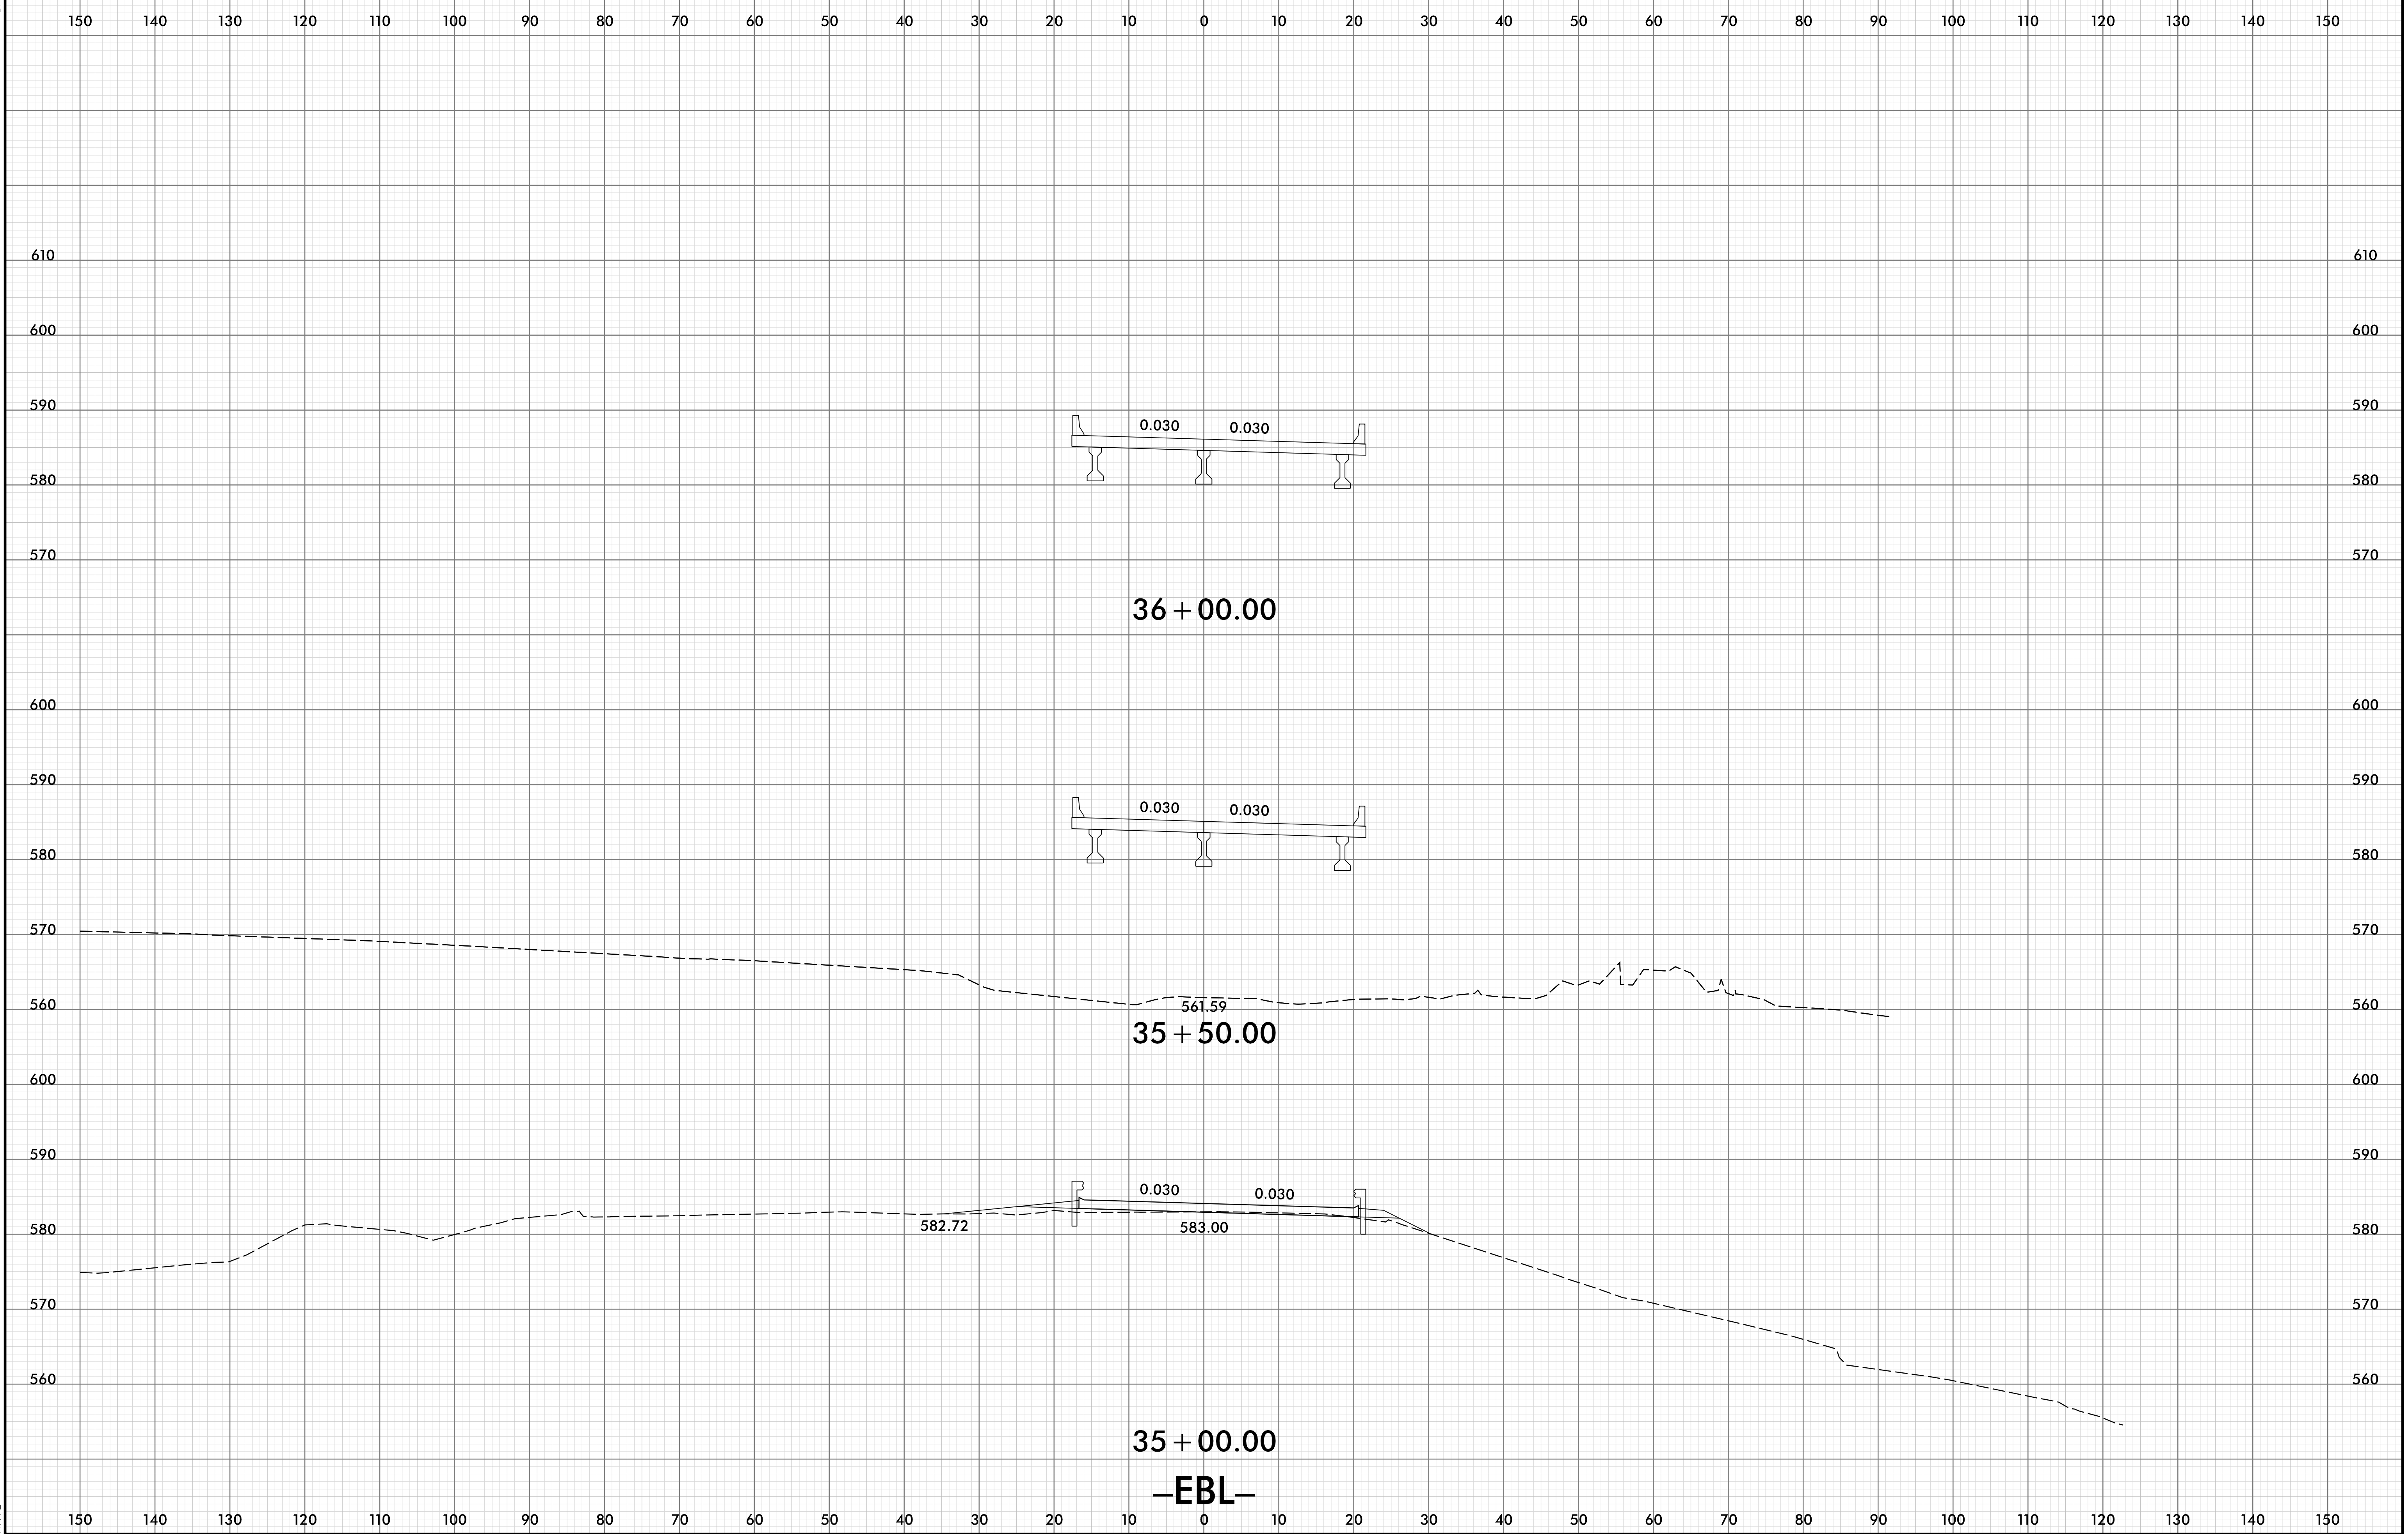


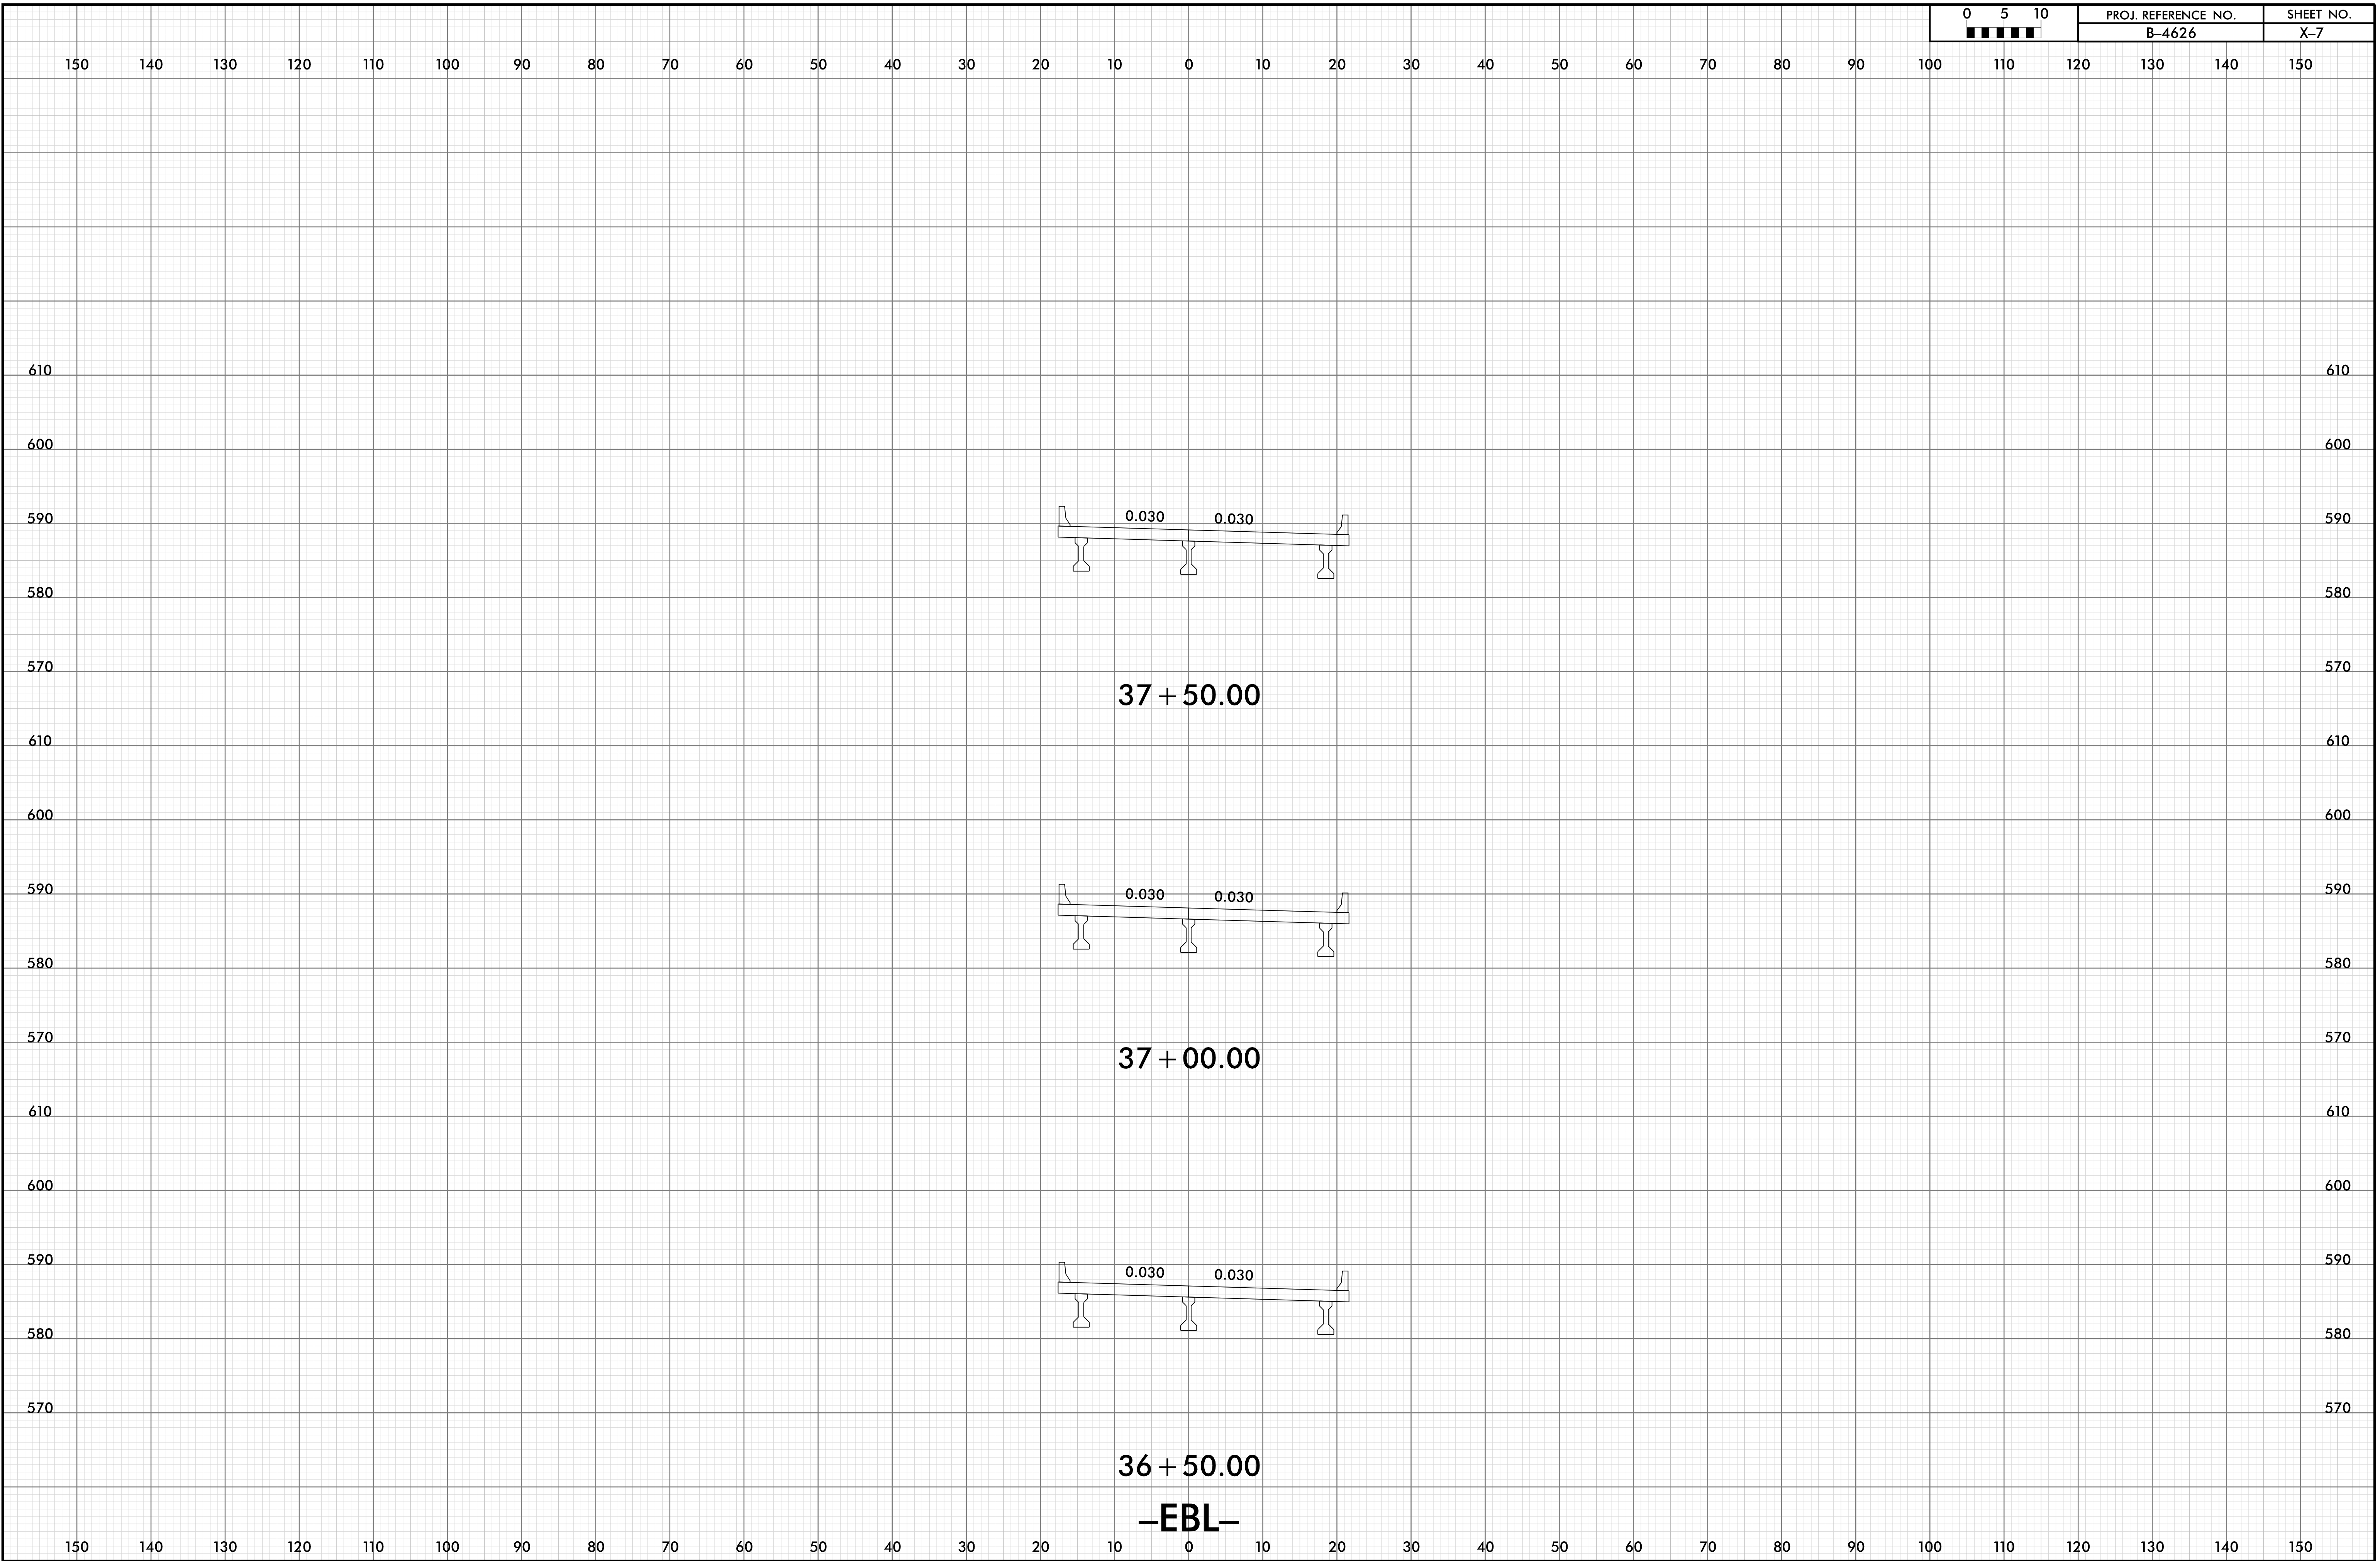


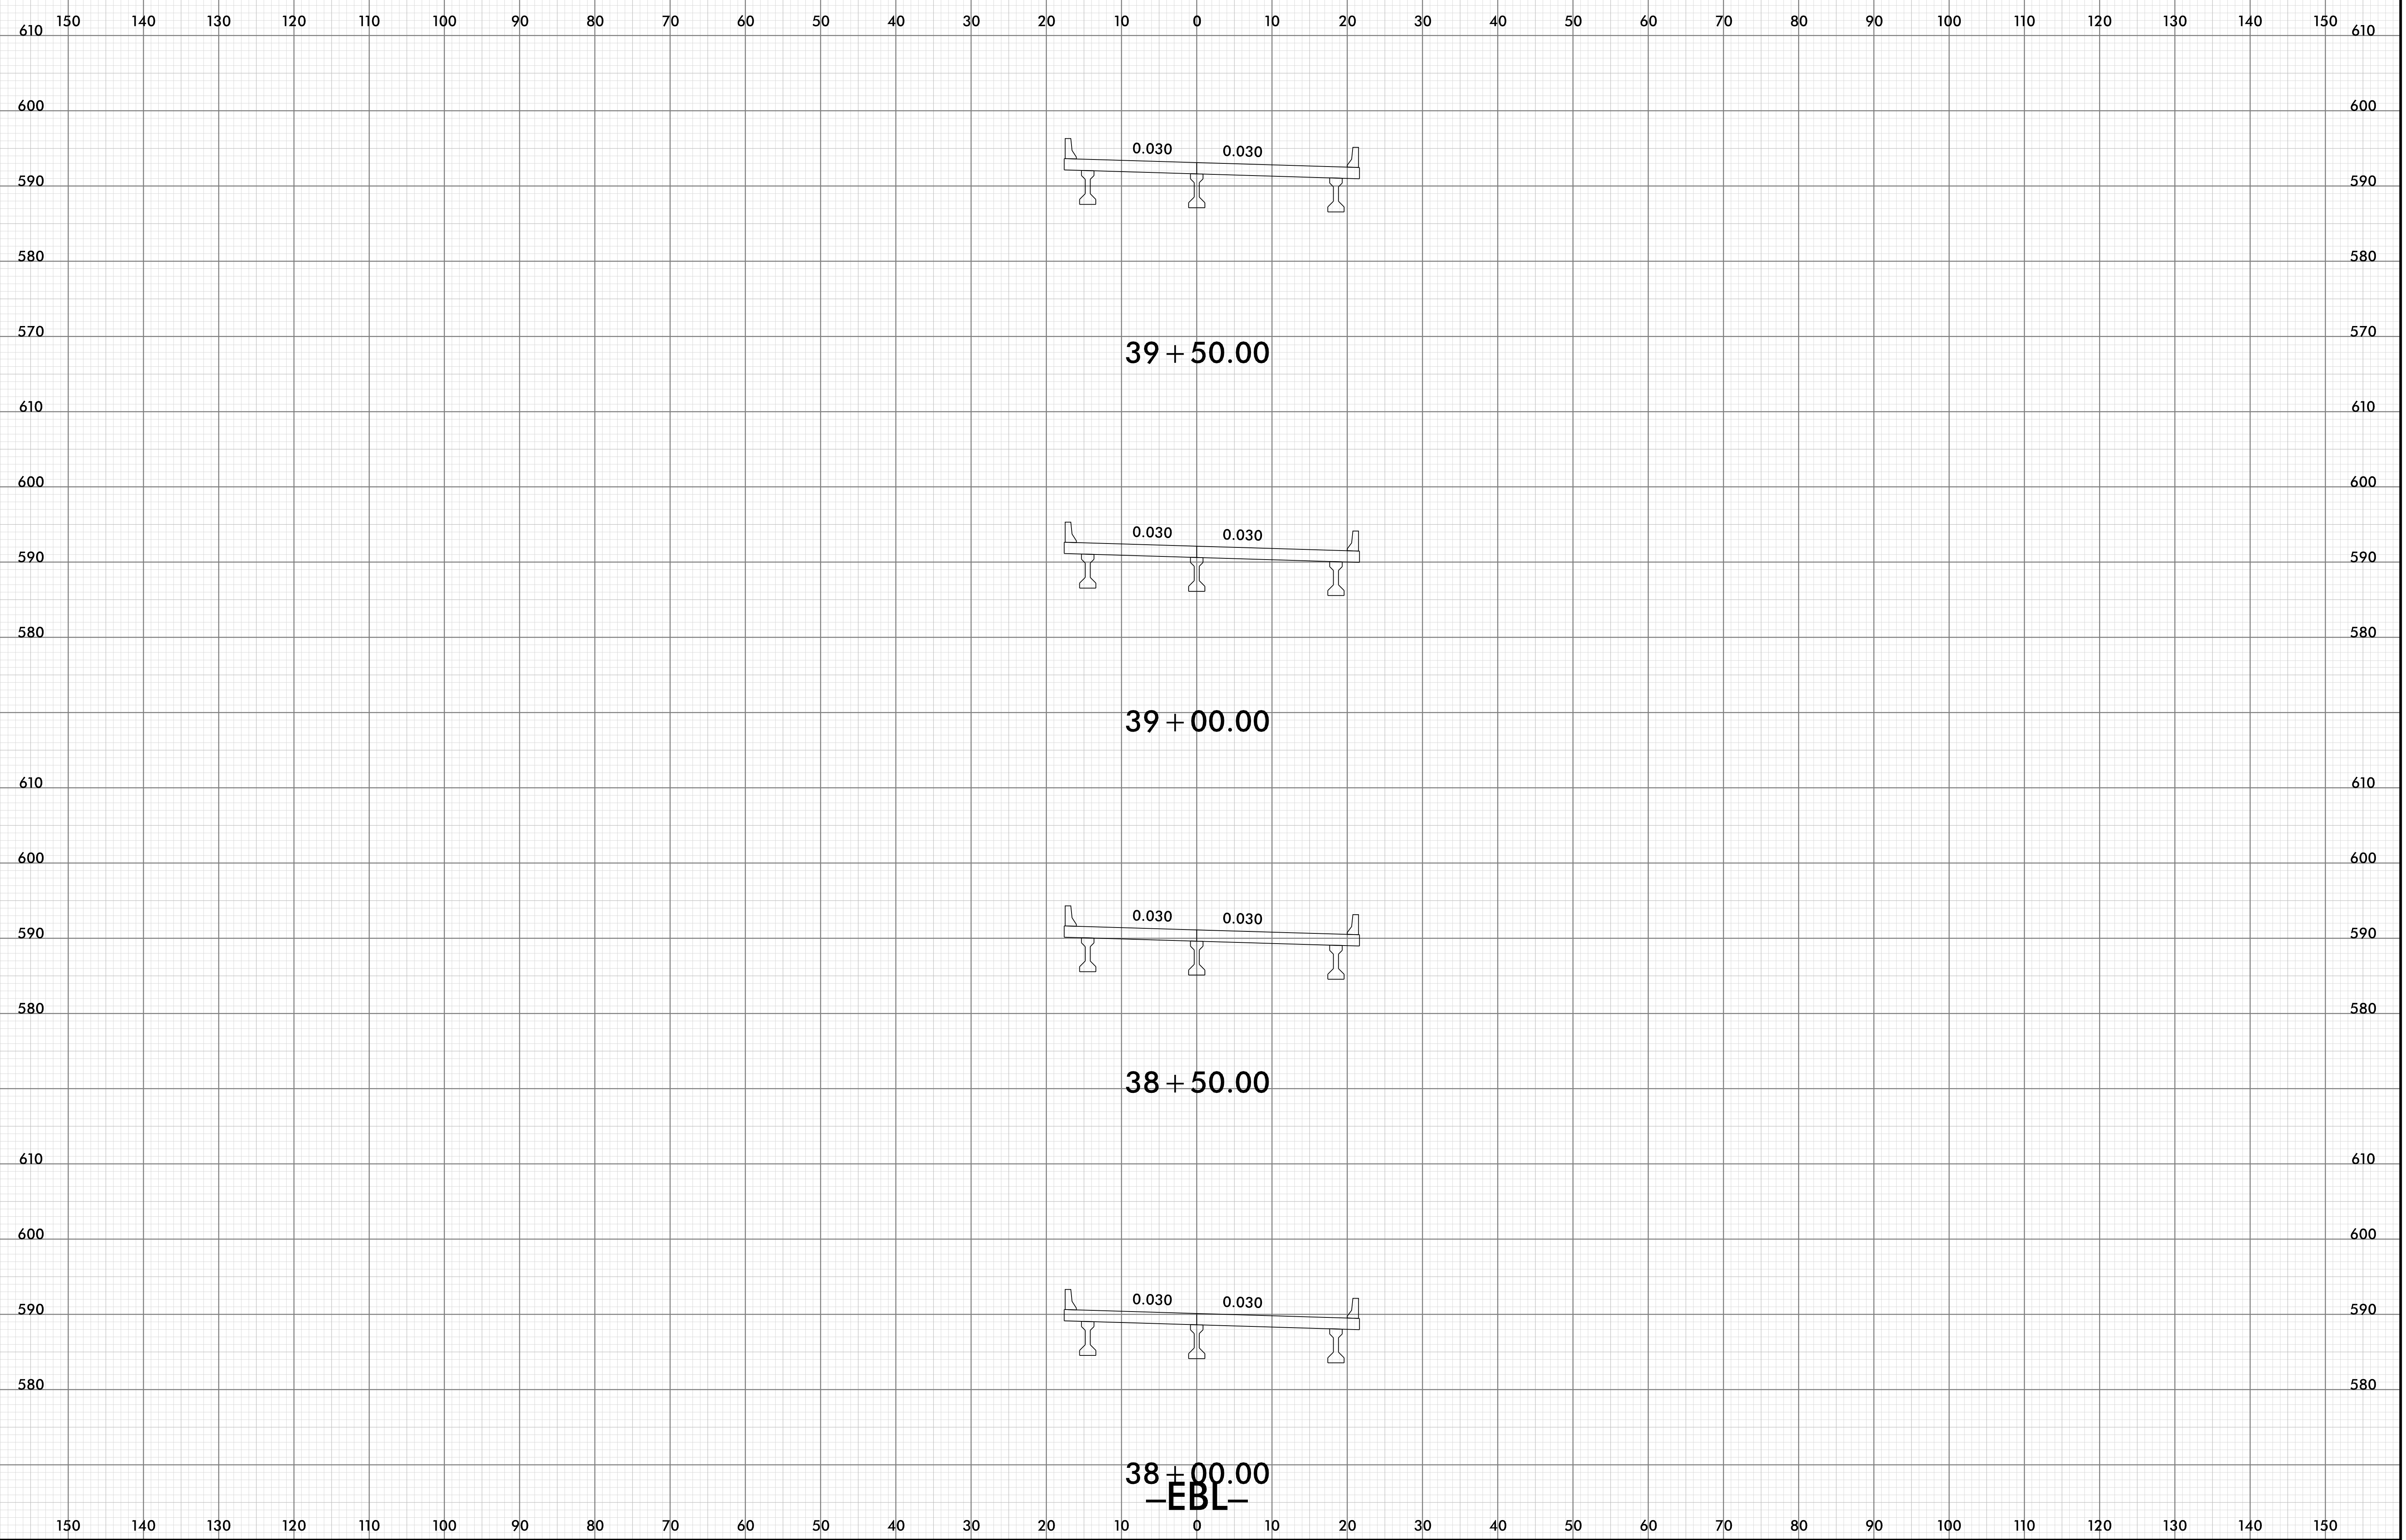


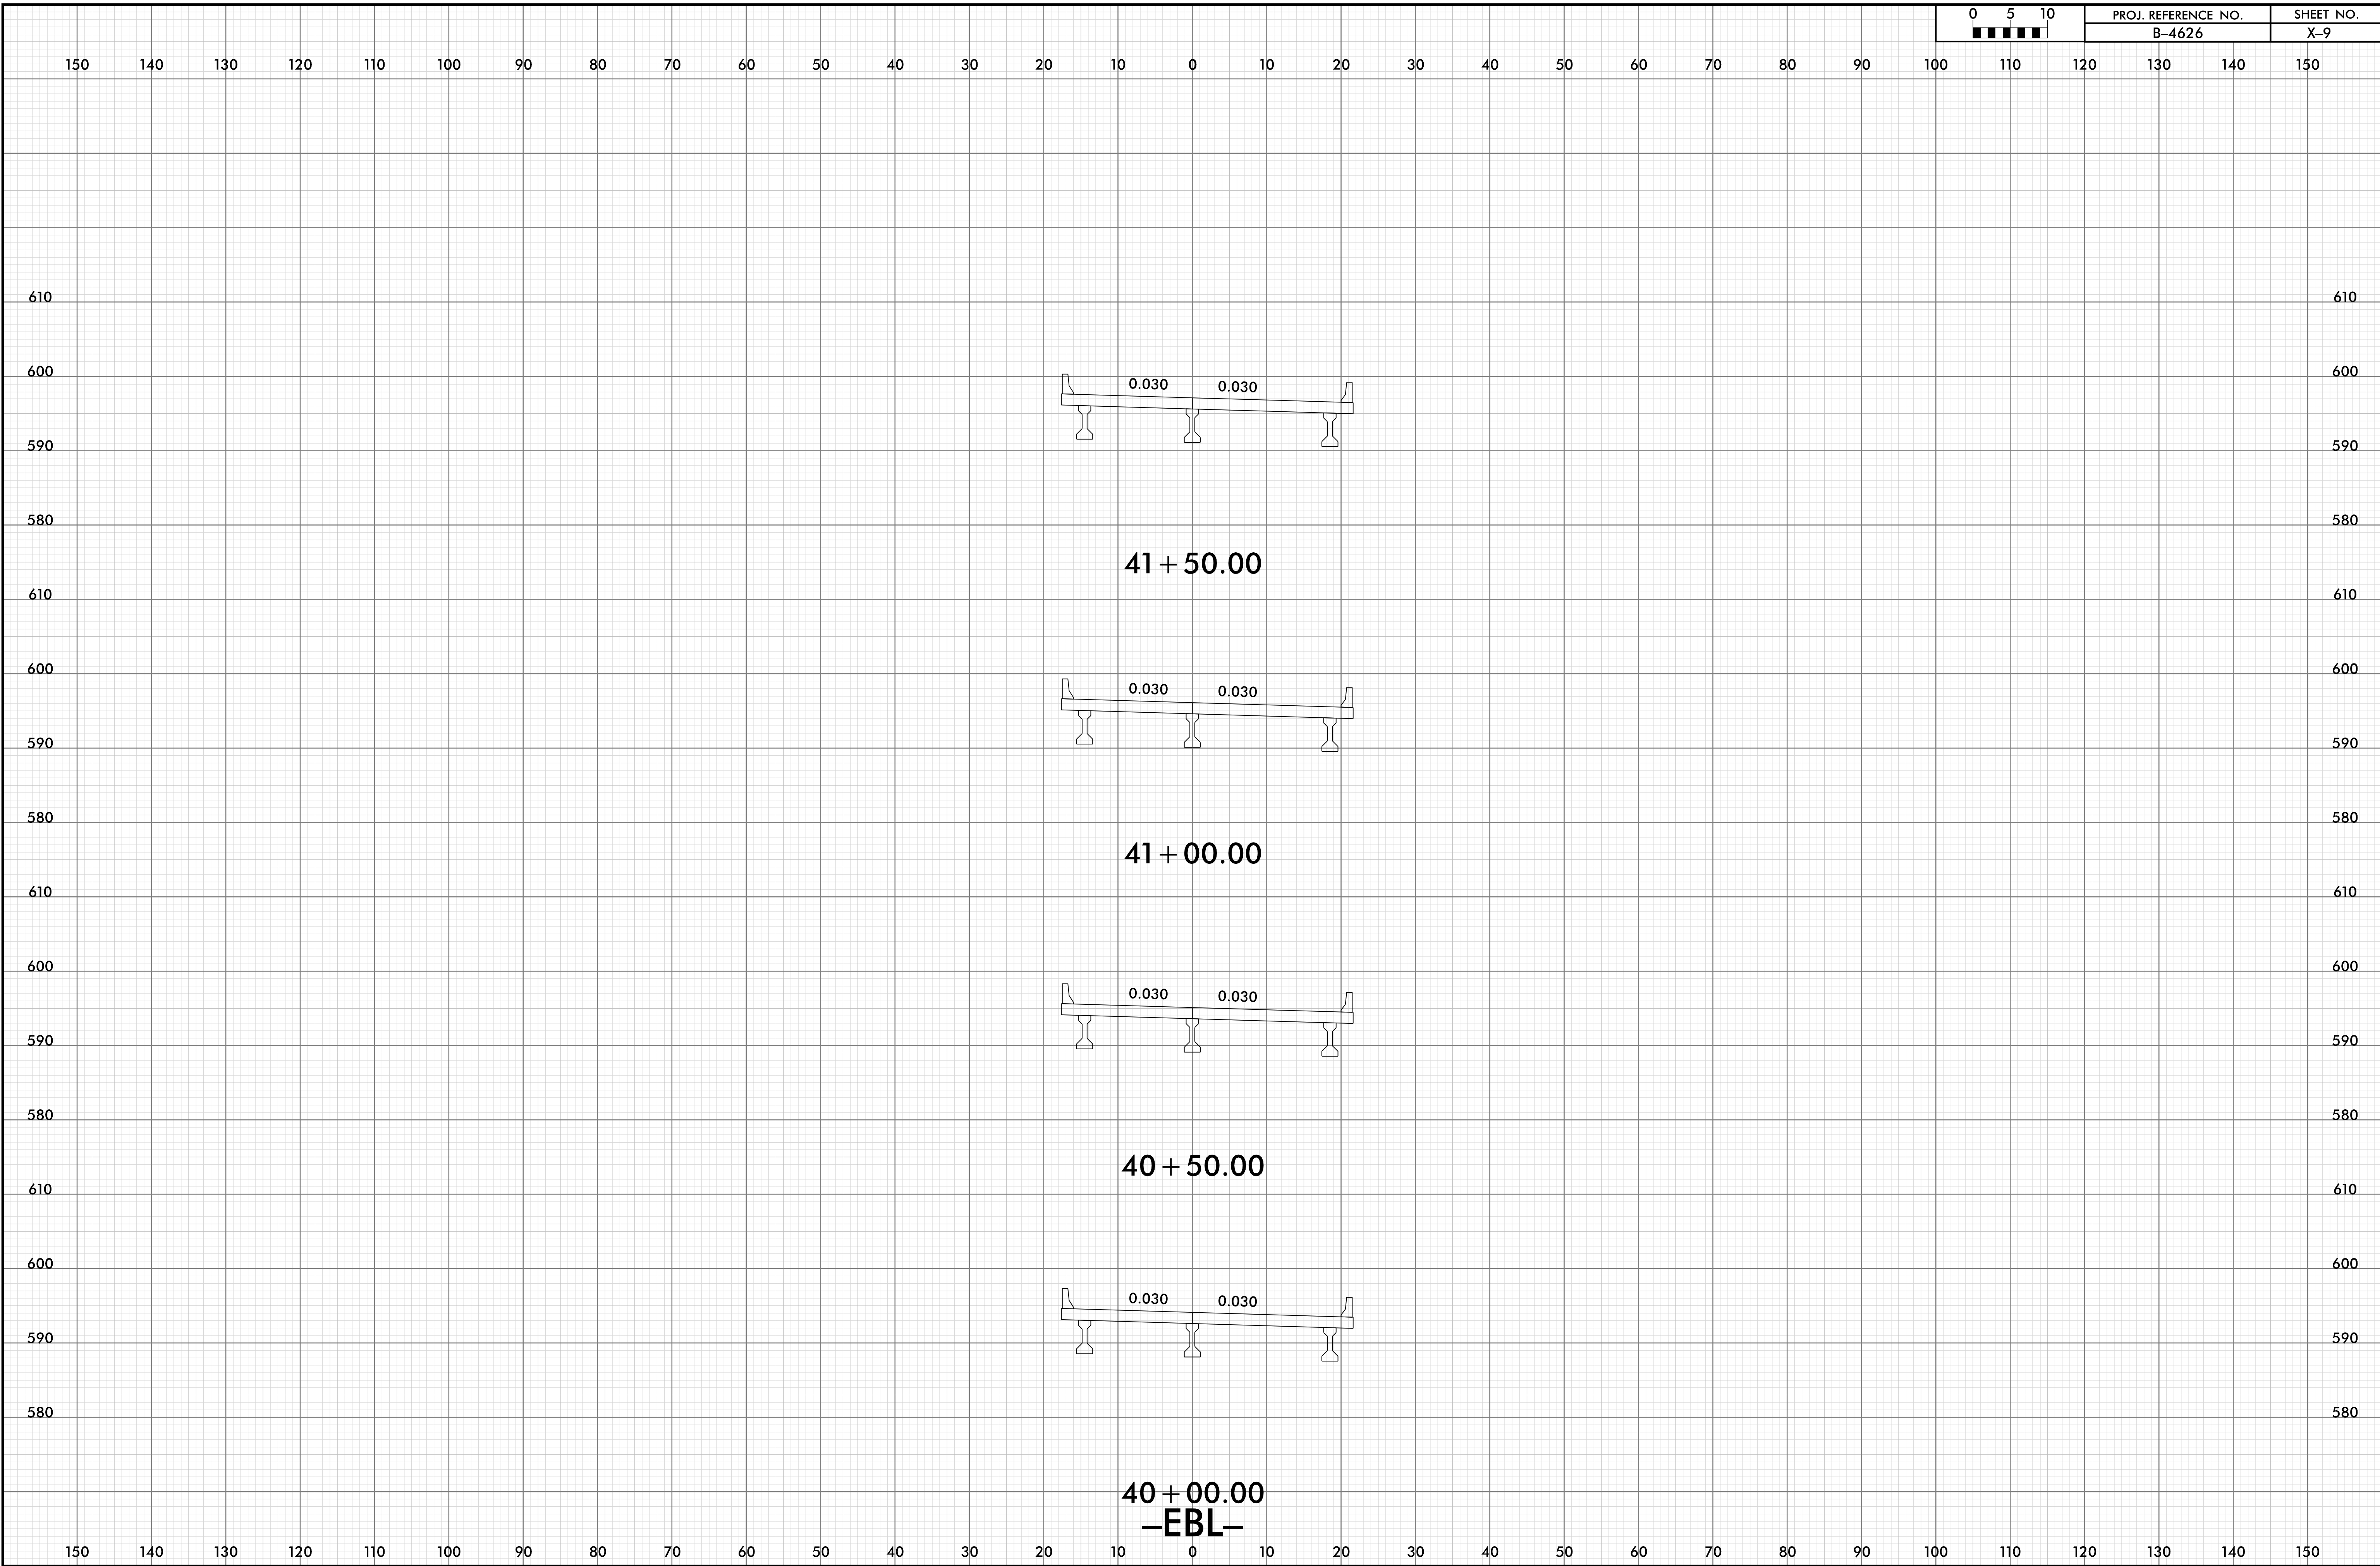

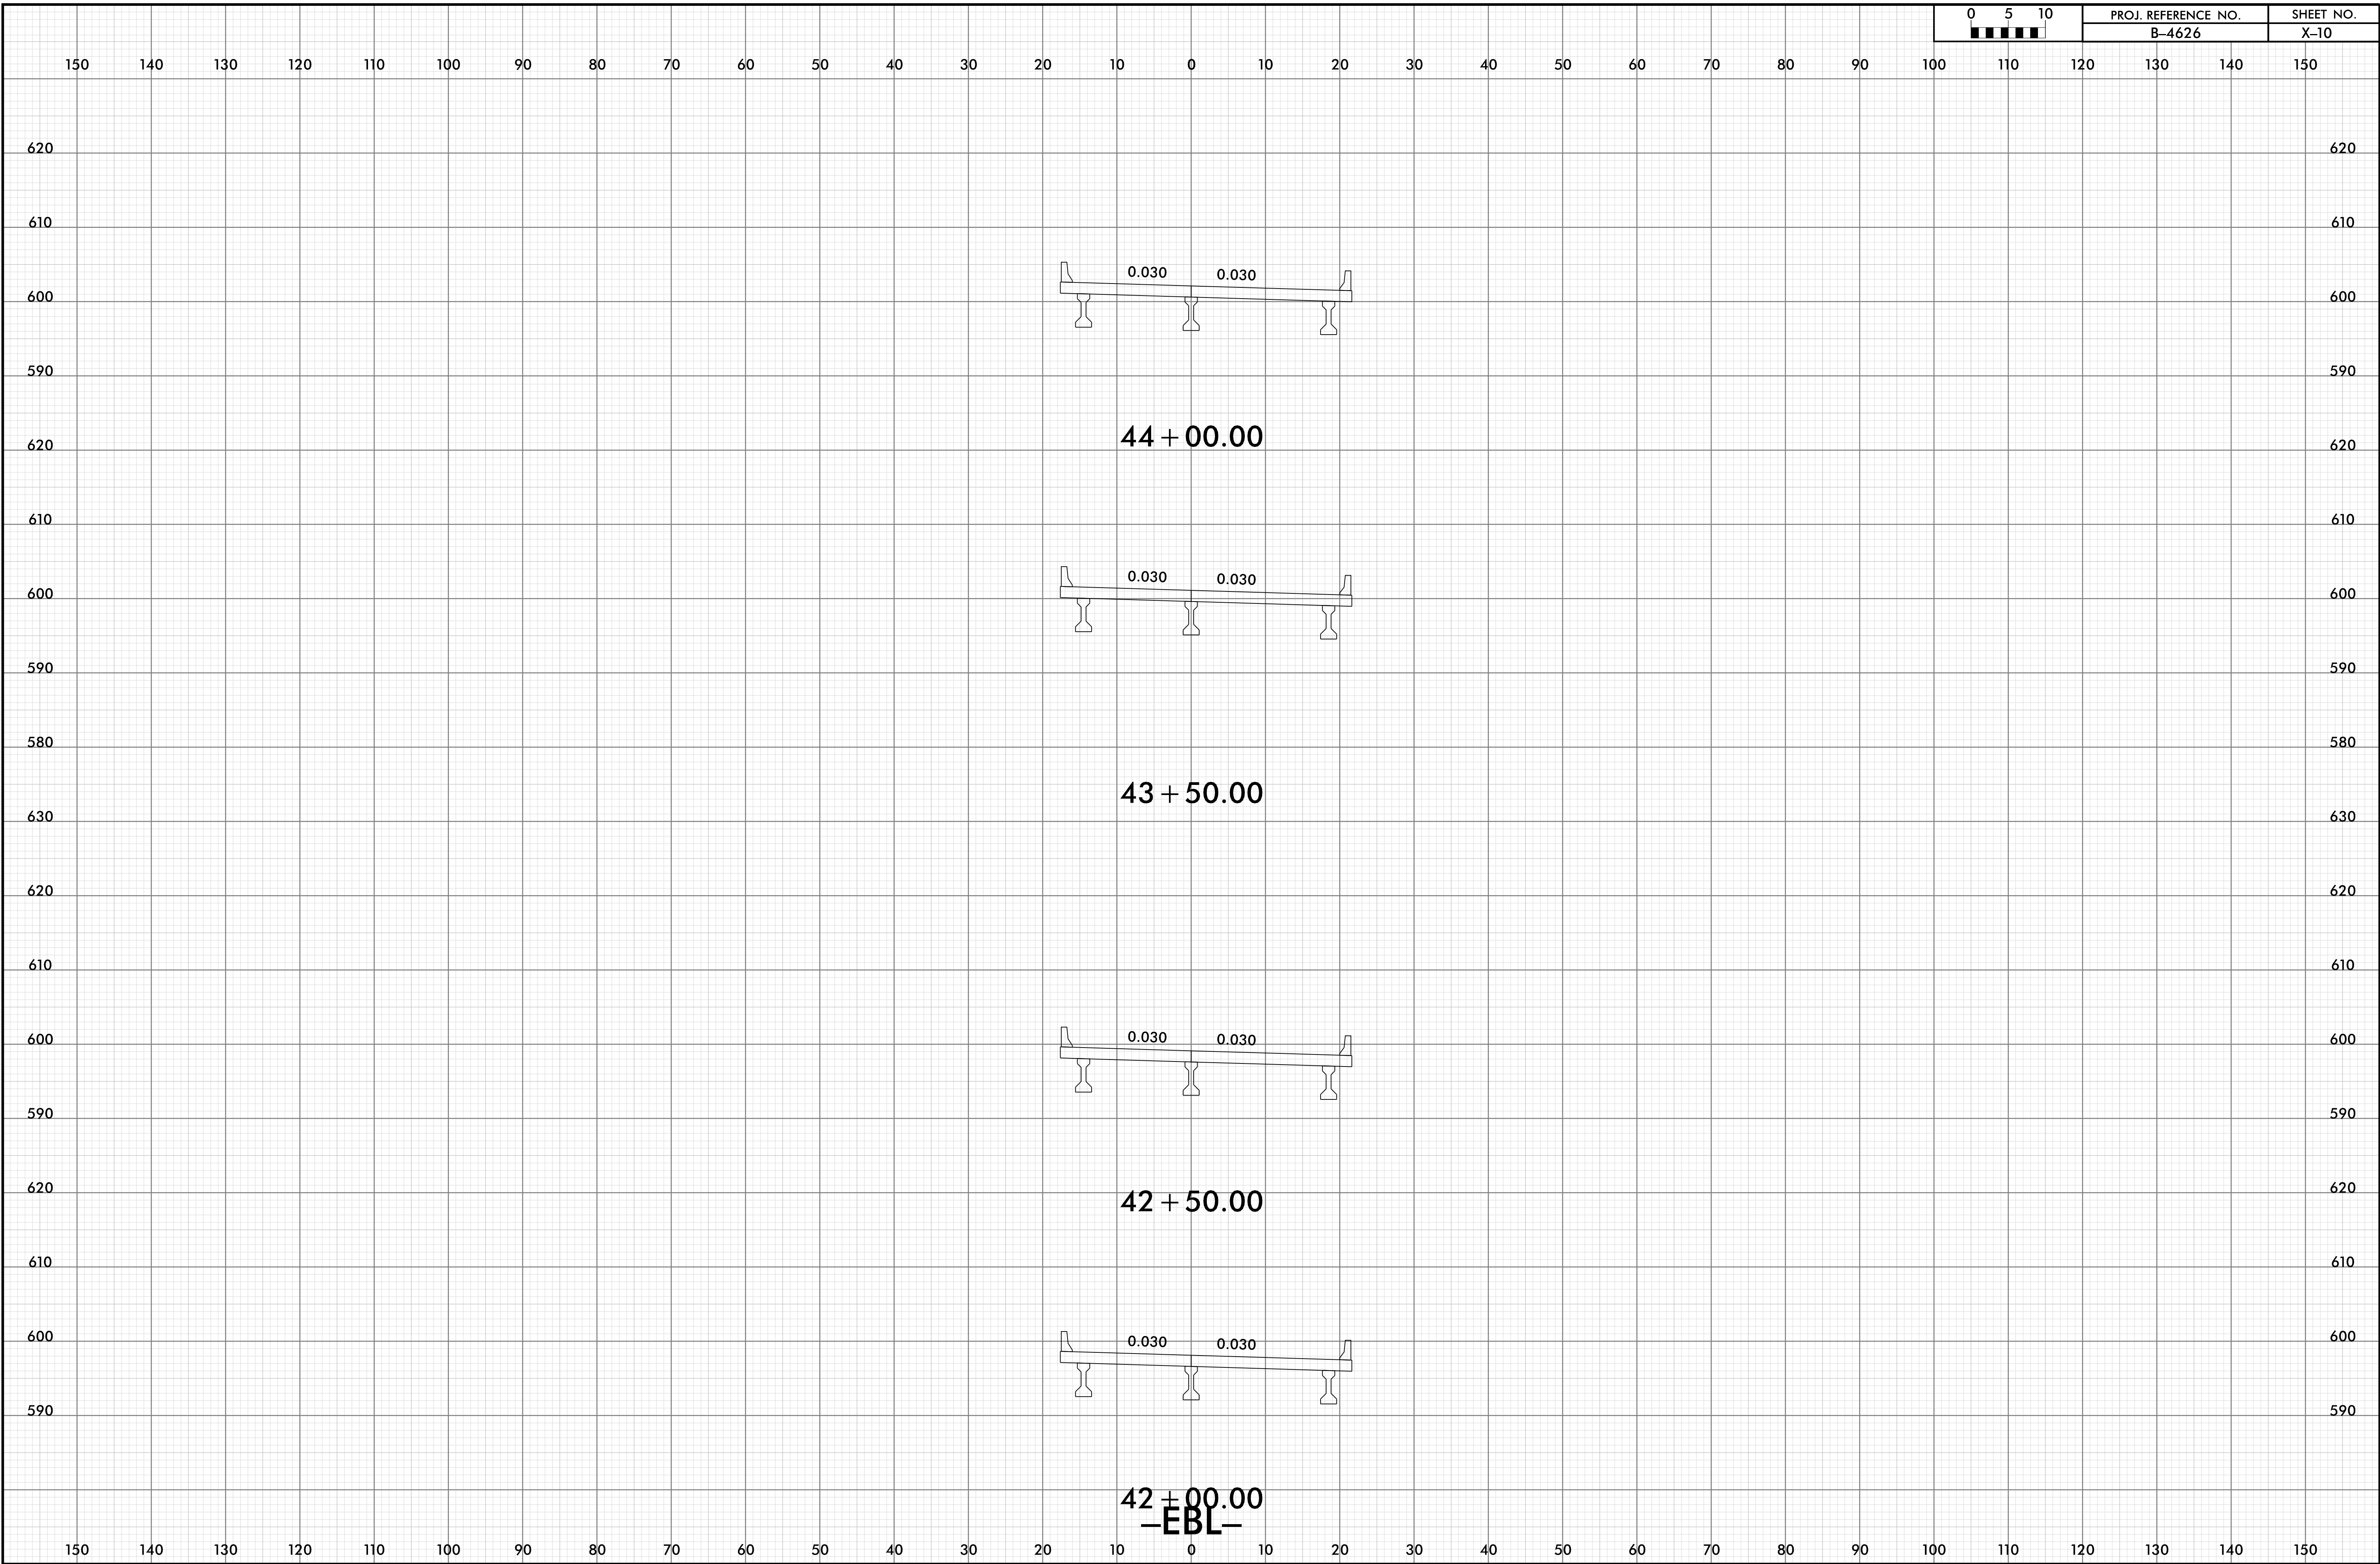


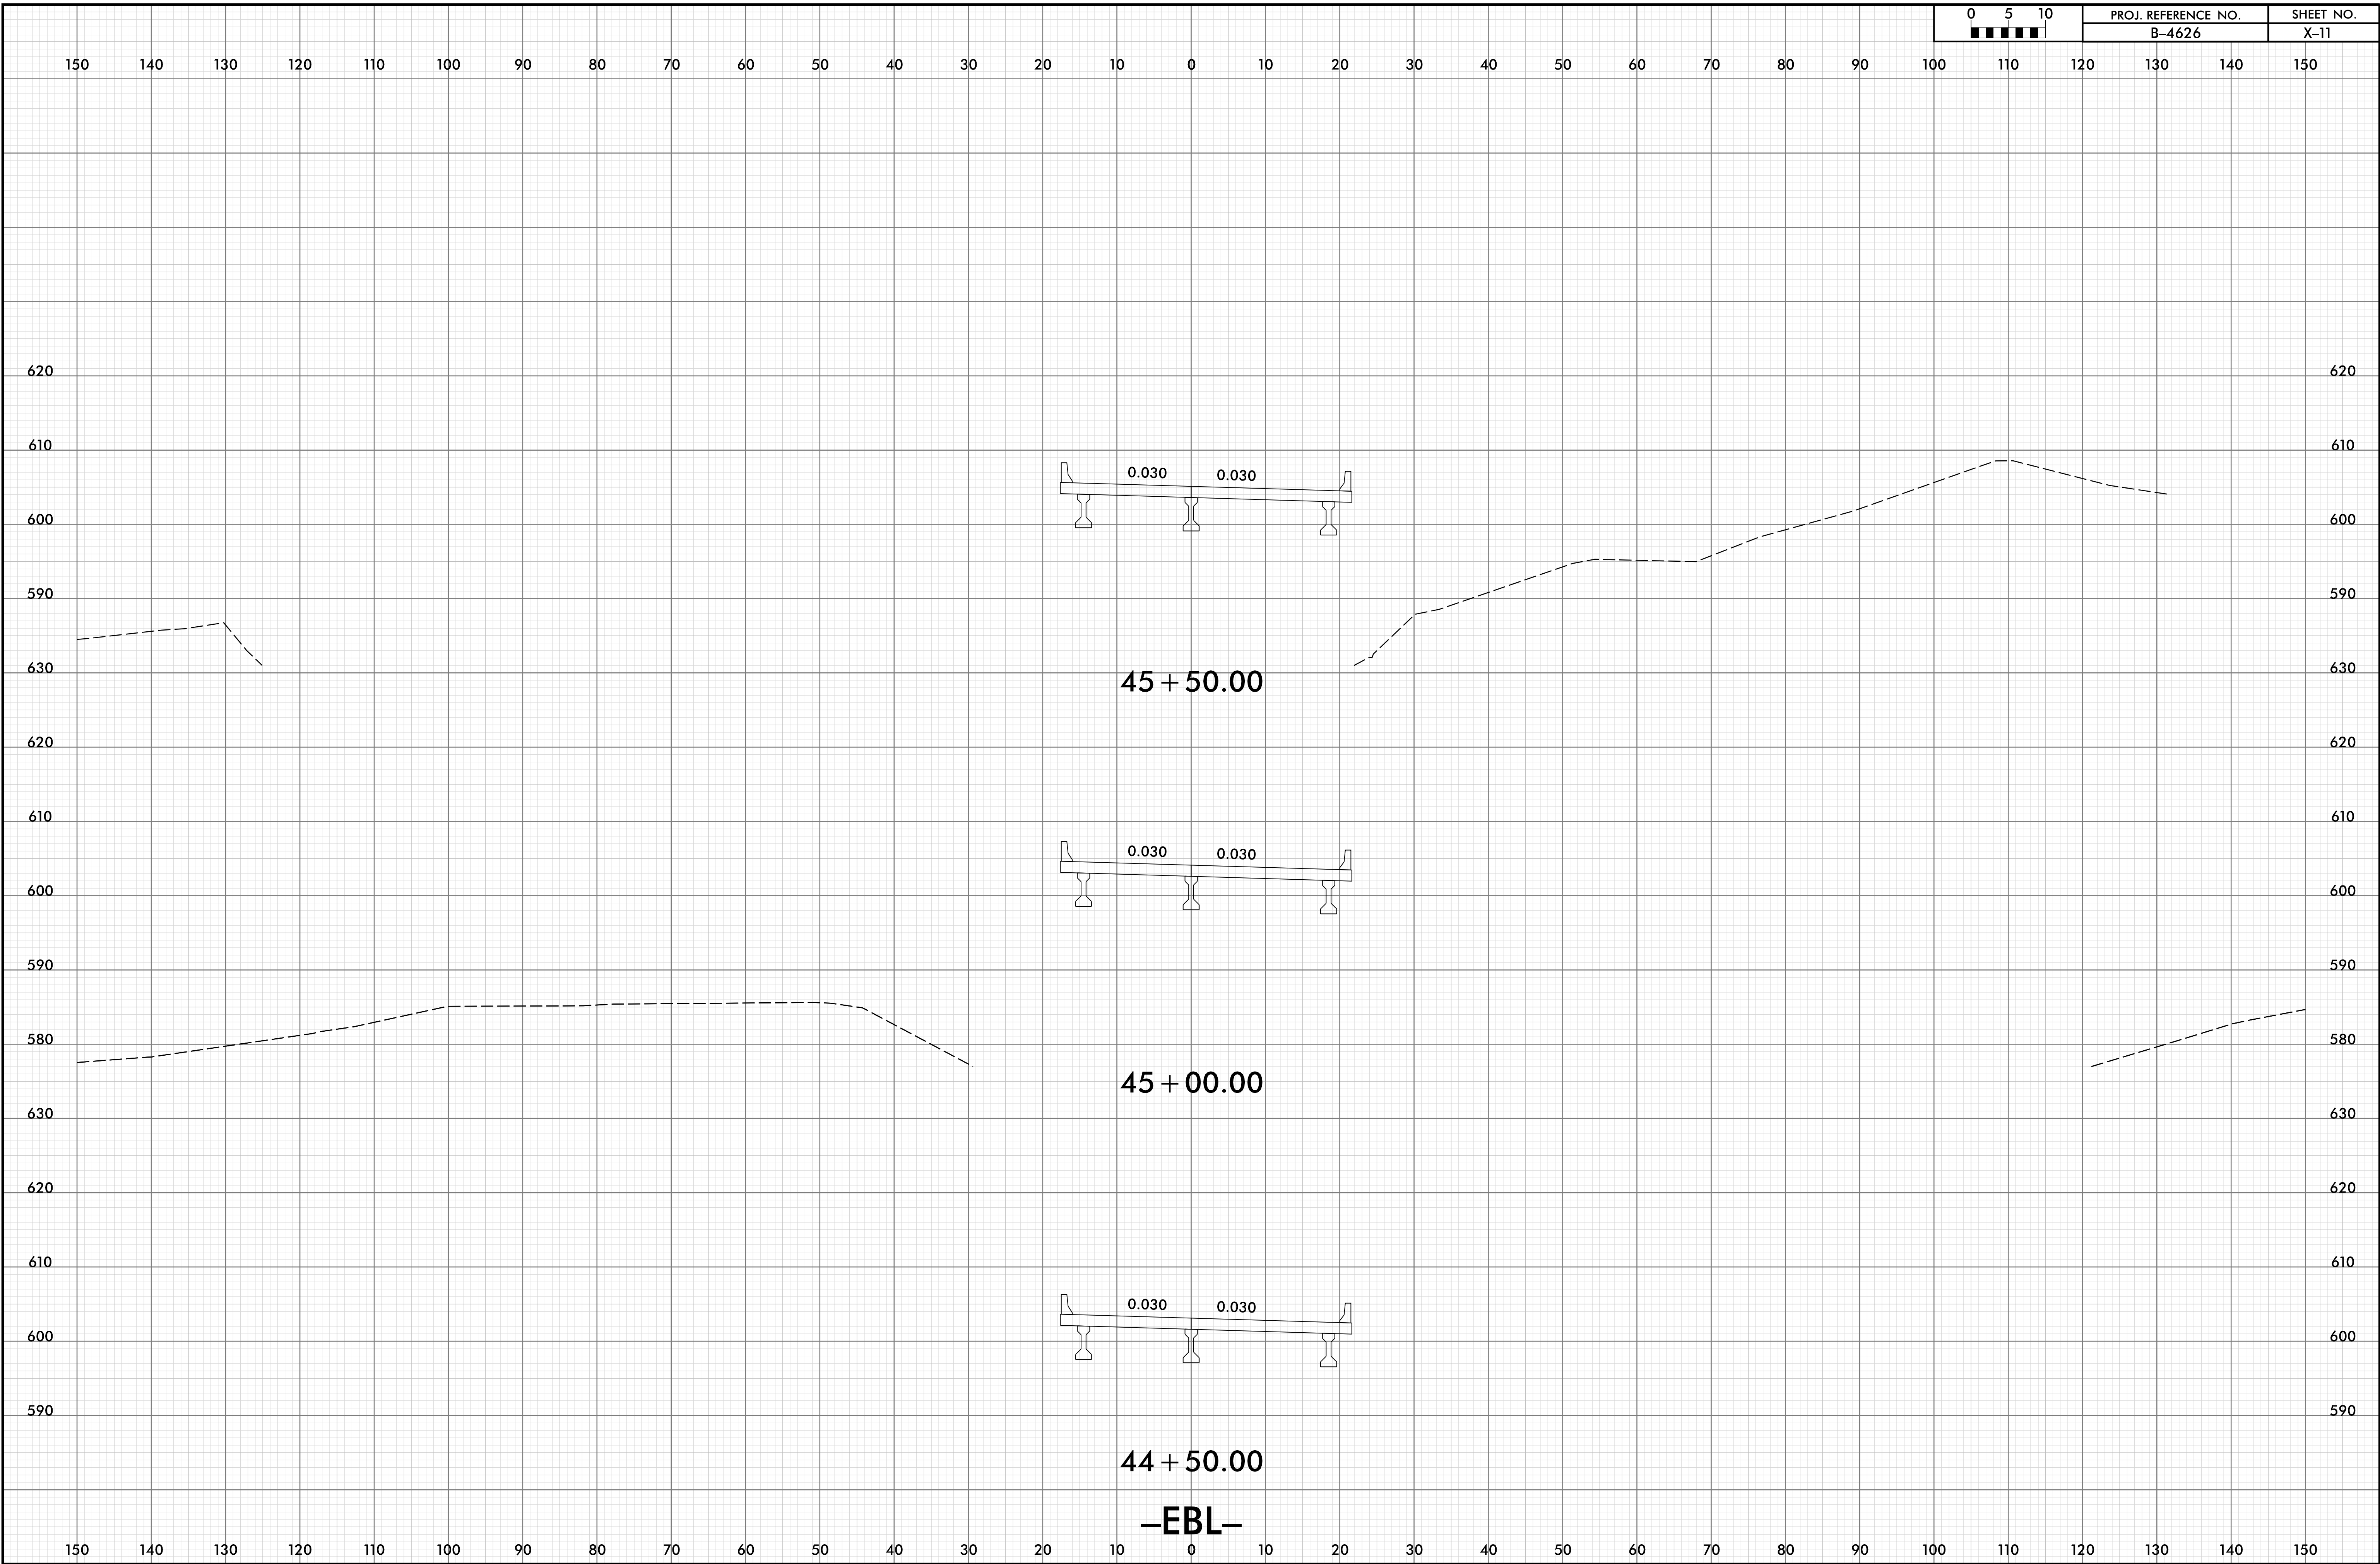


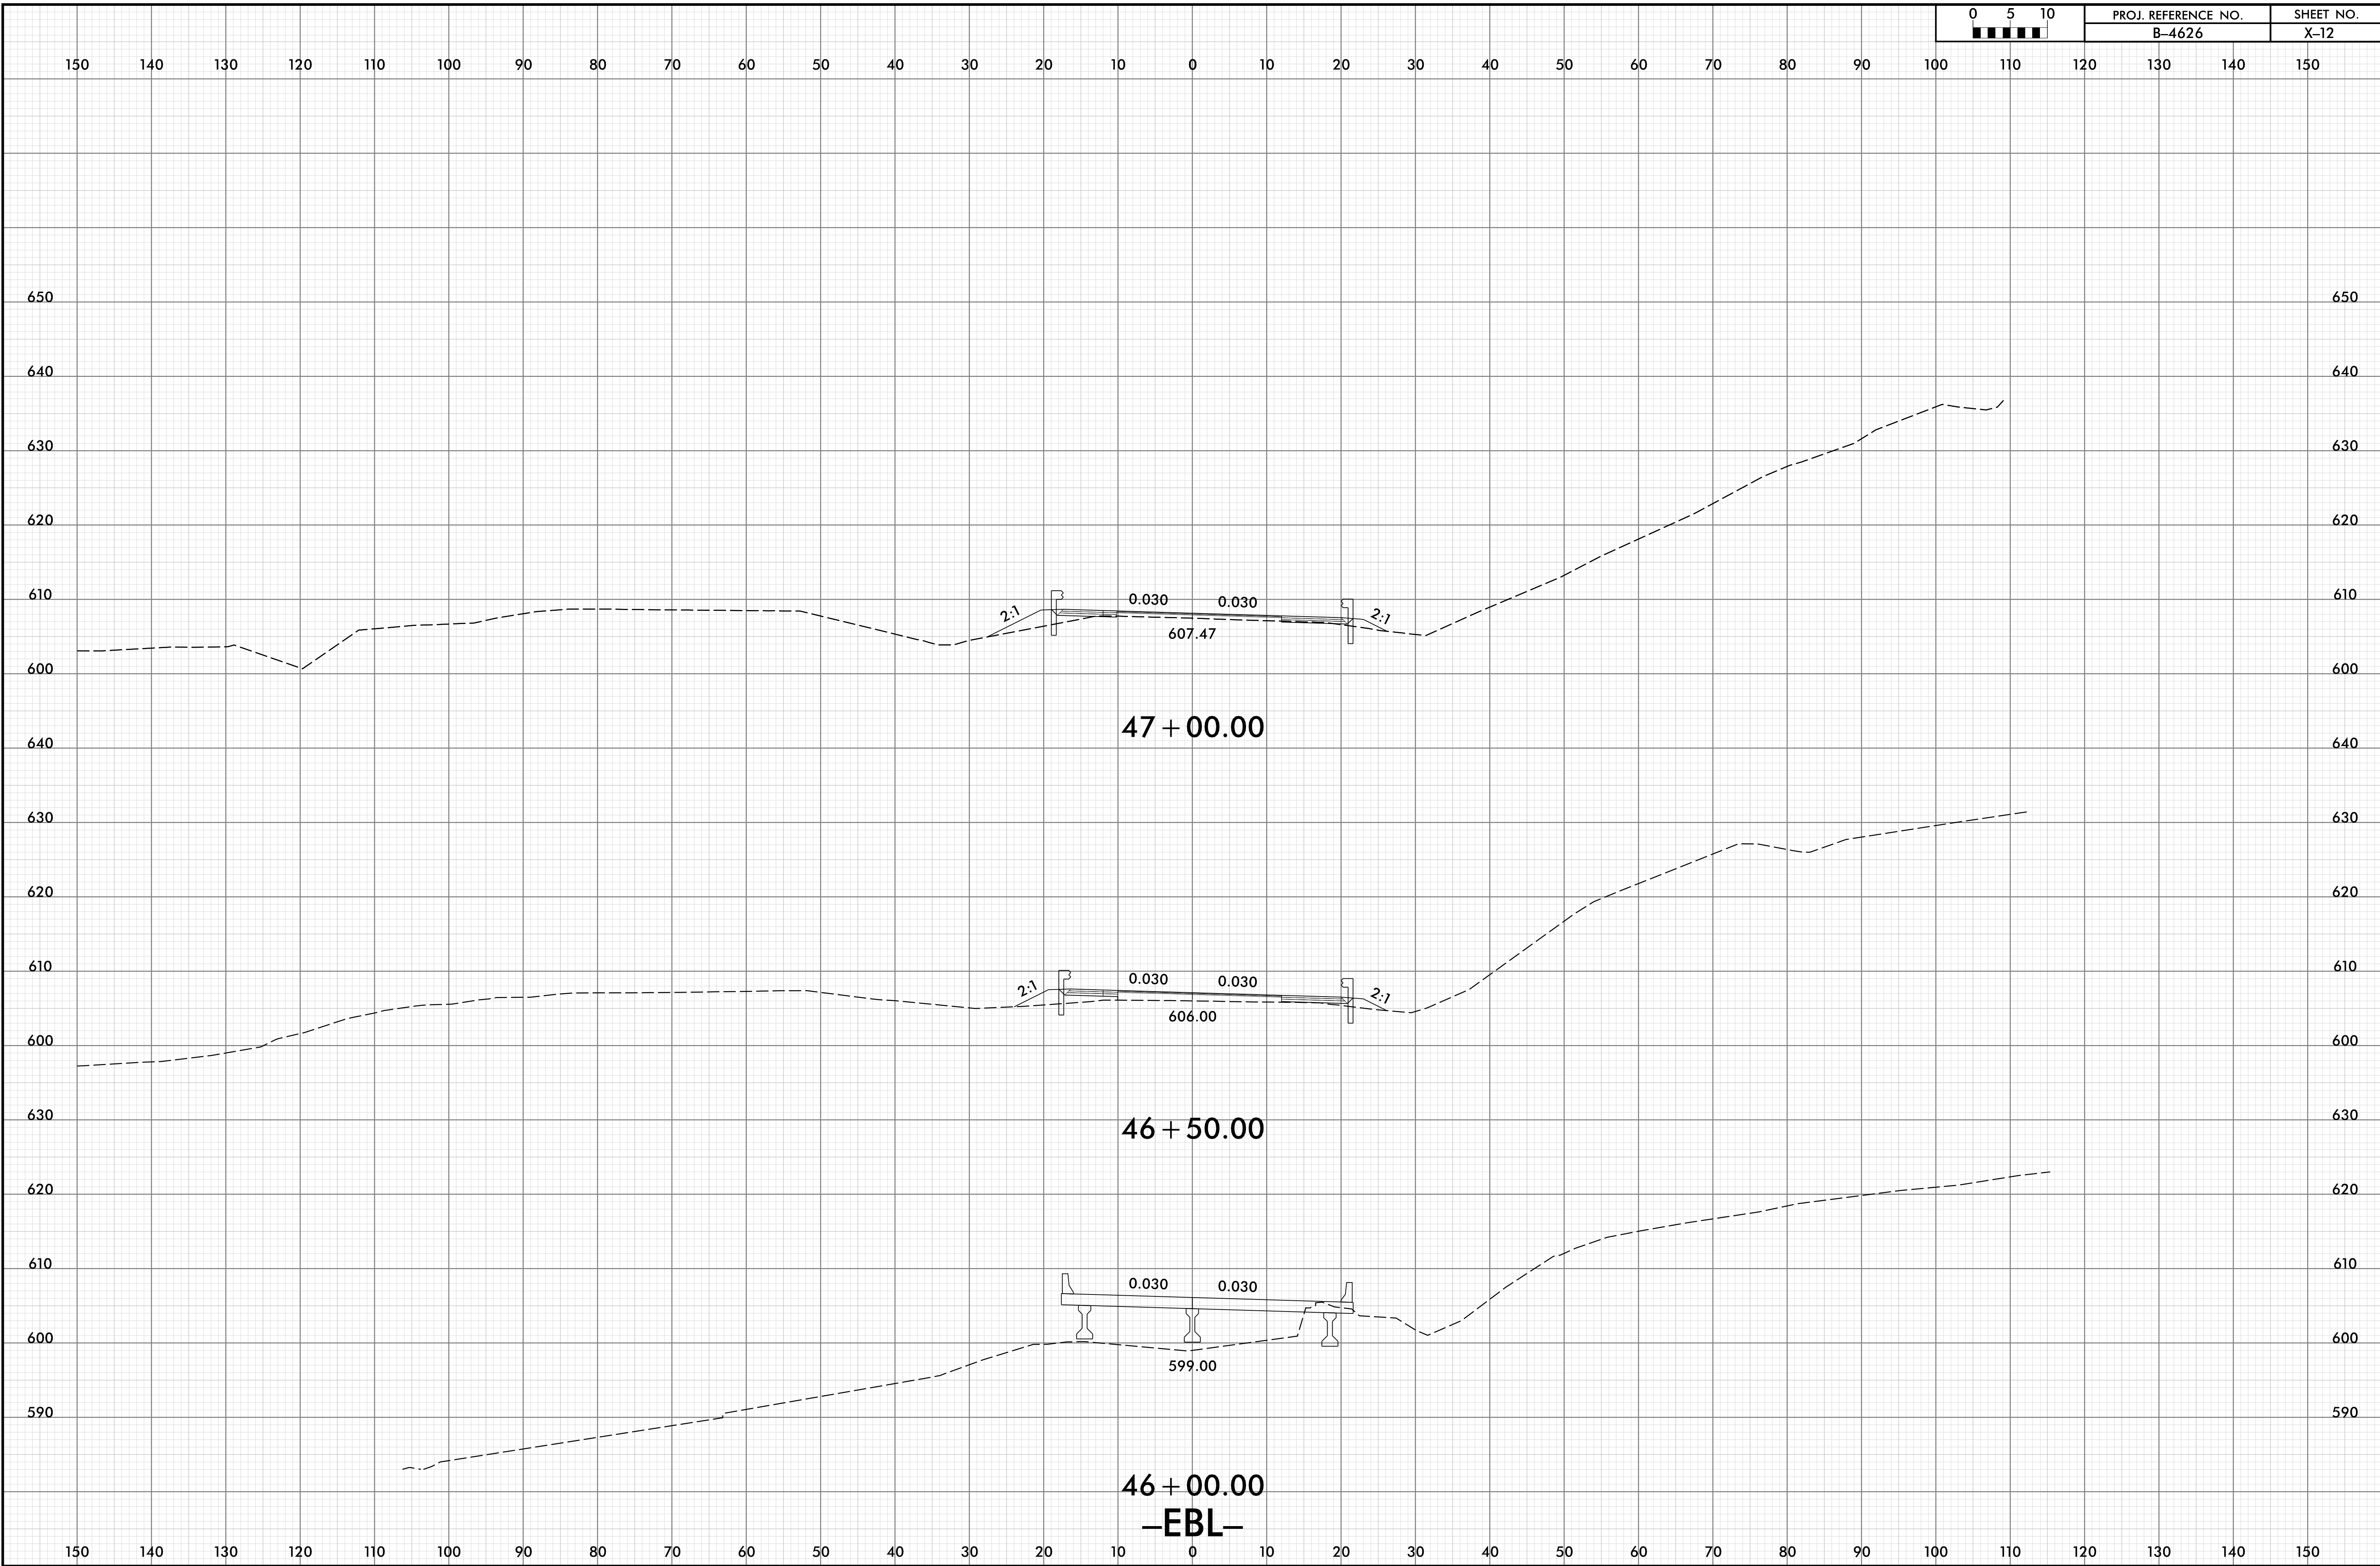


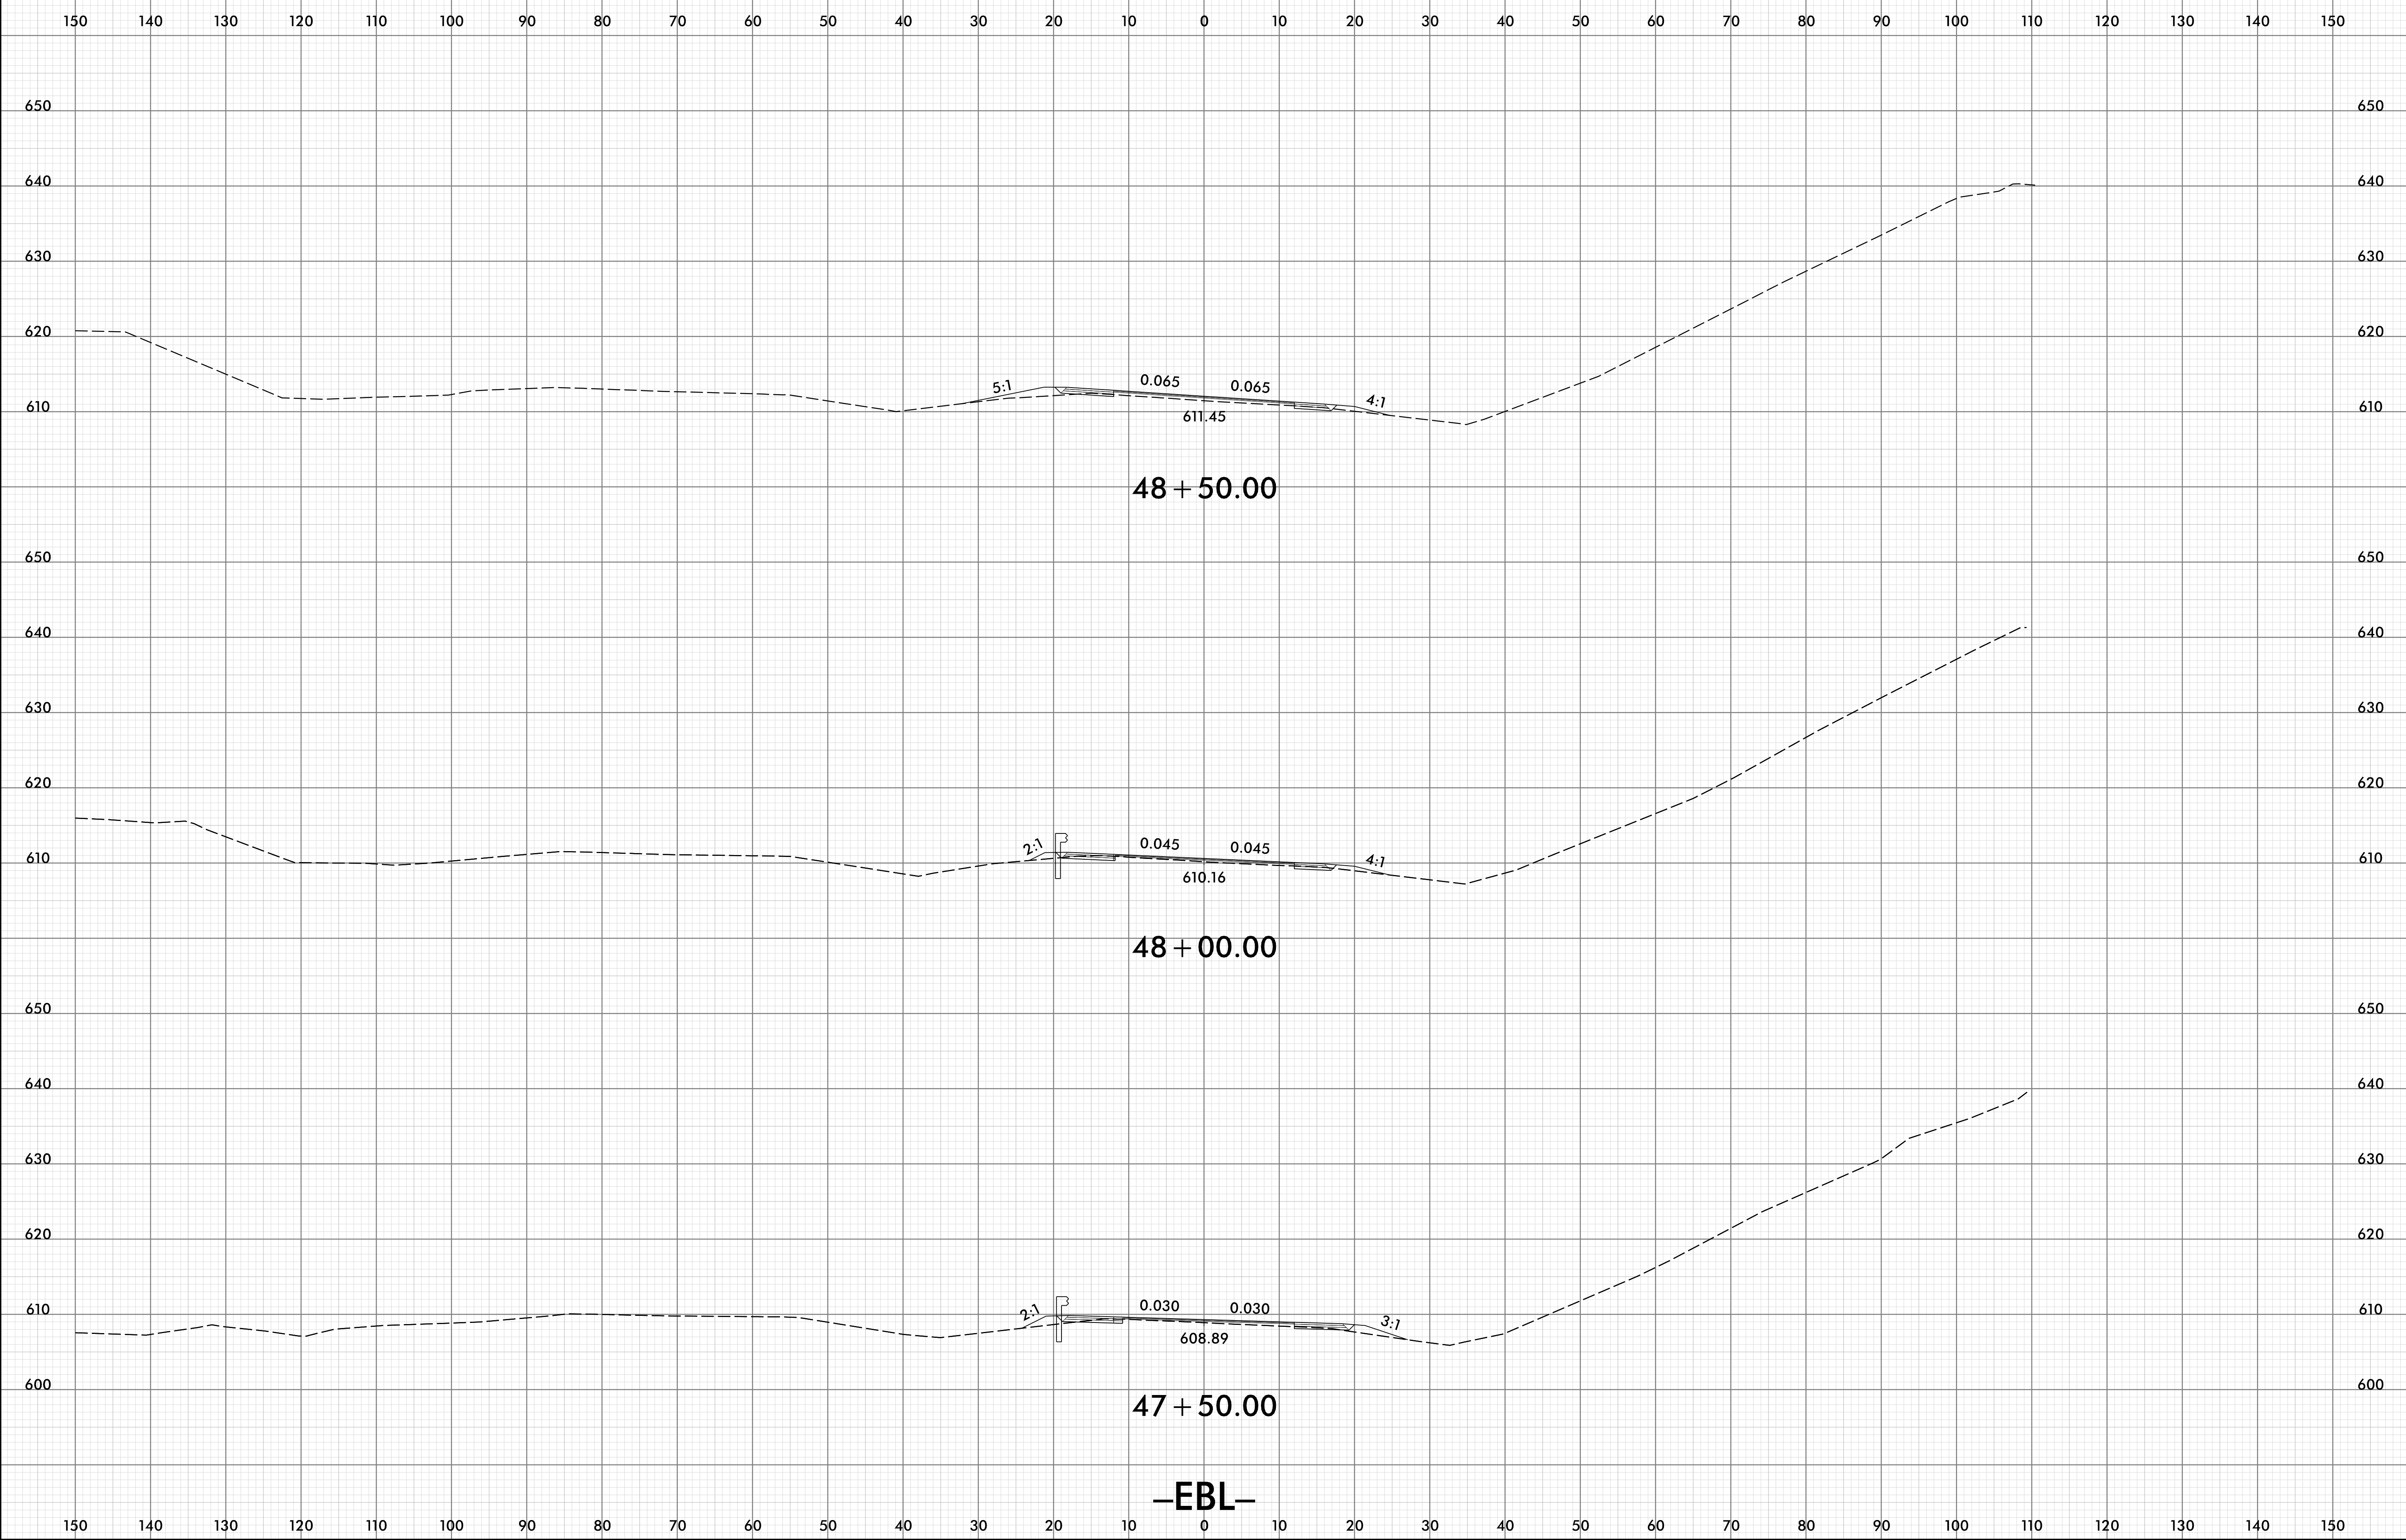



-EBL-

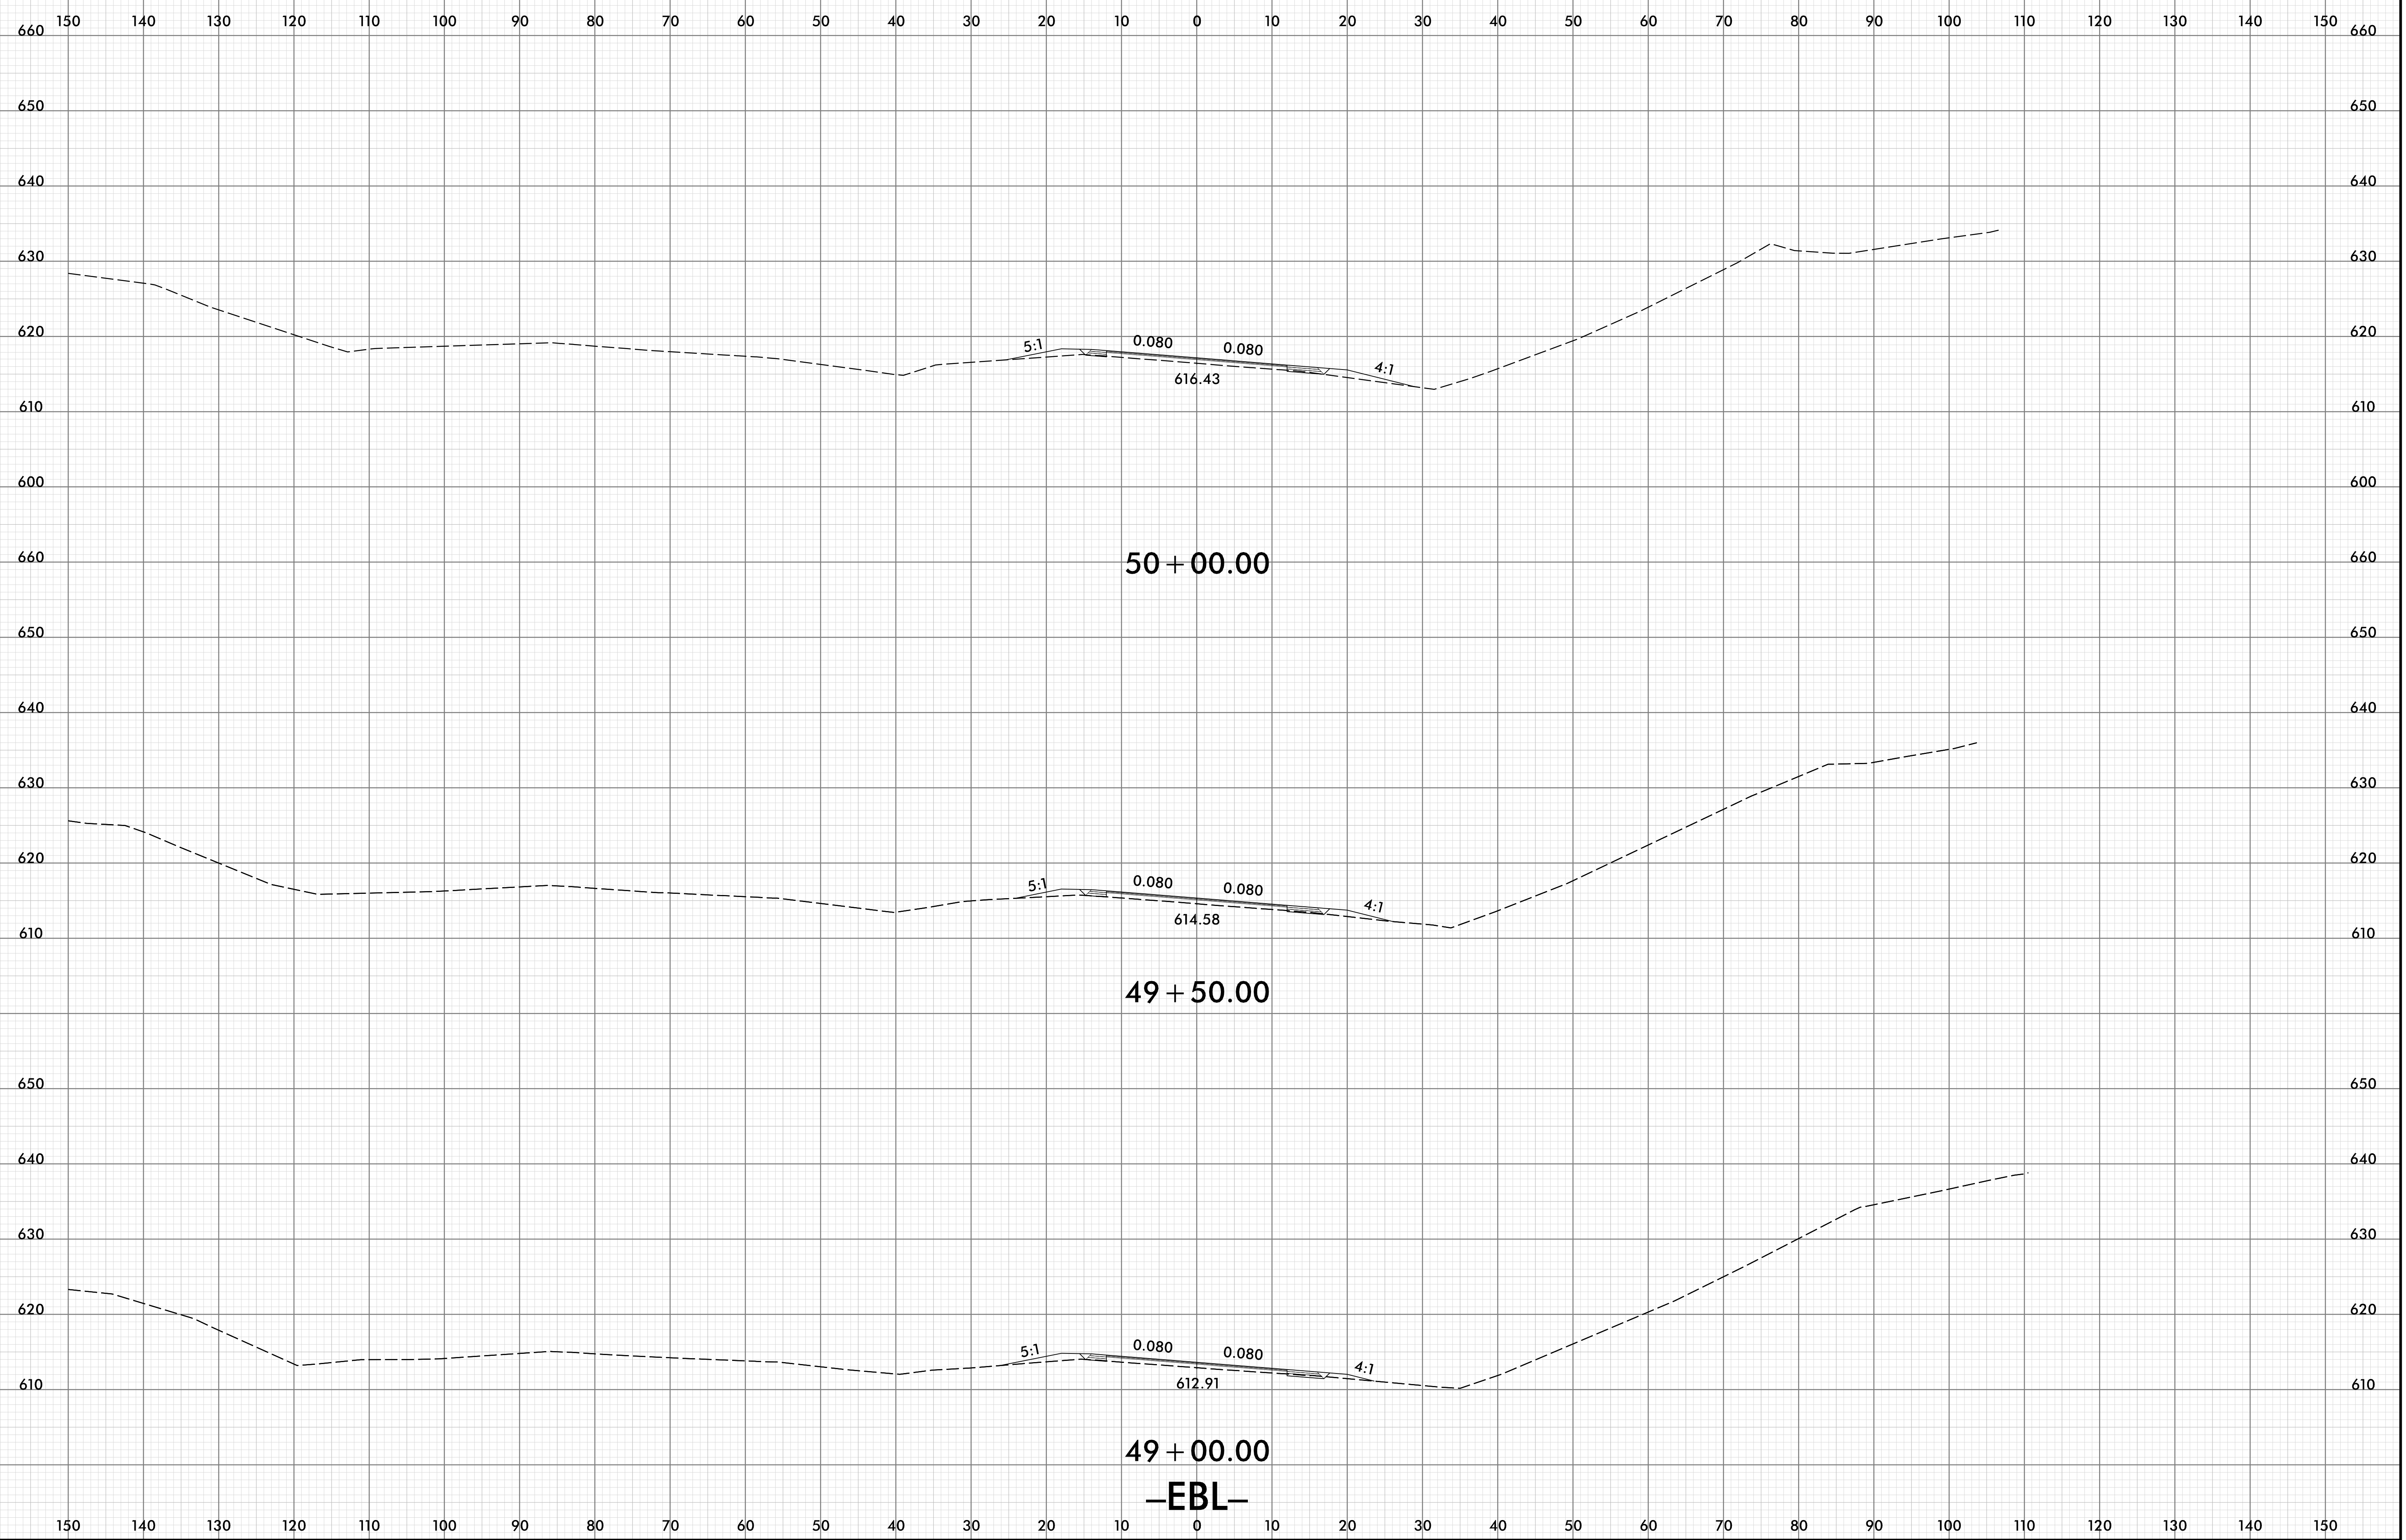


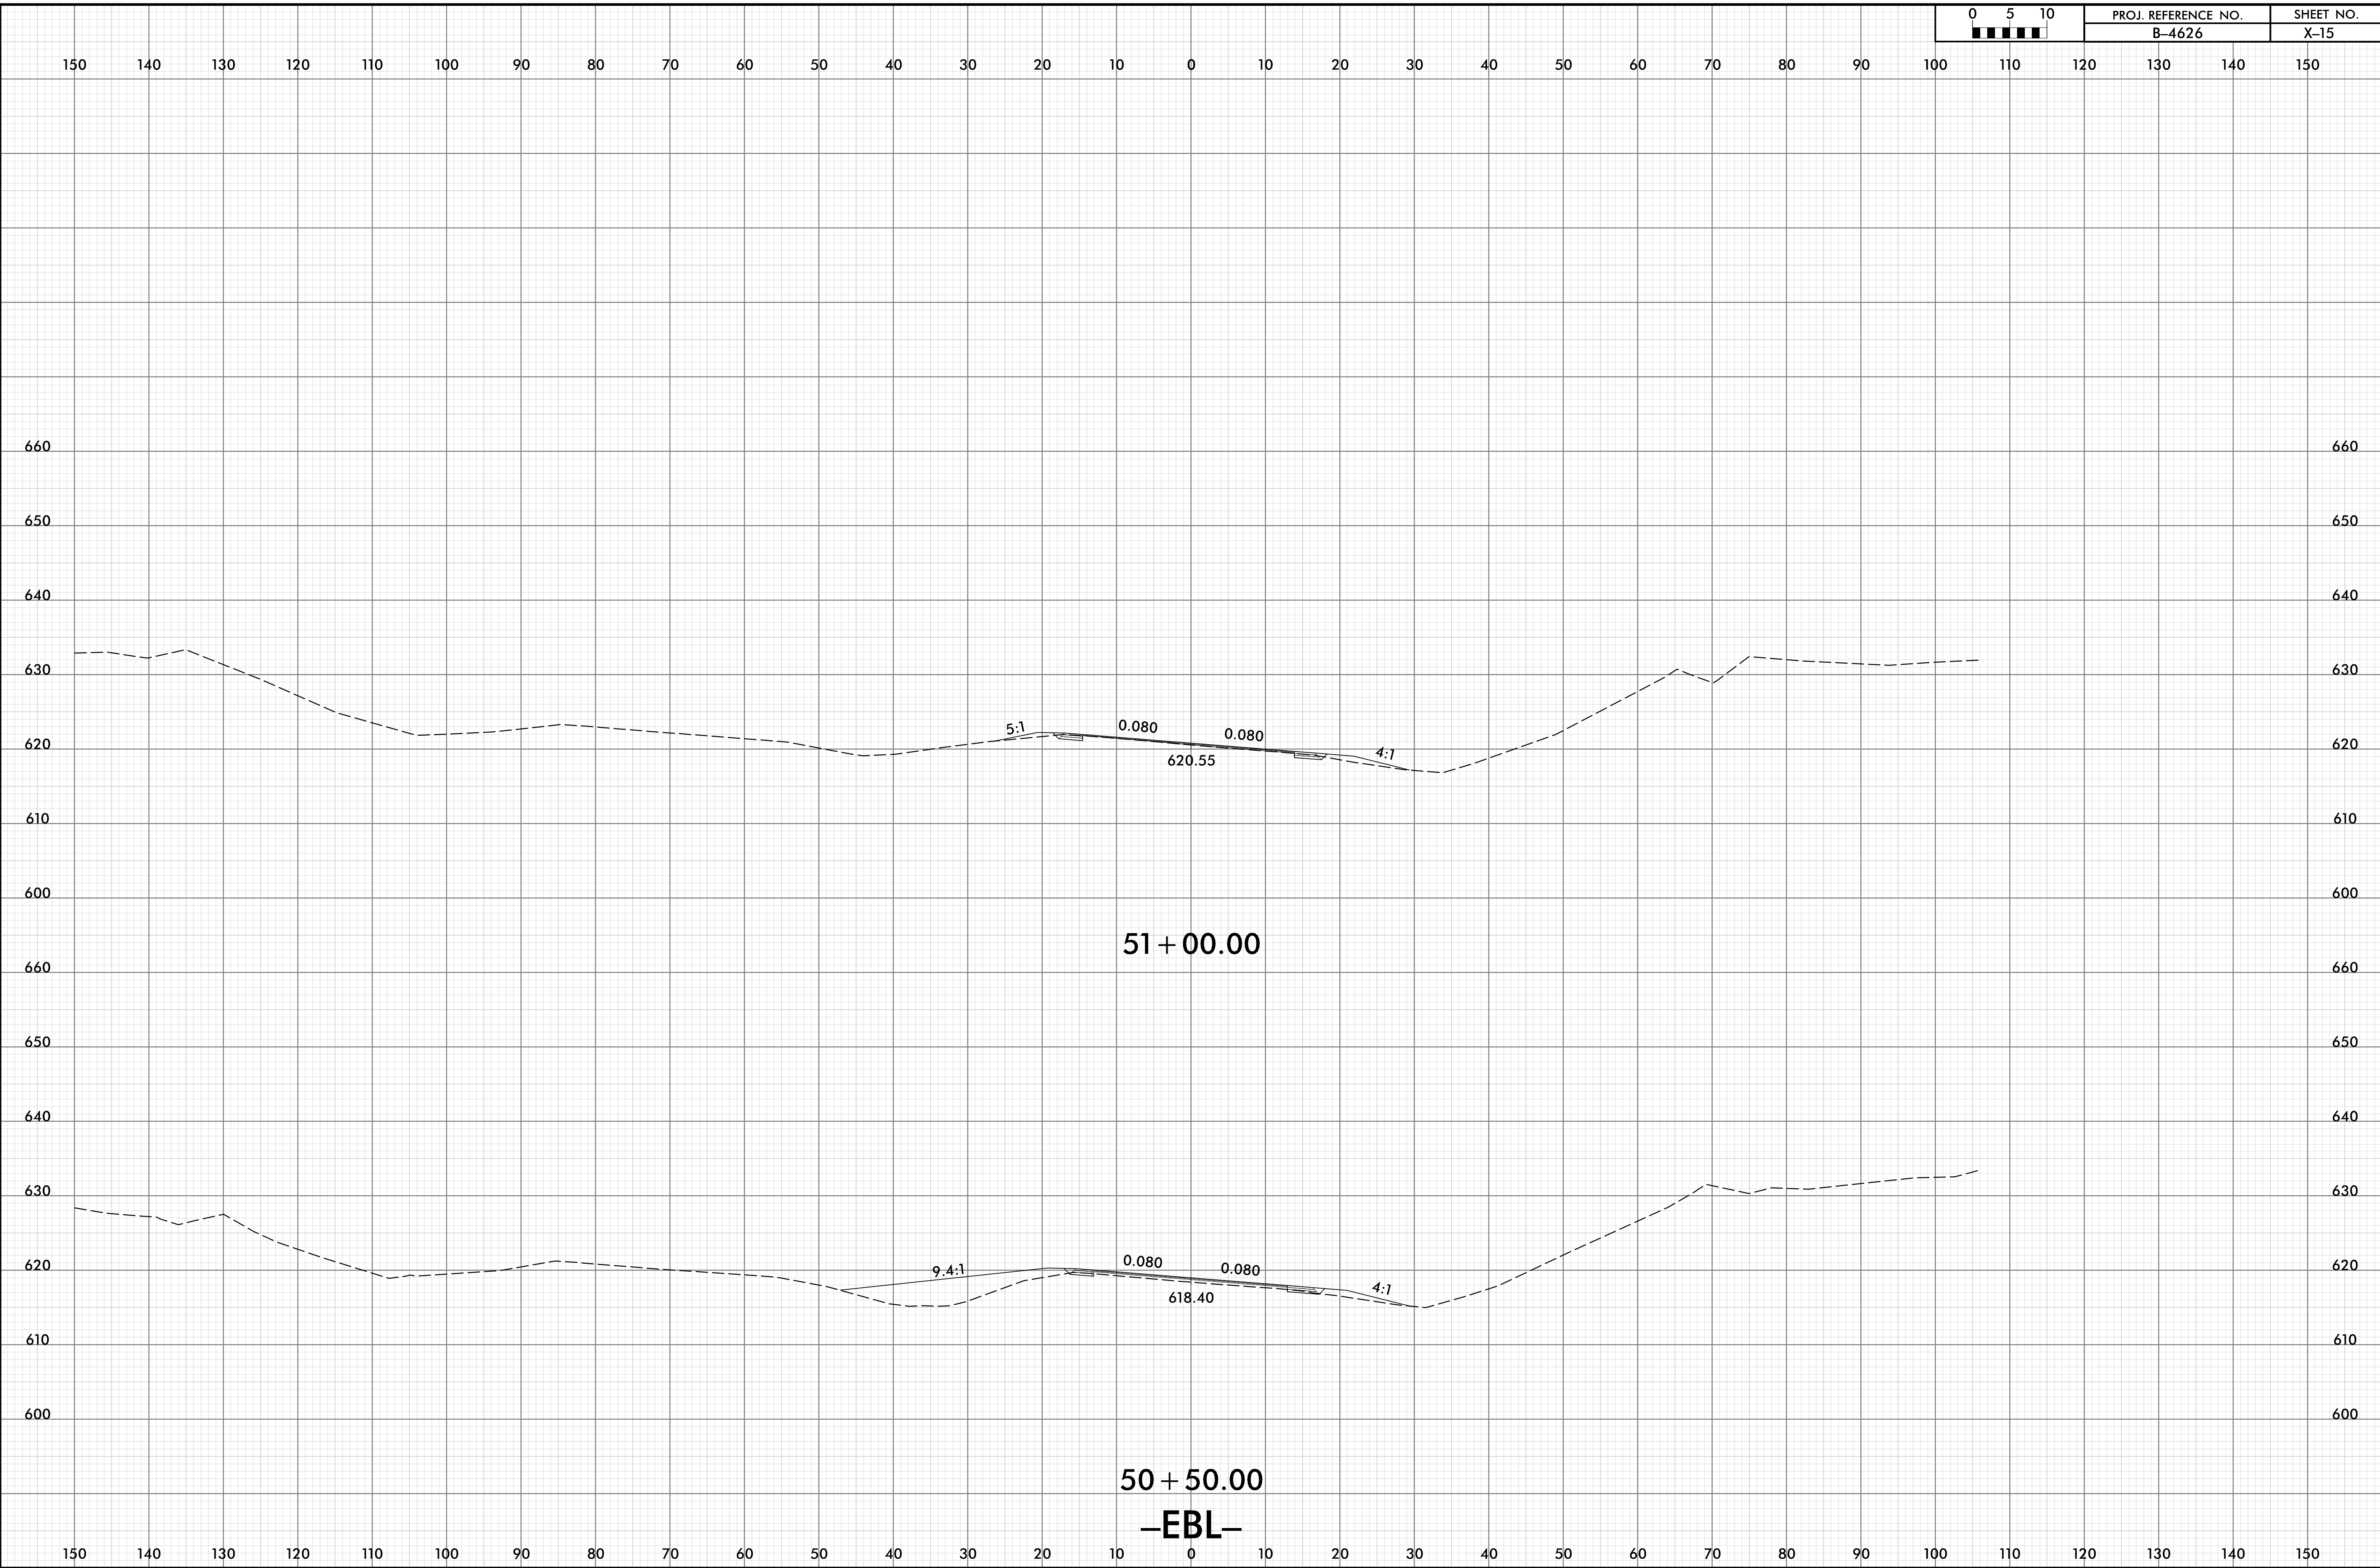

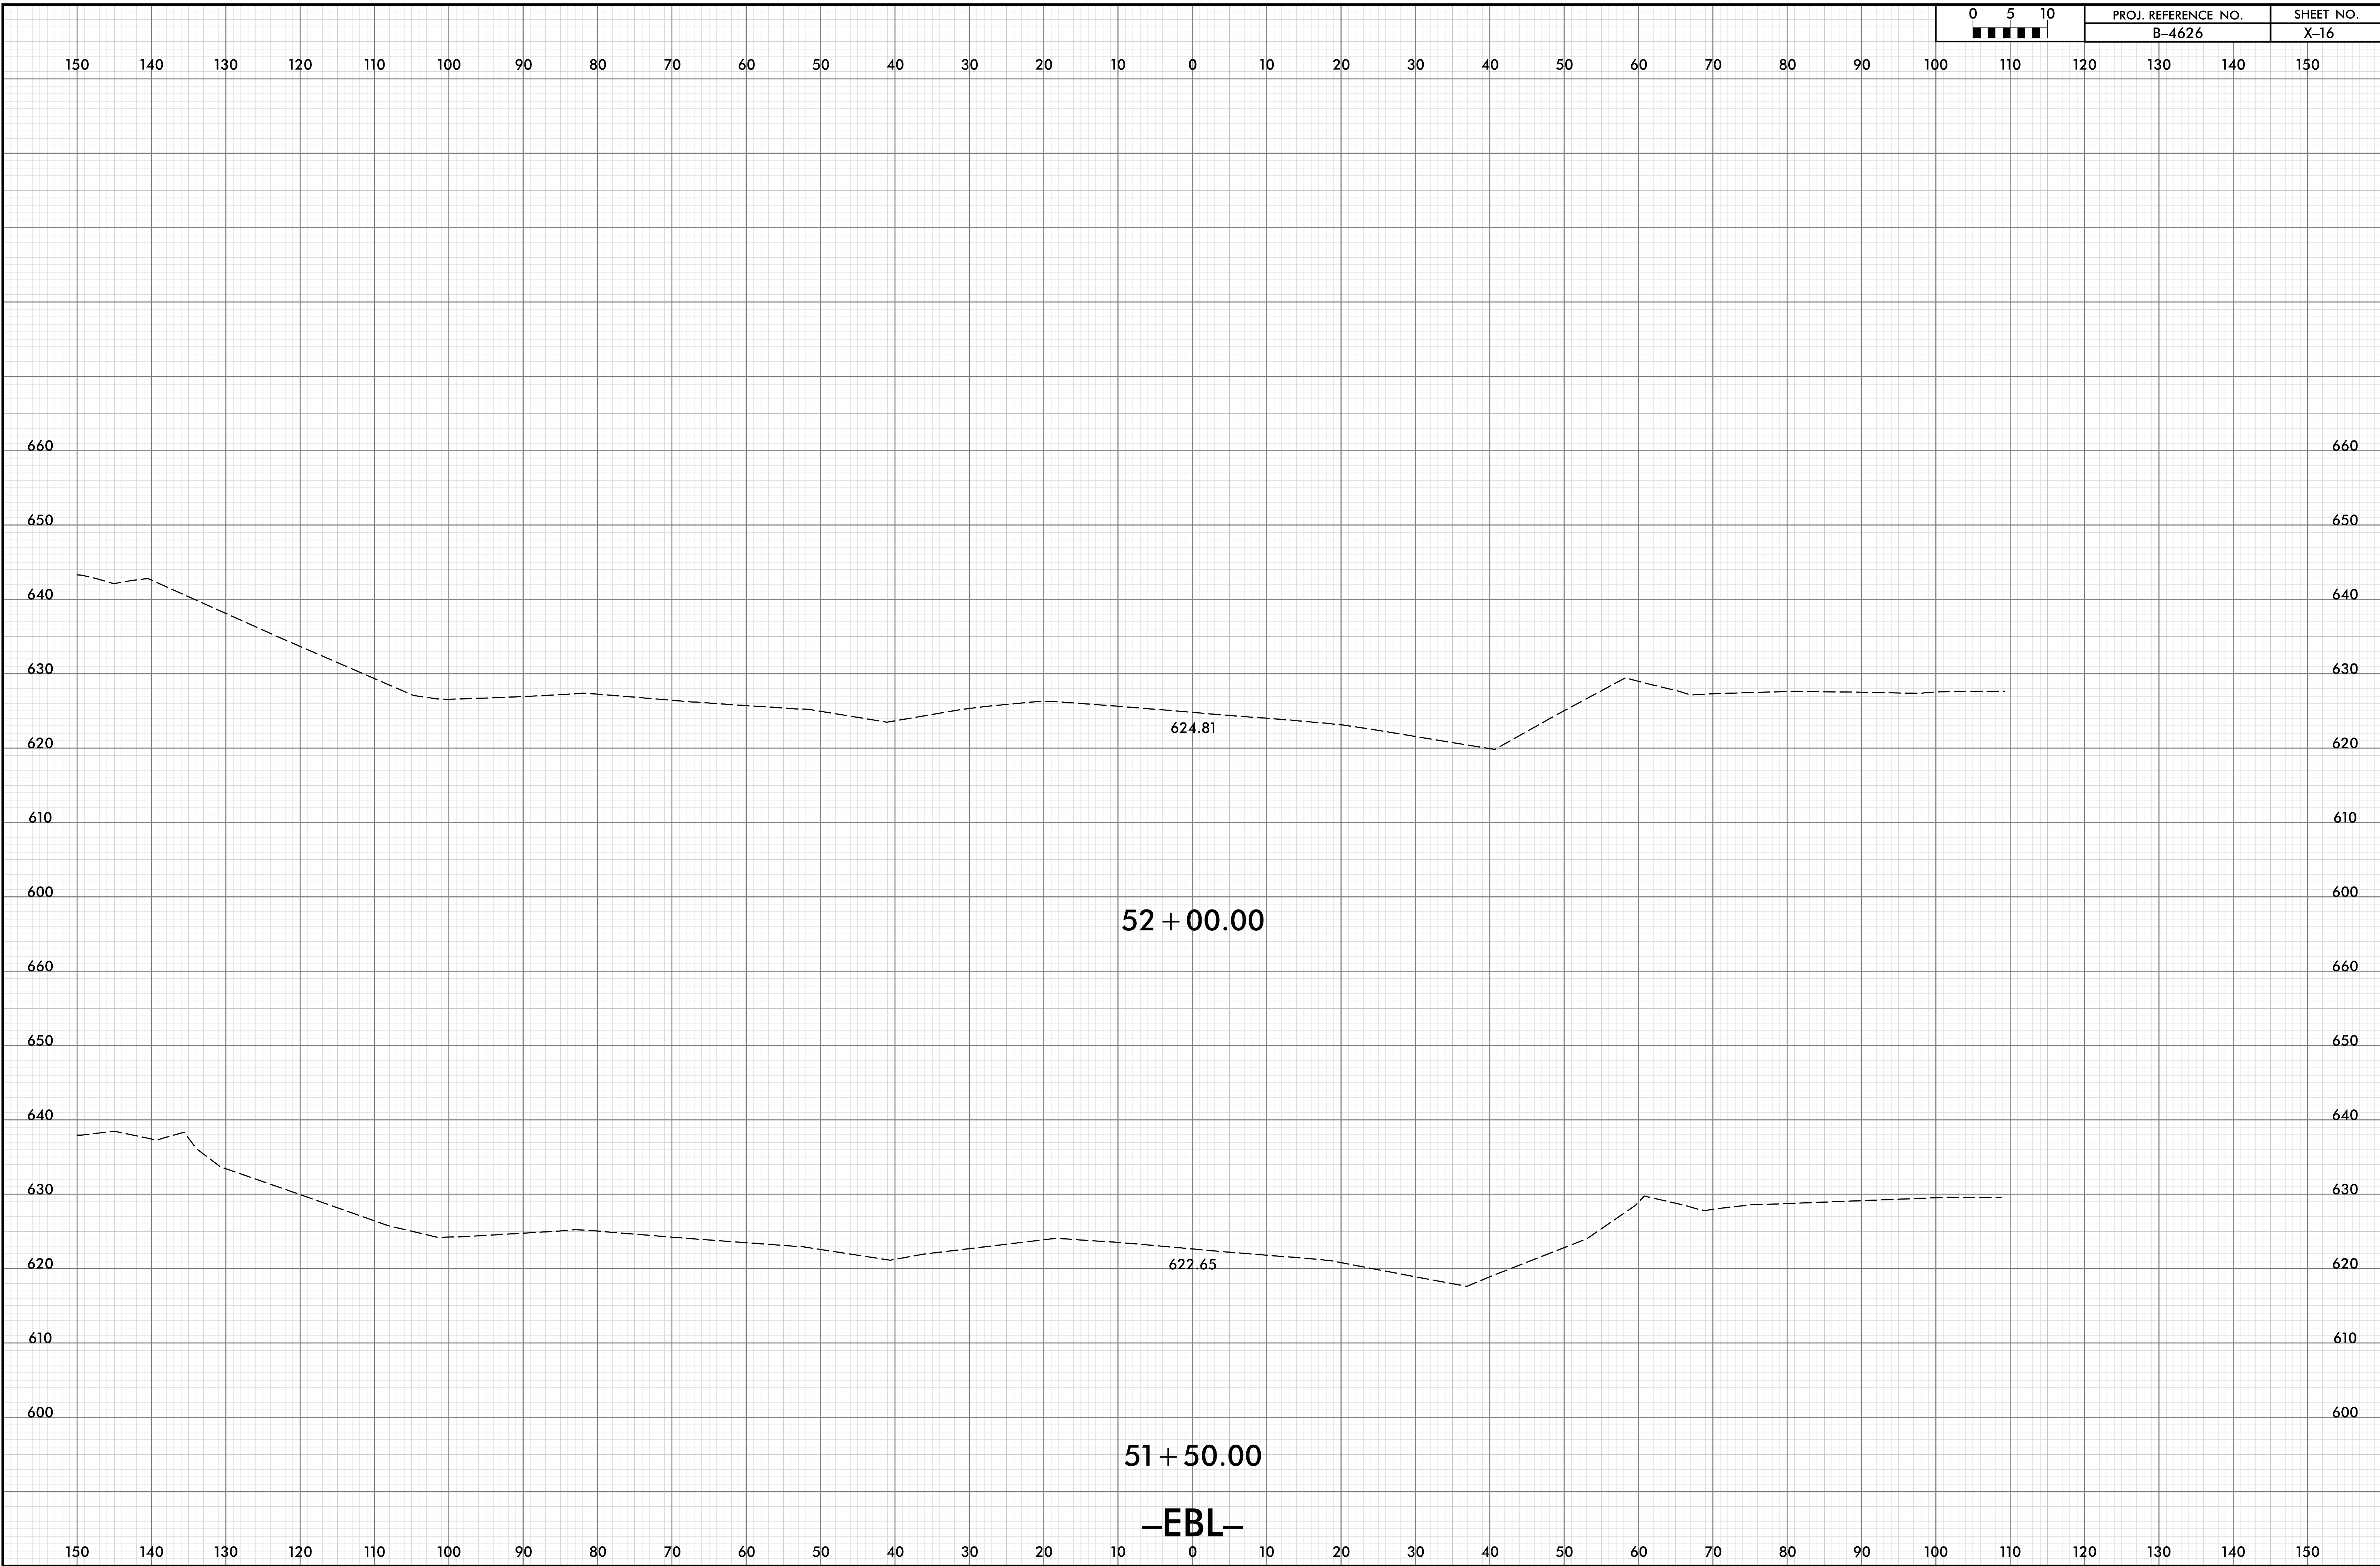


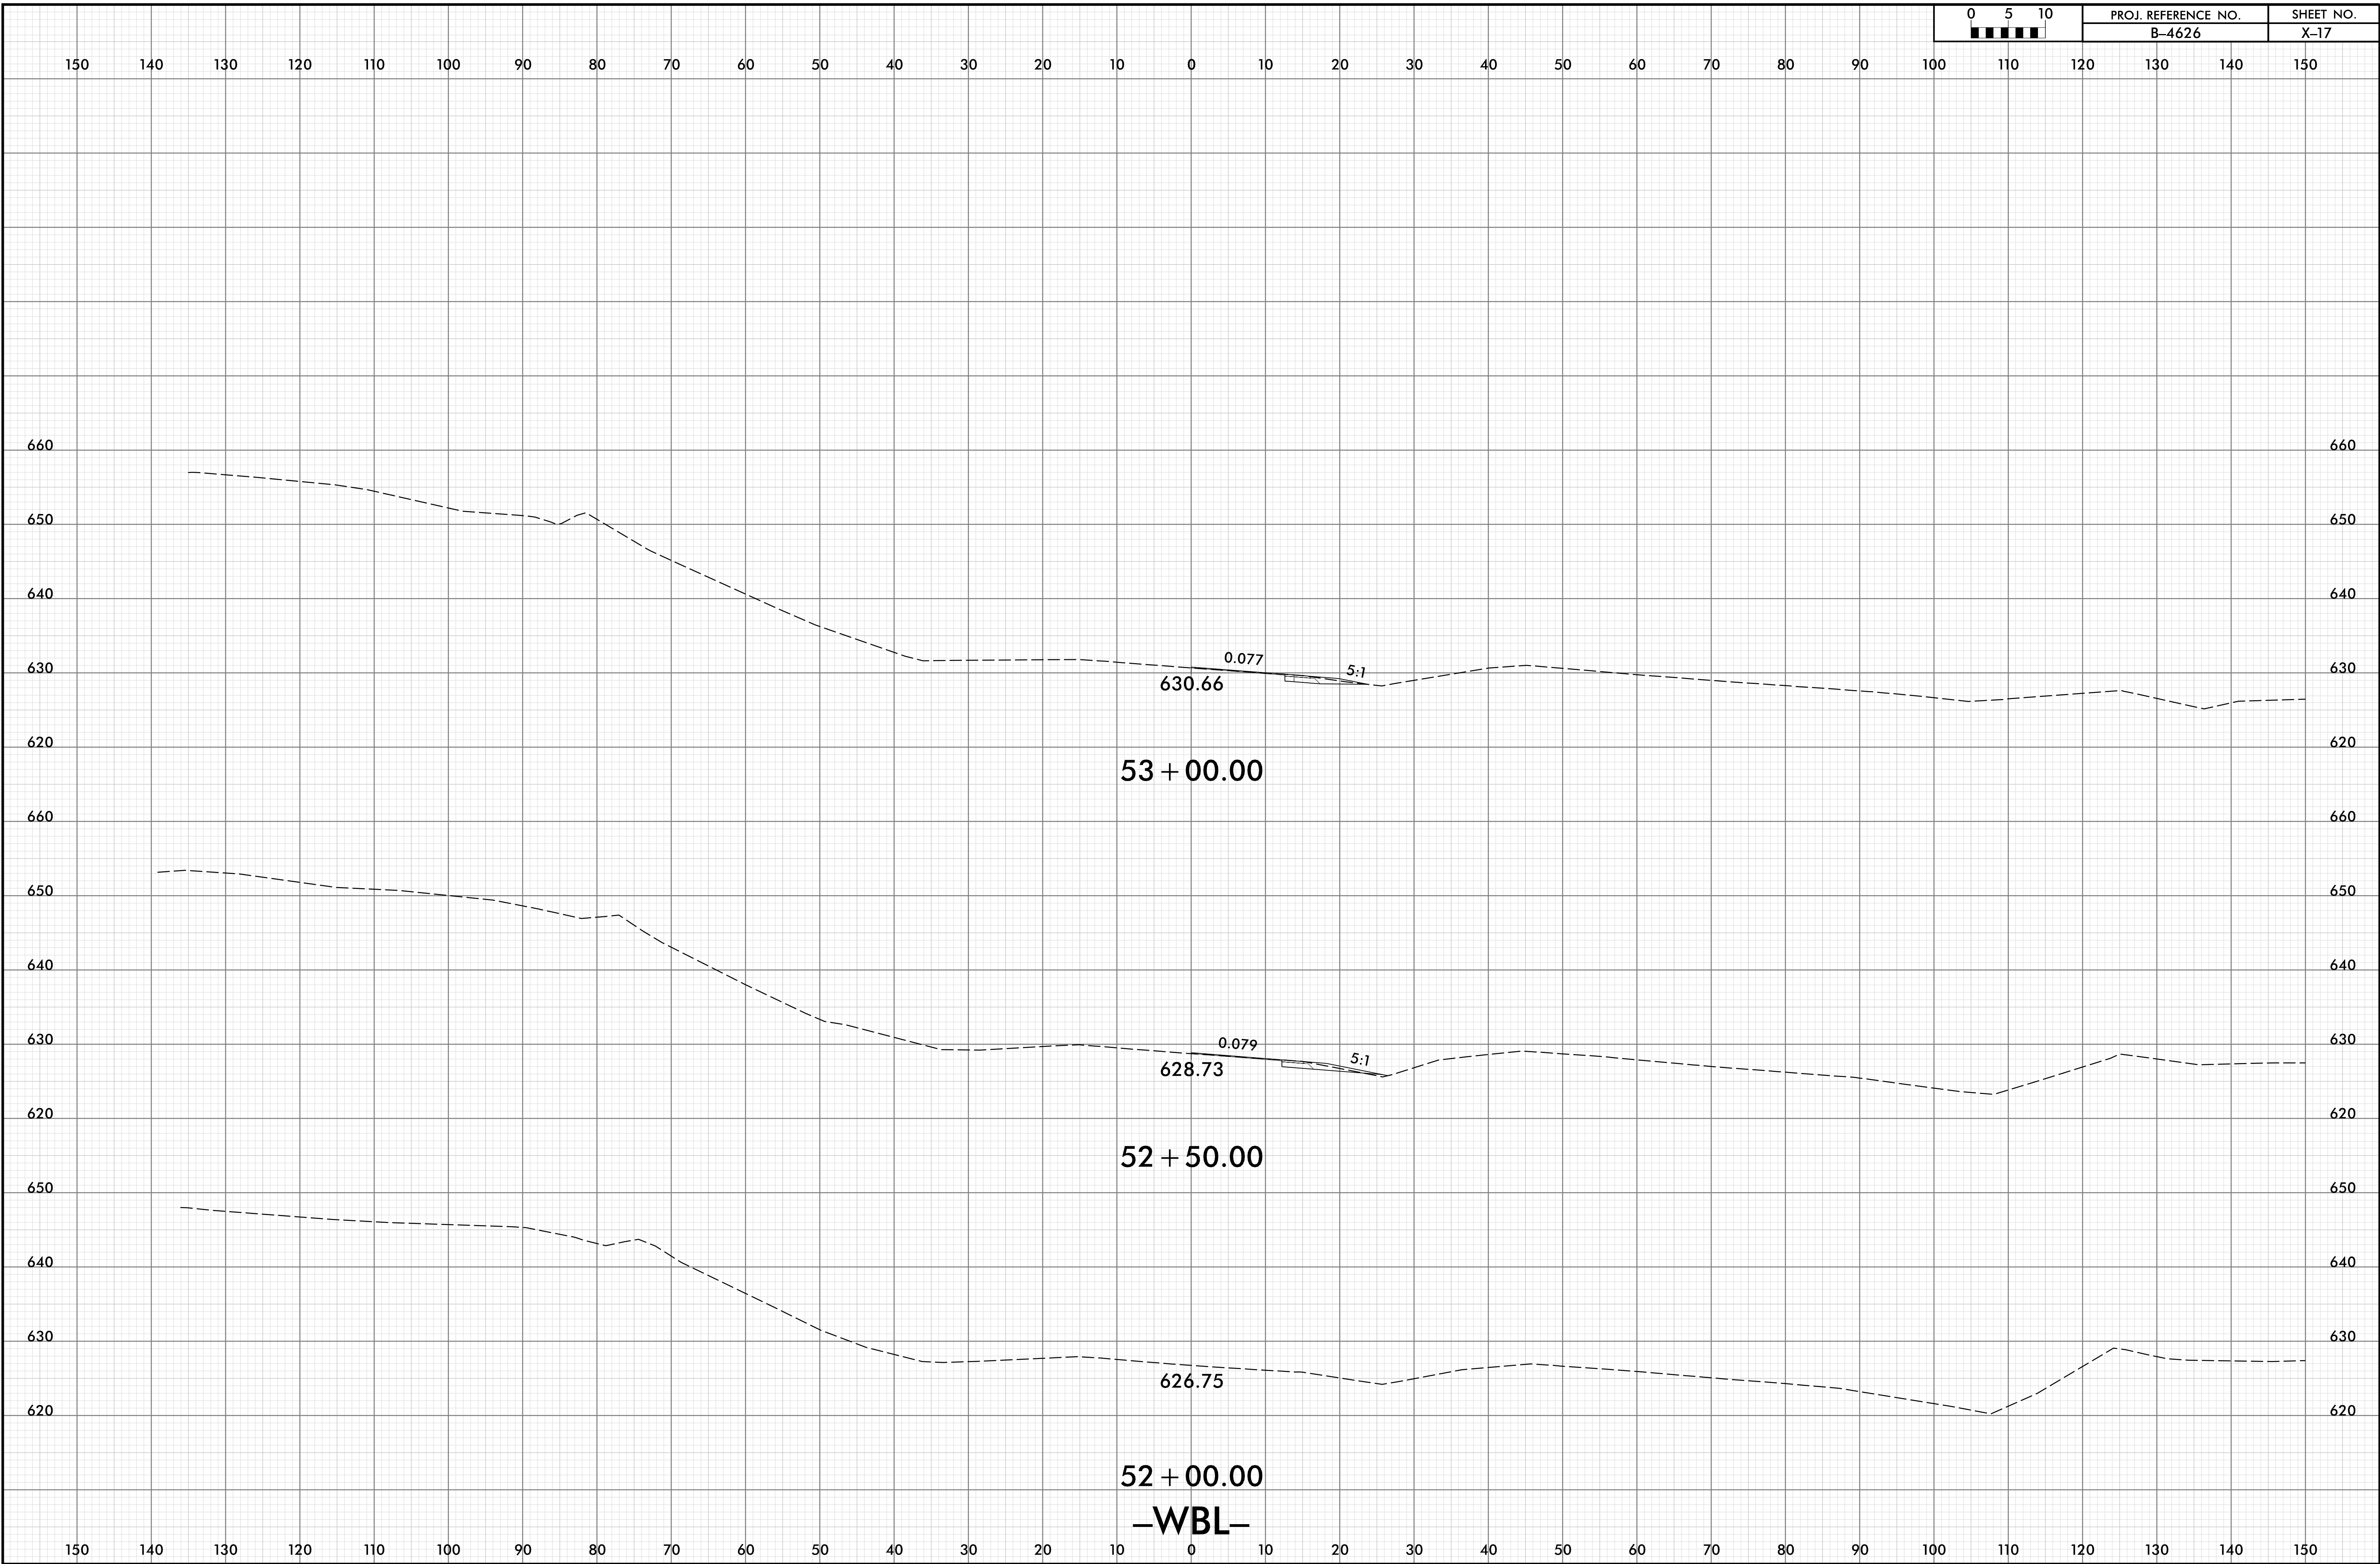


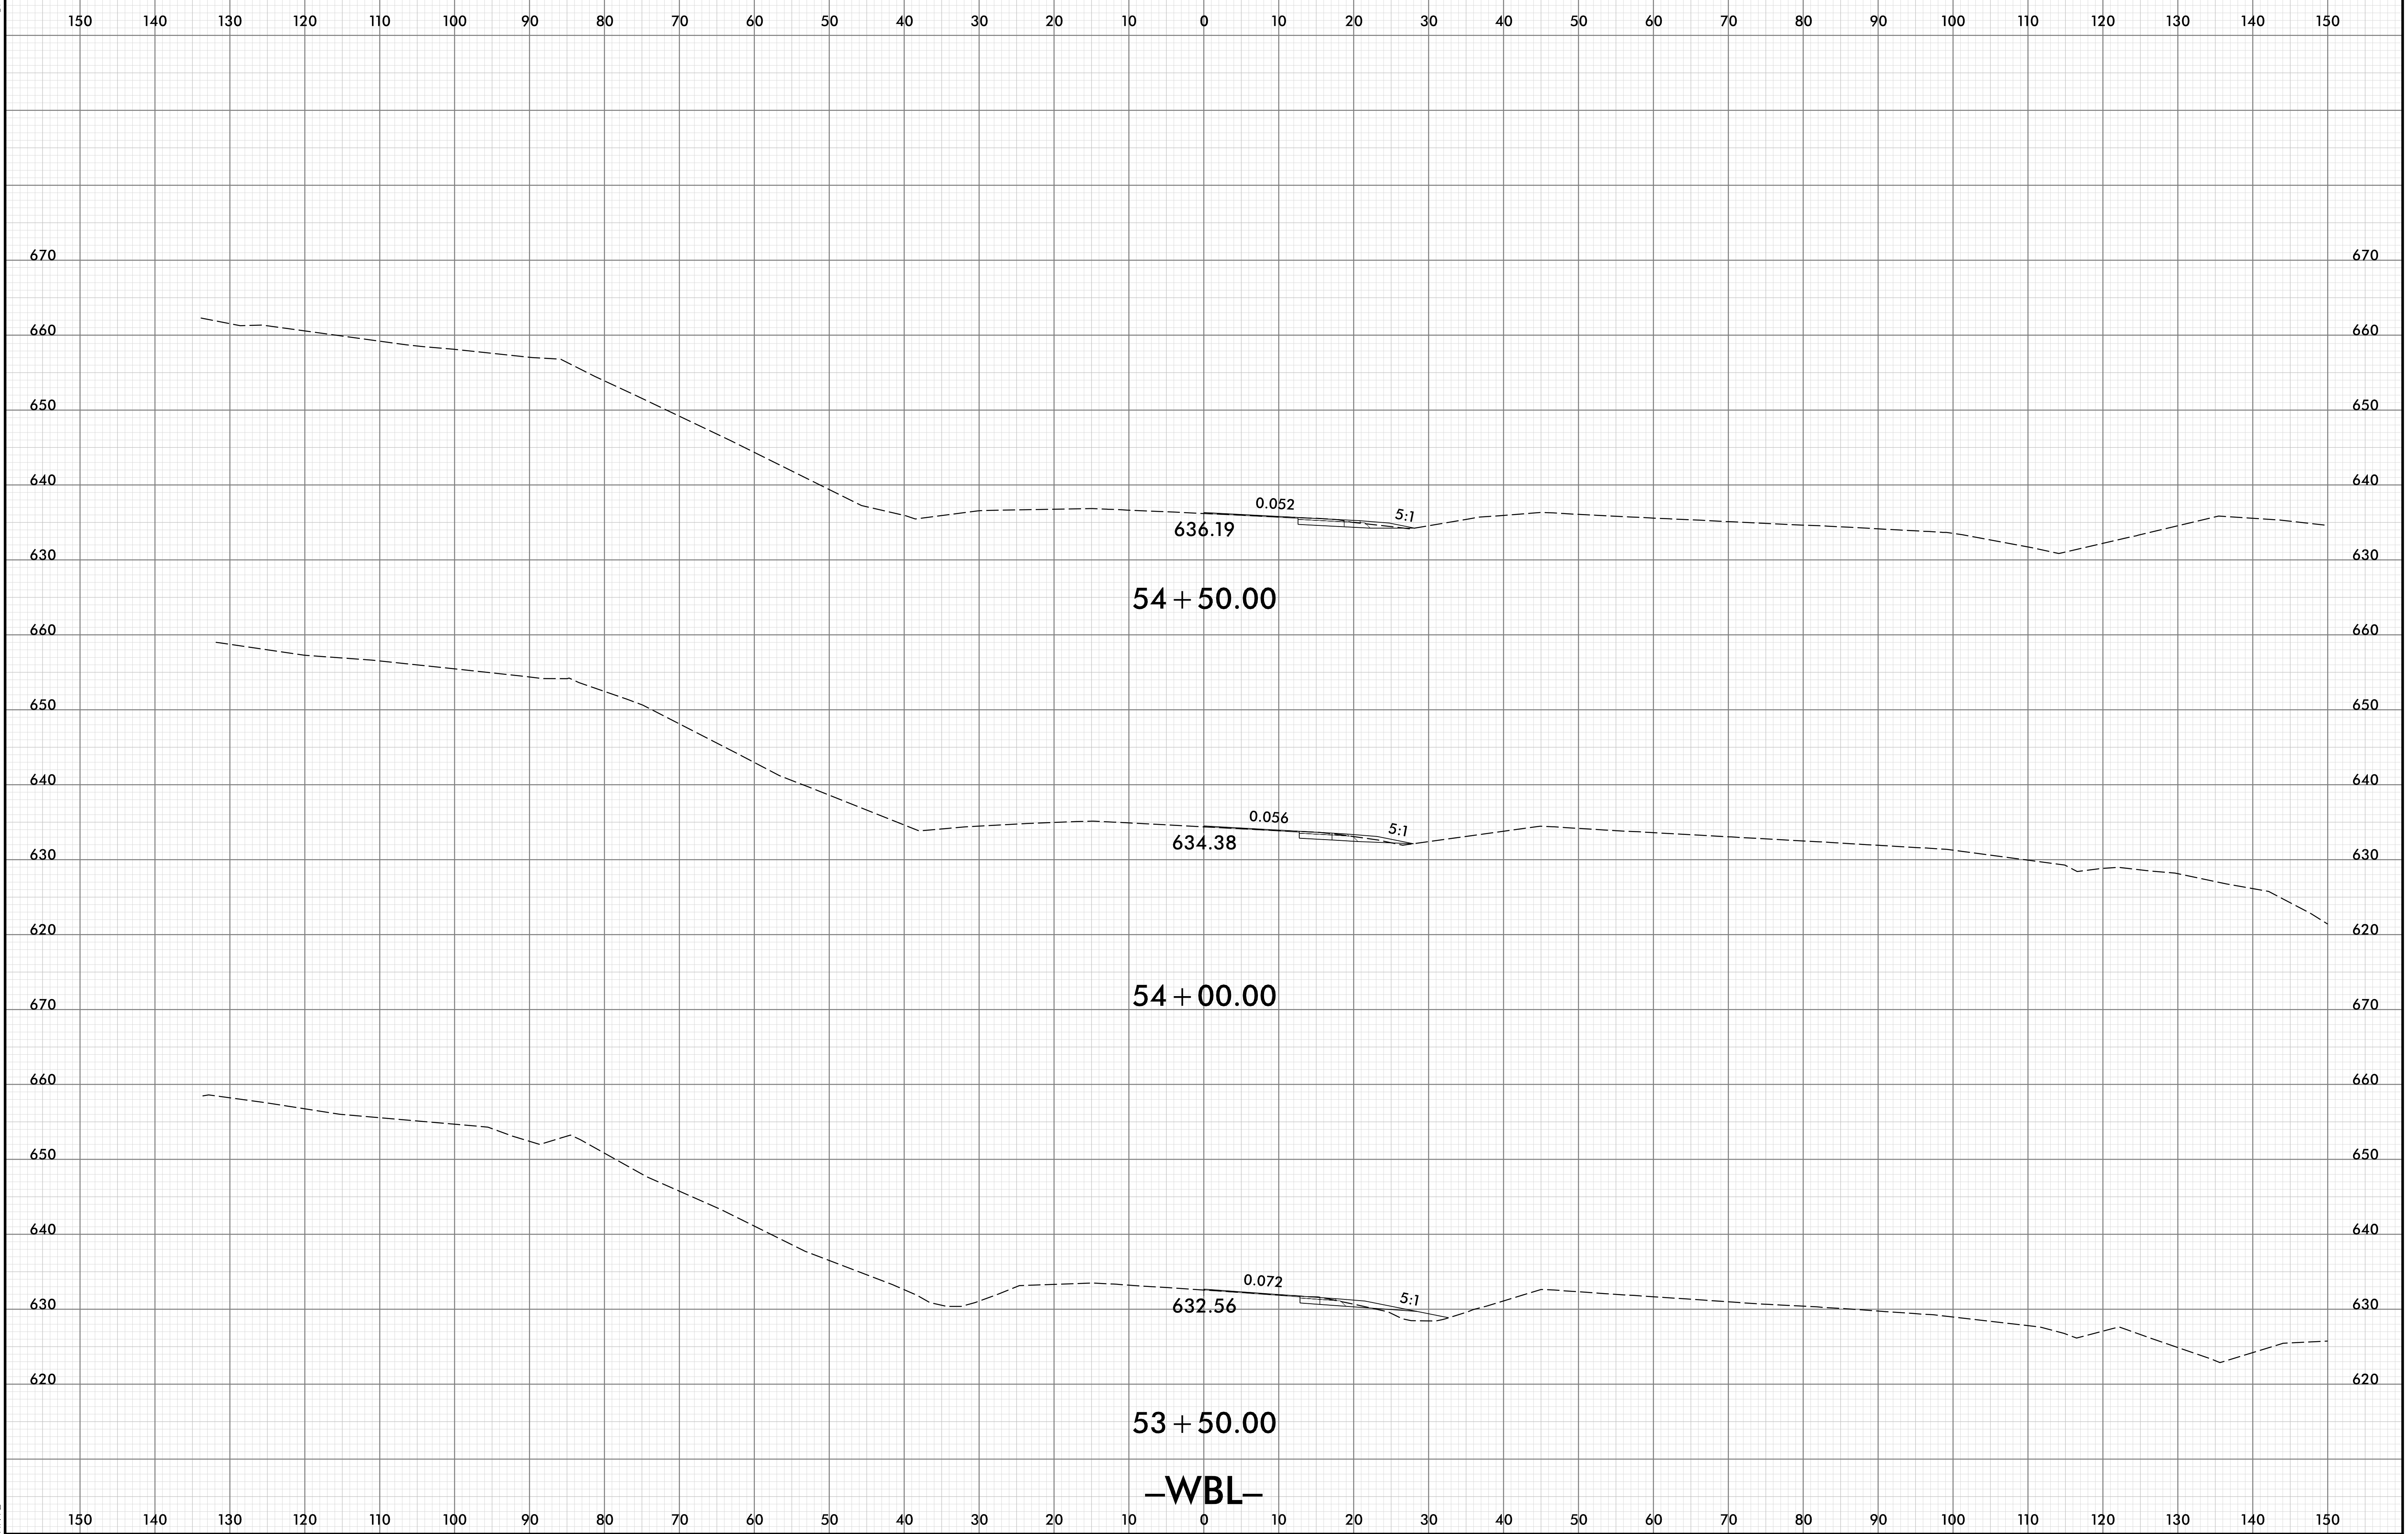


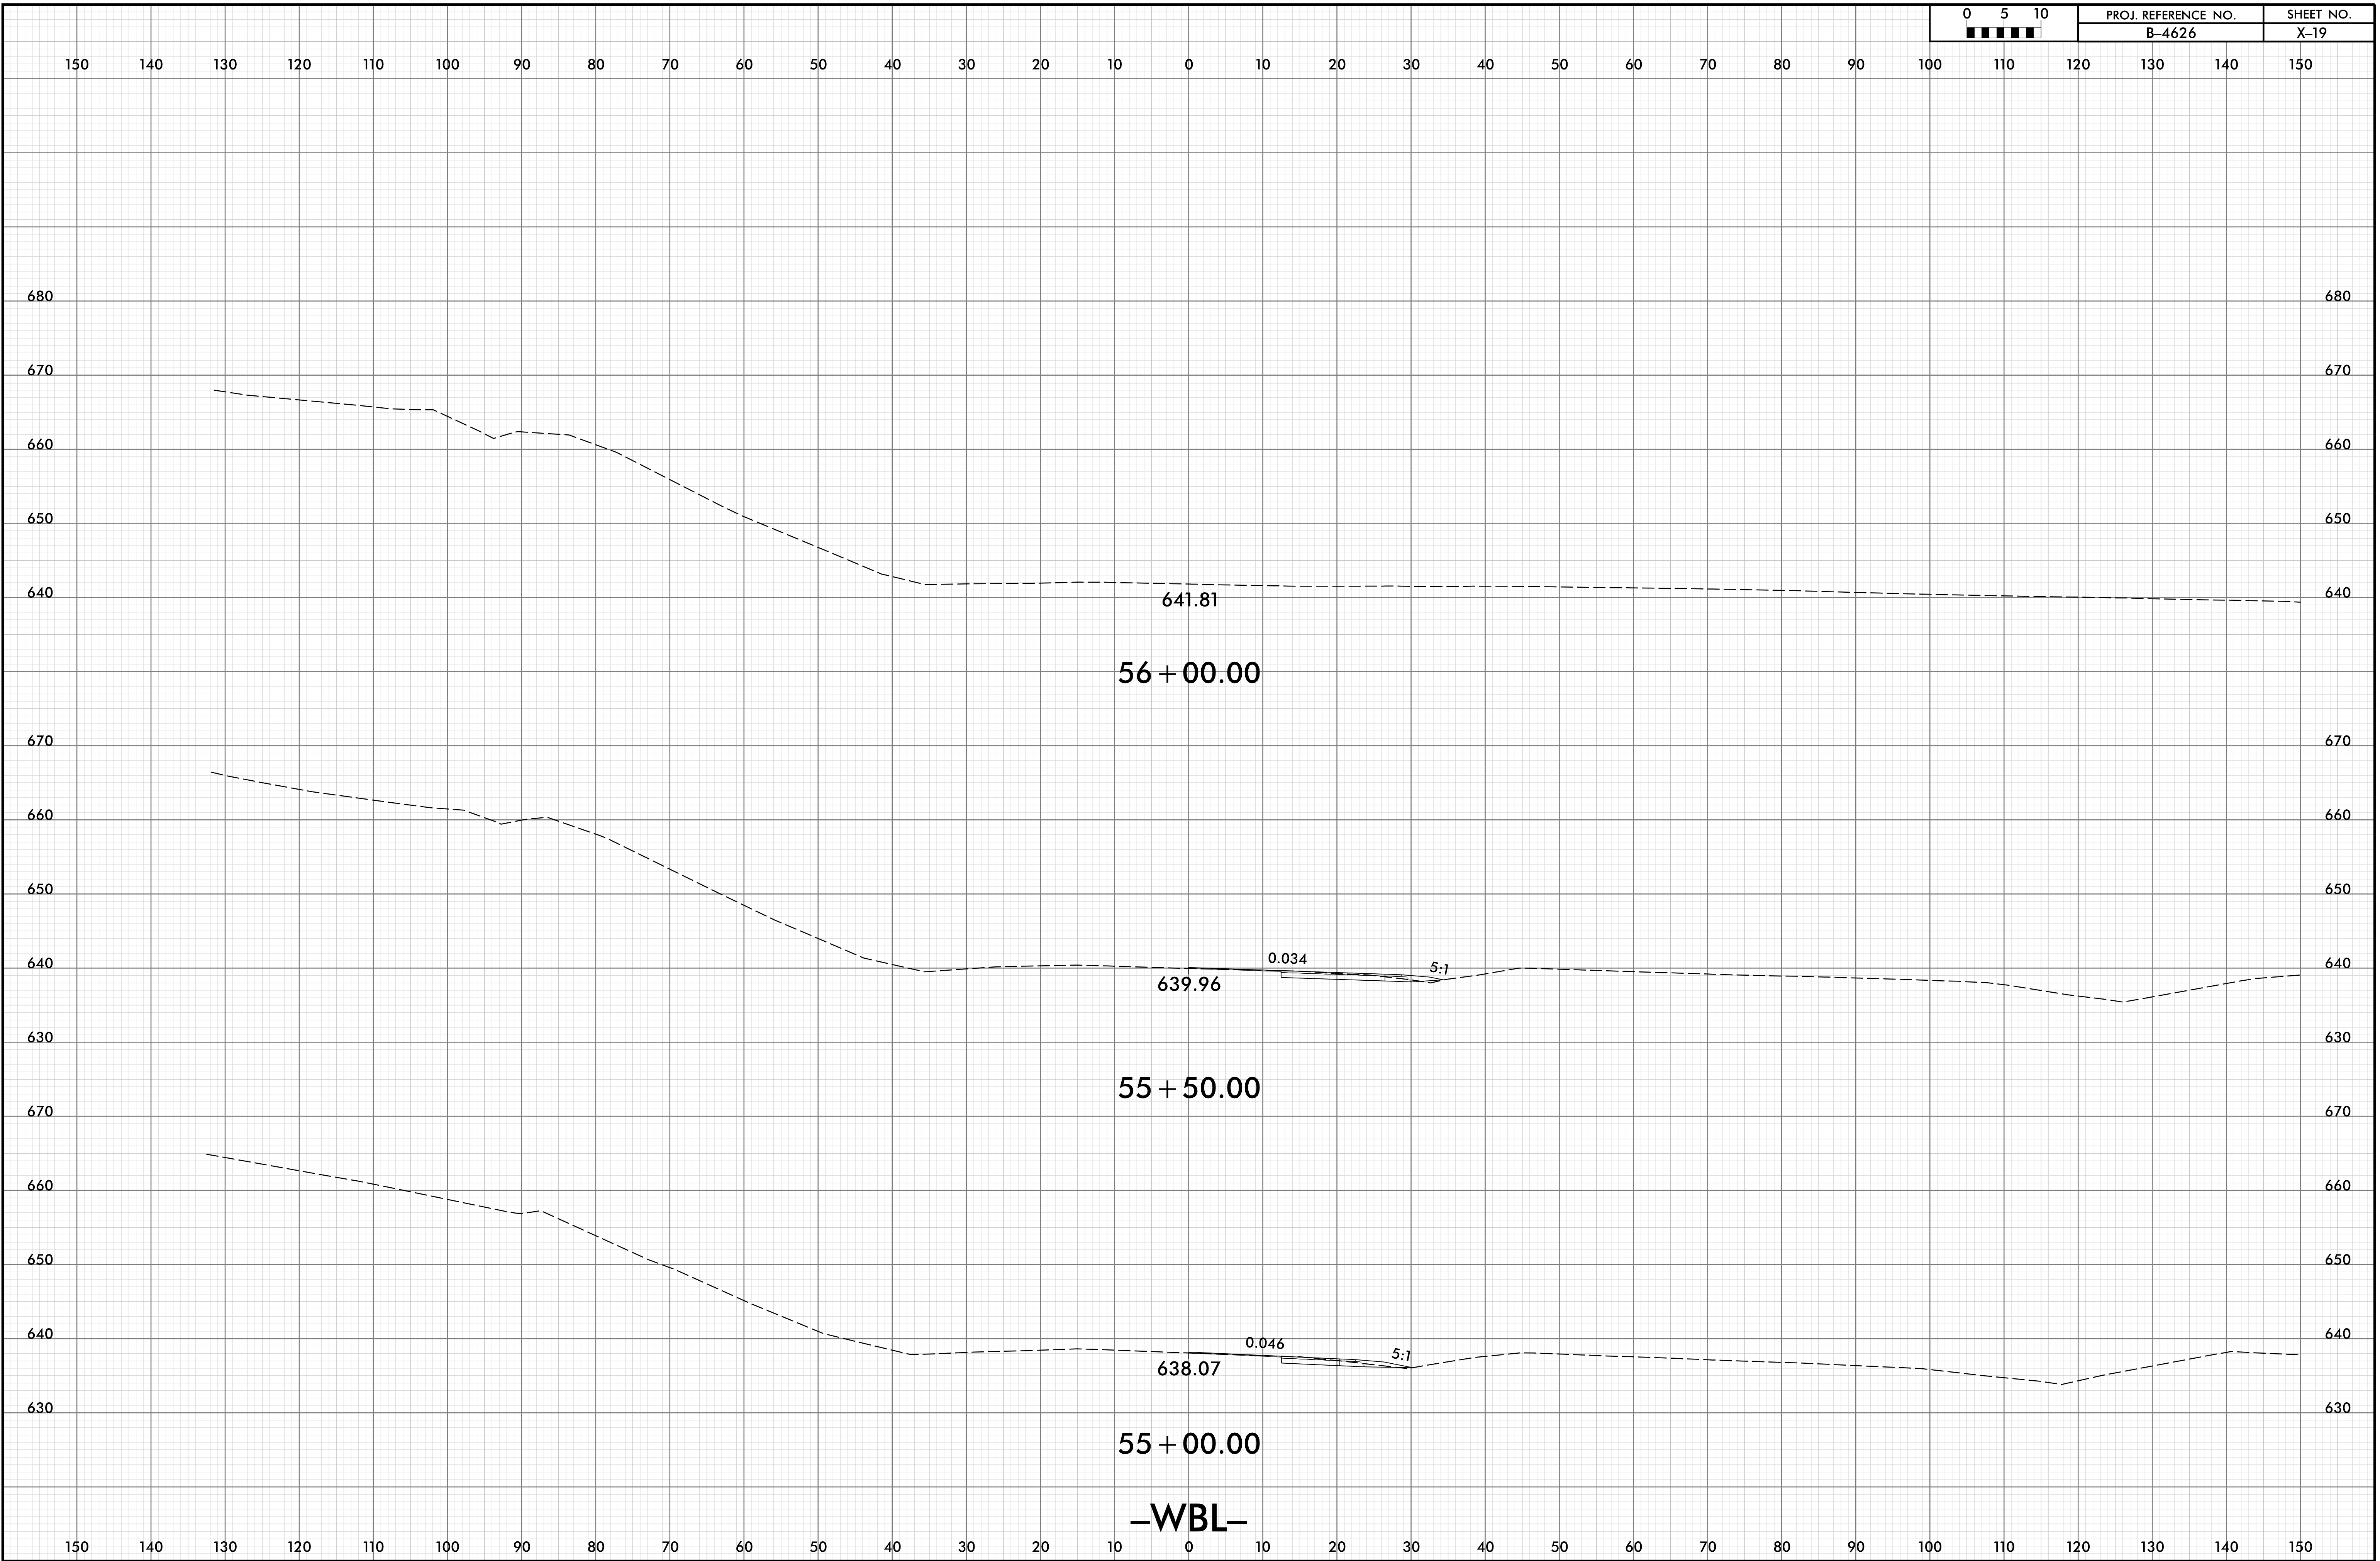

-WBL-

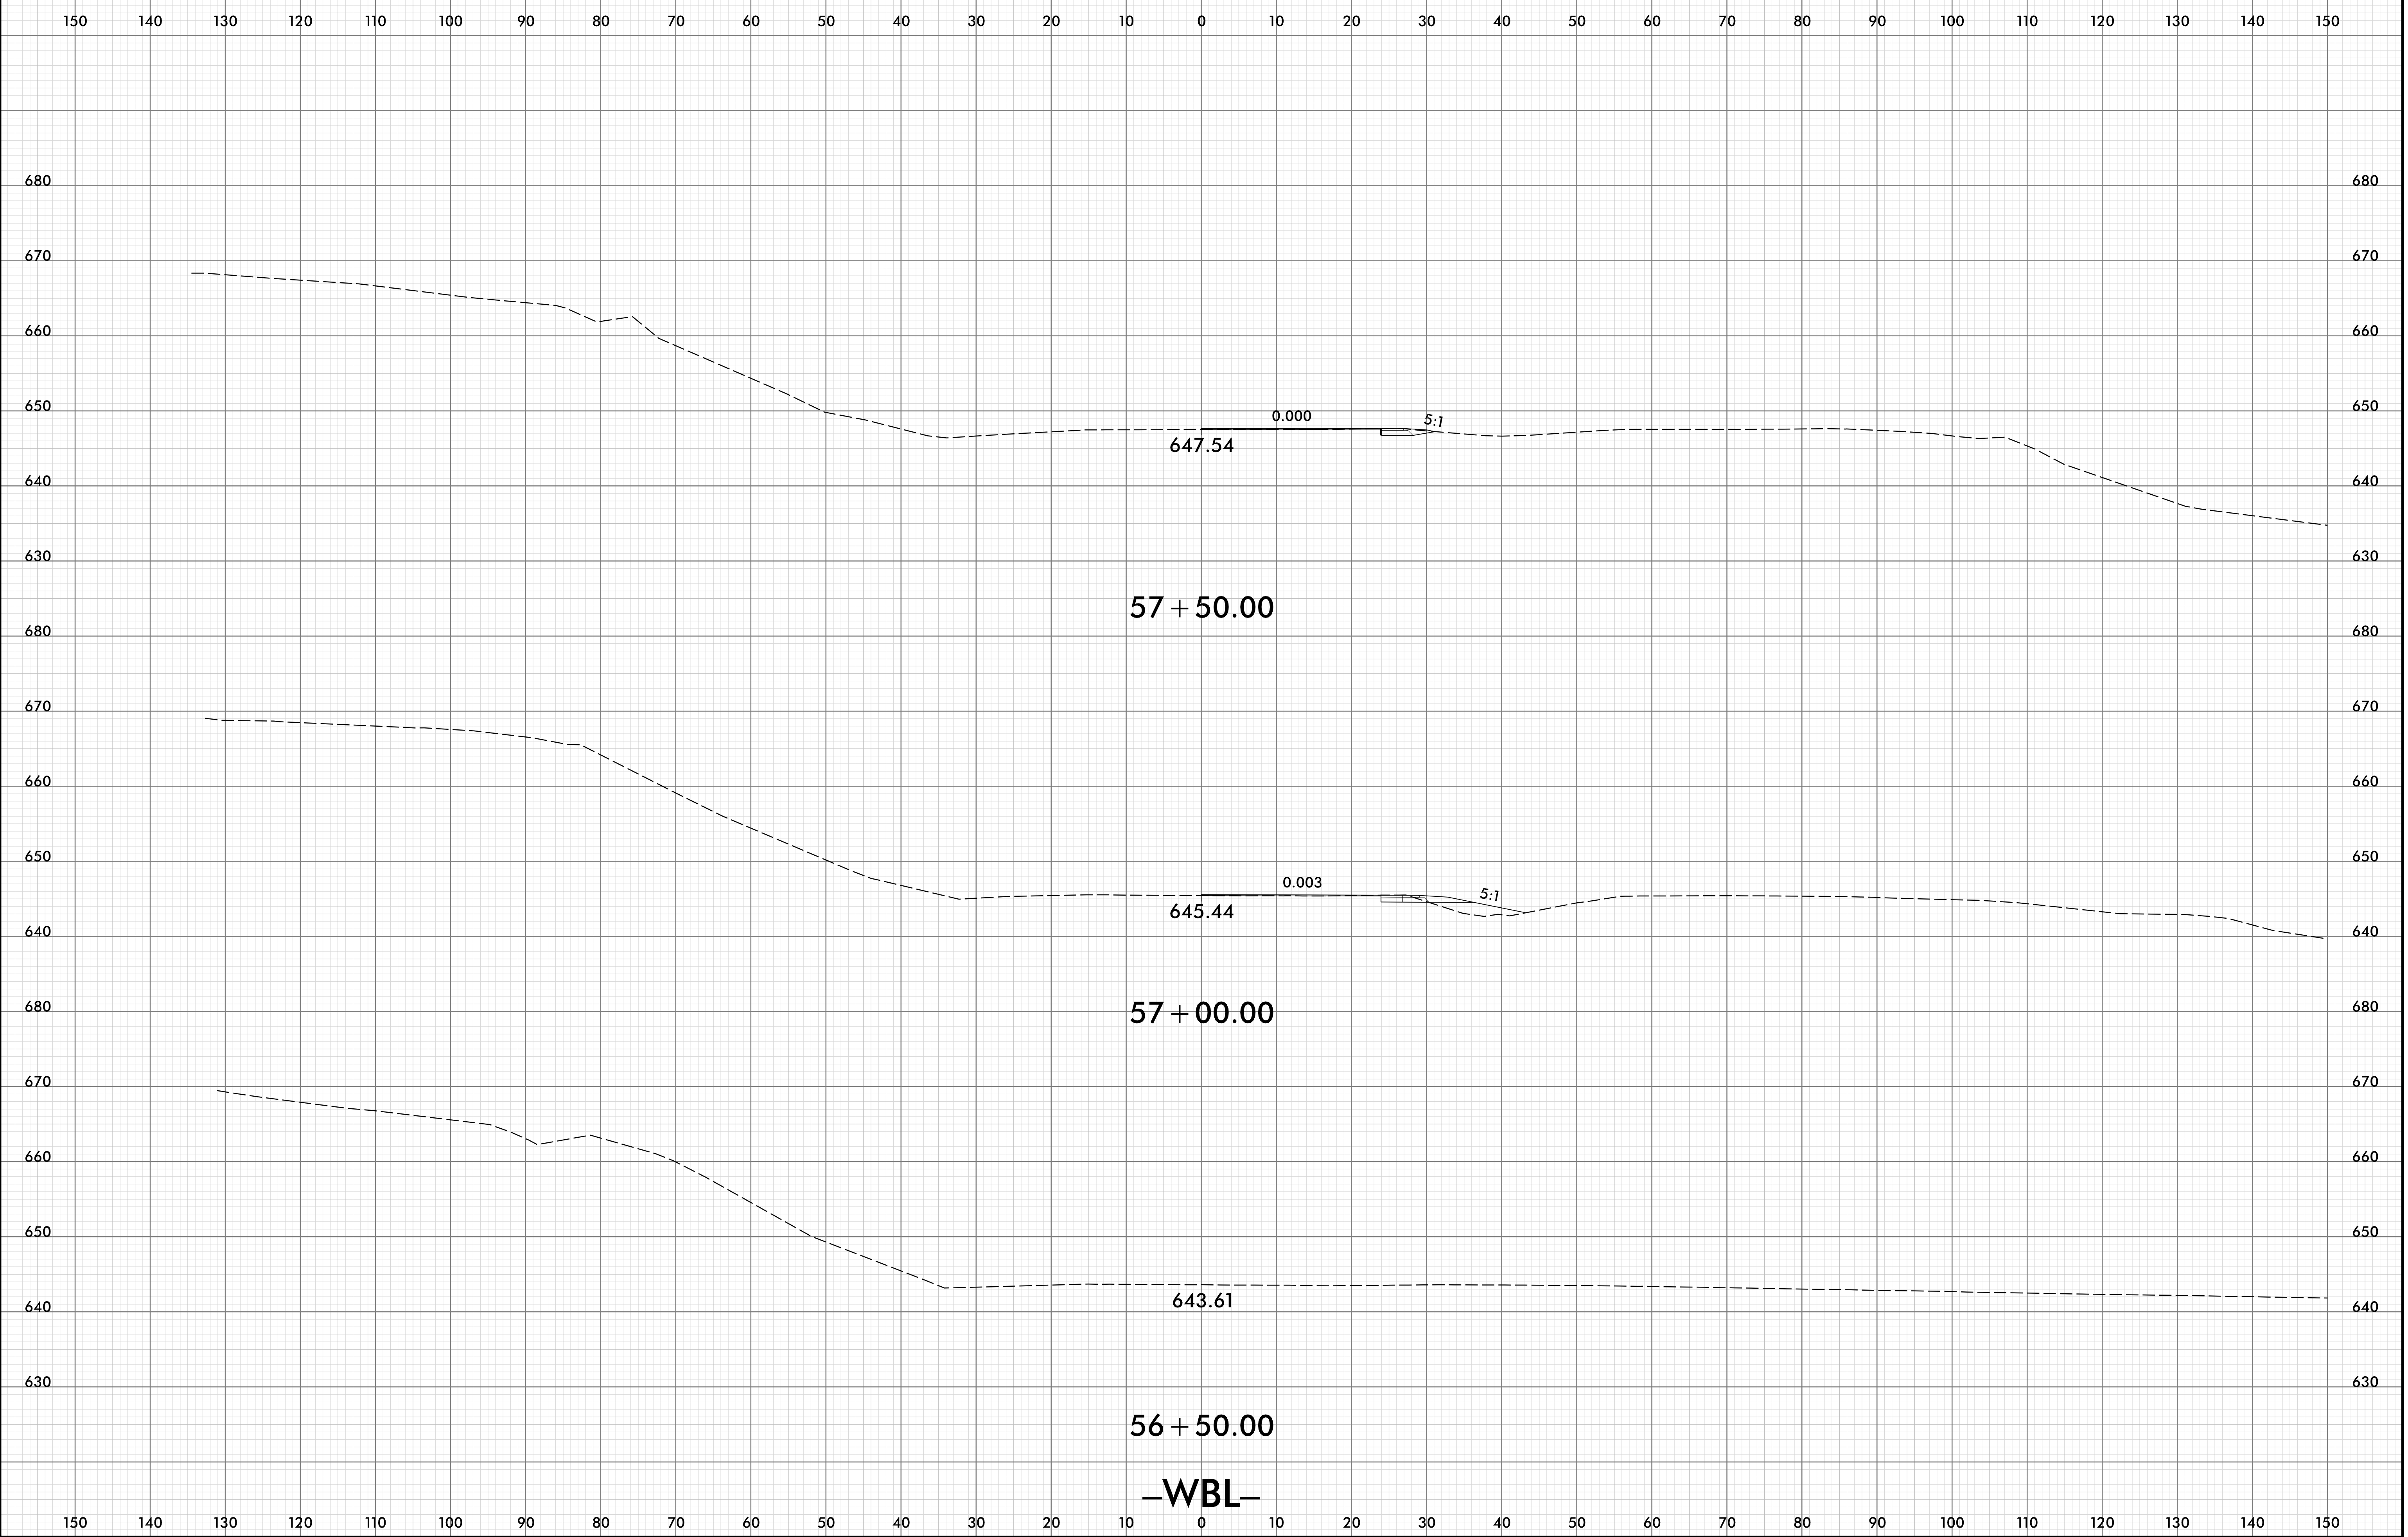

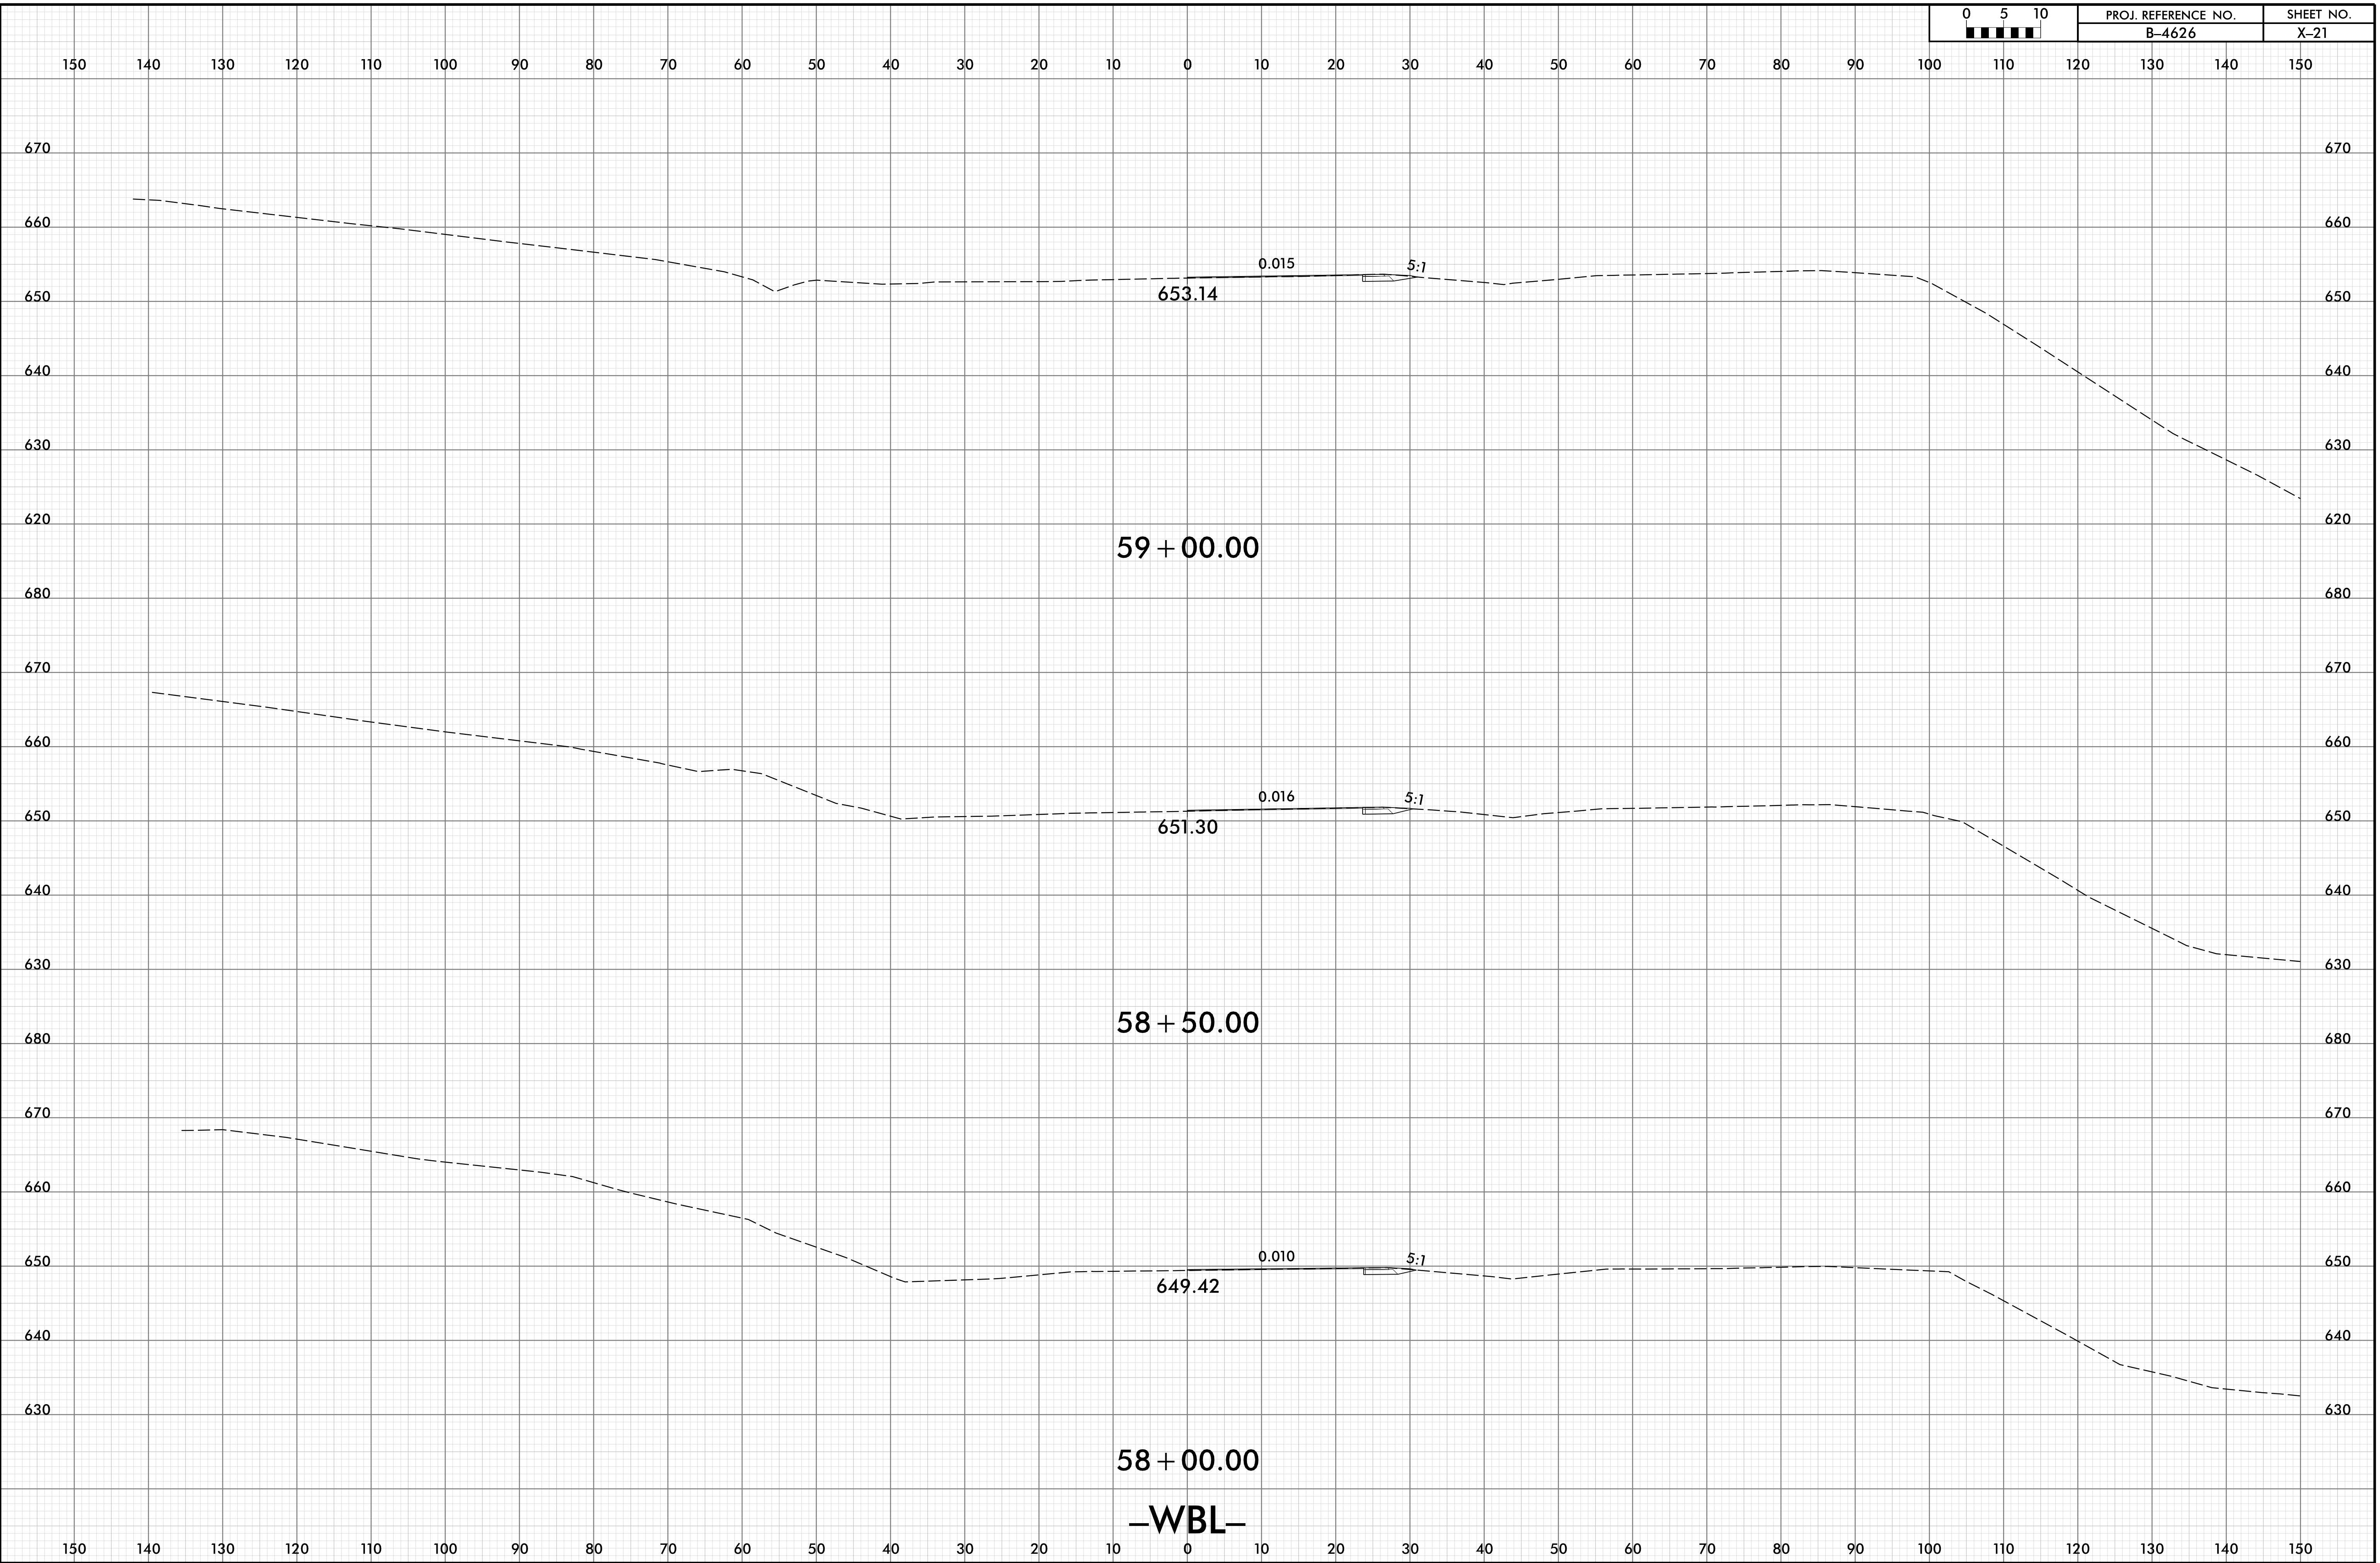

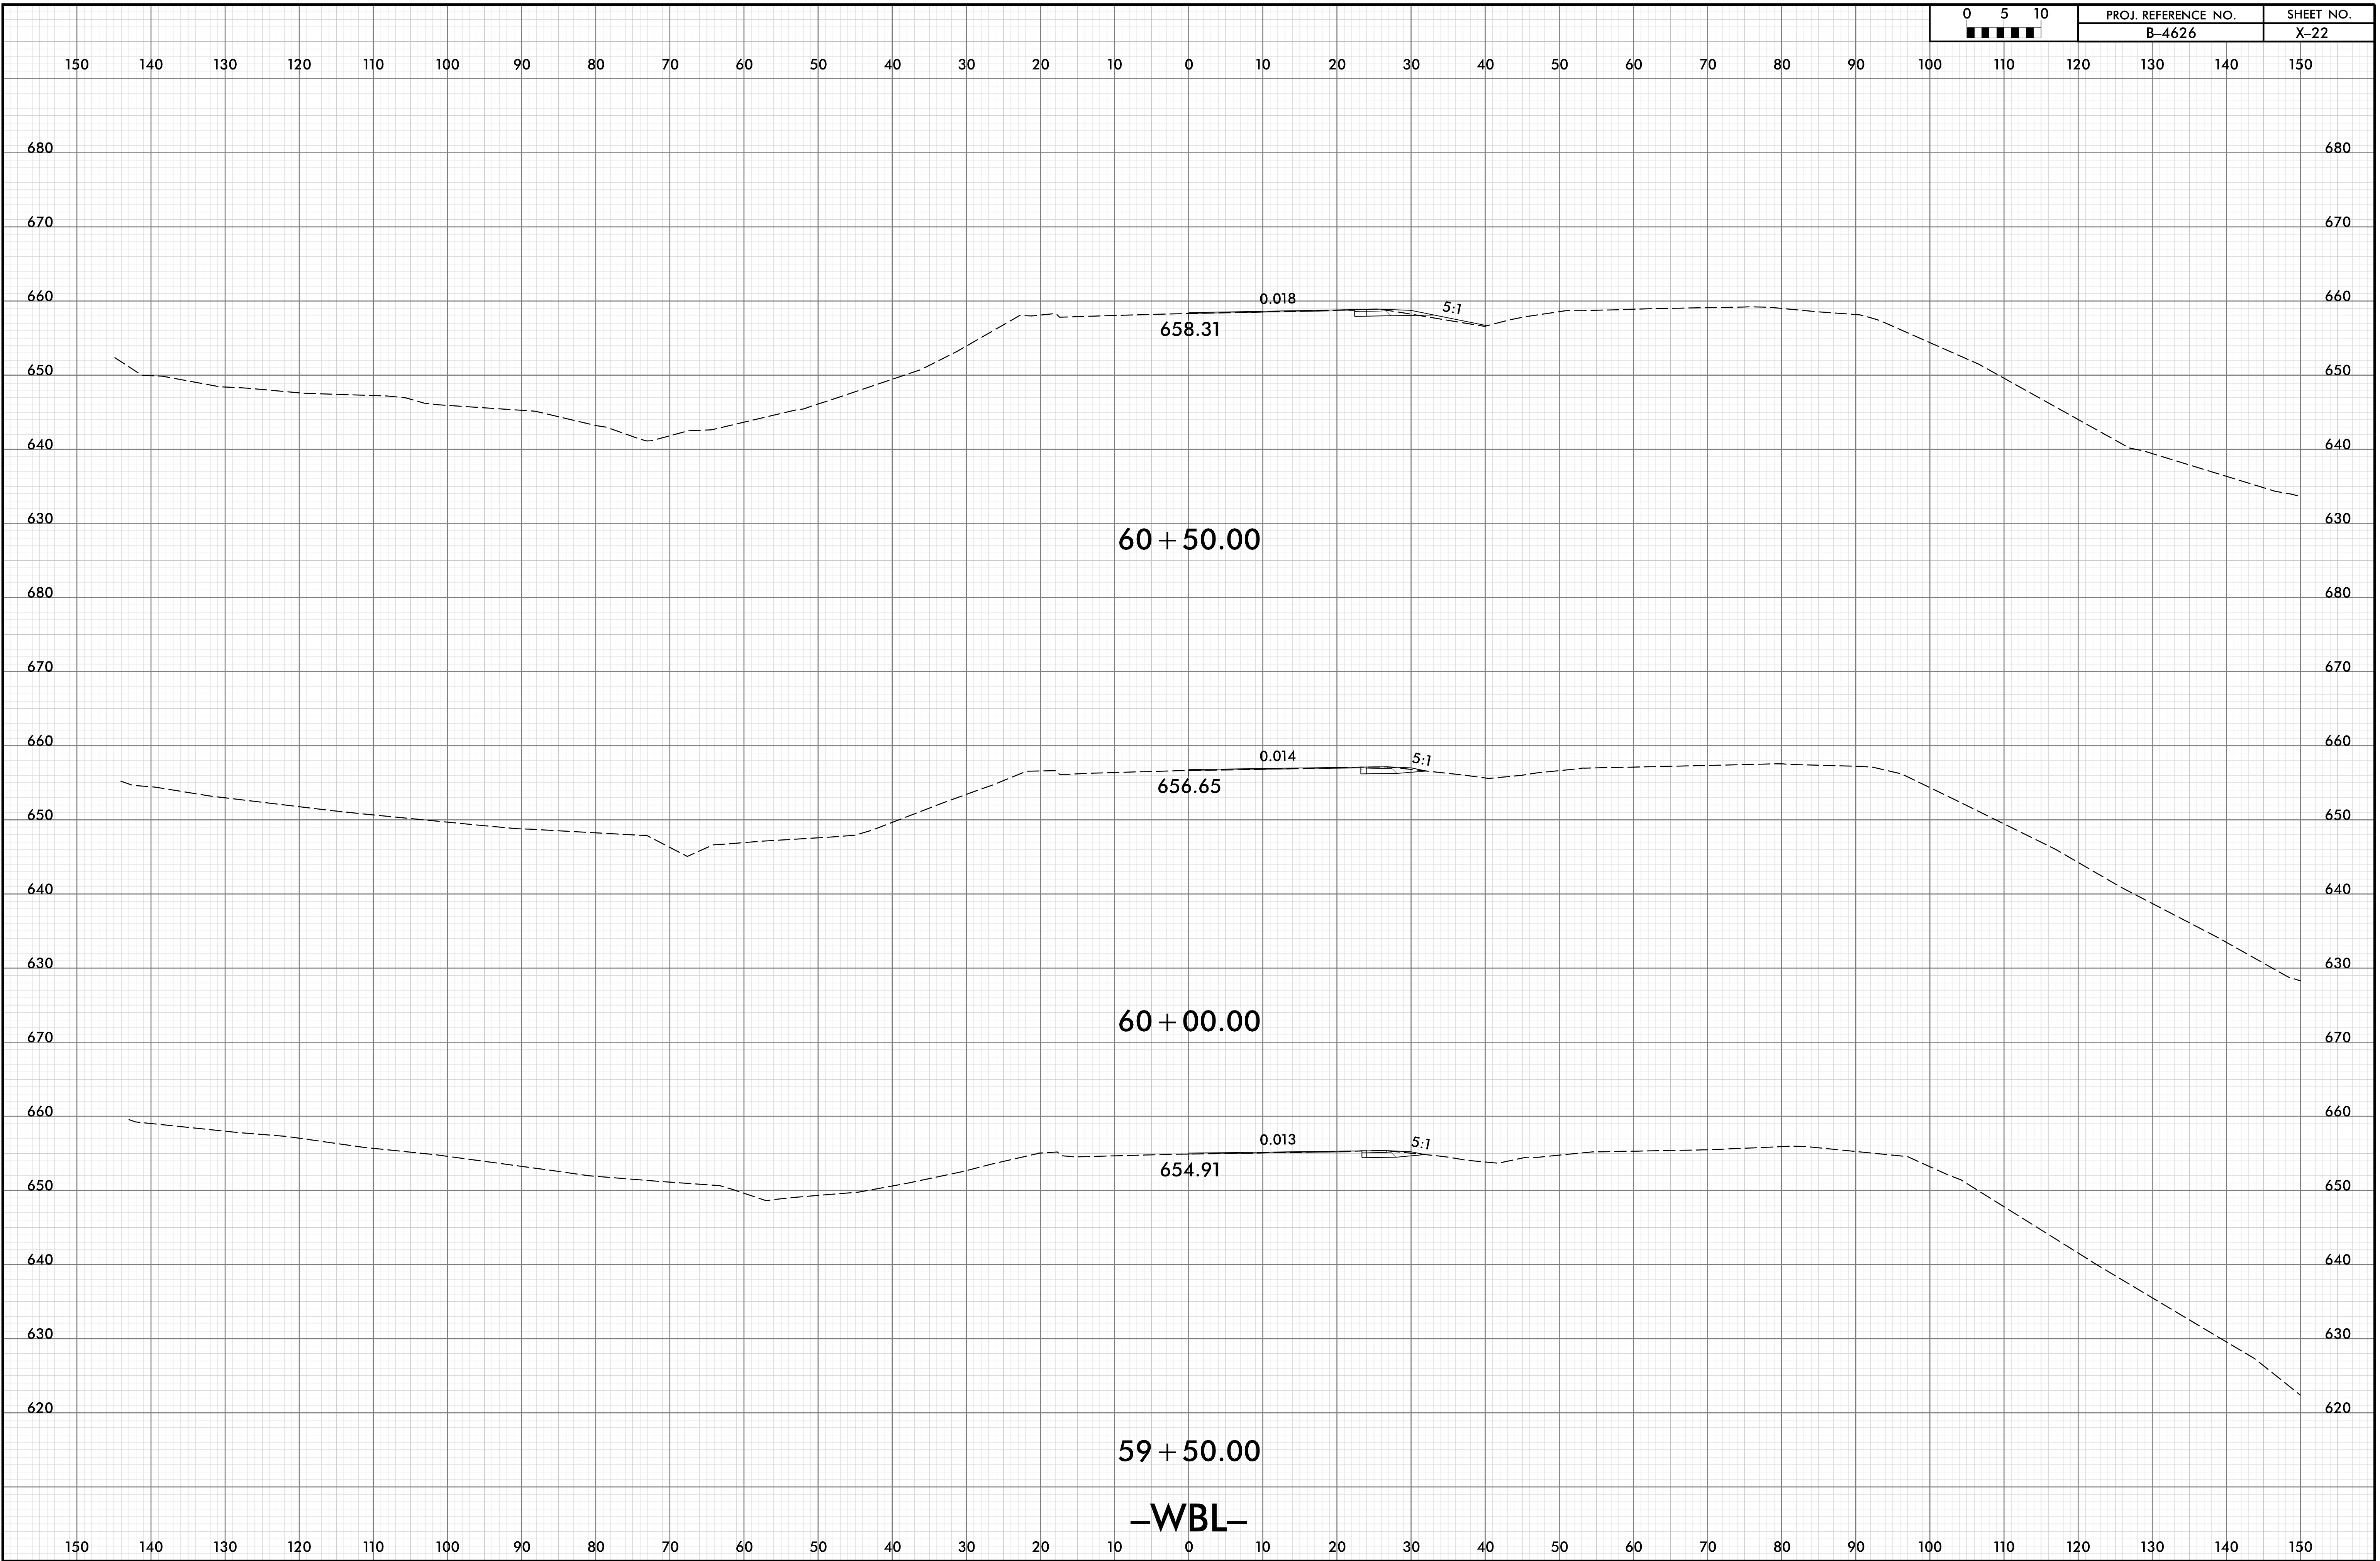

-WBL-

