

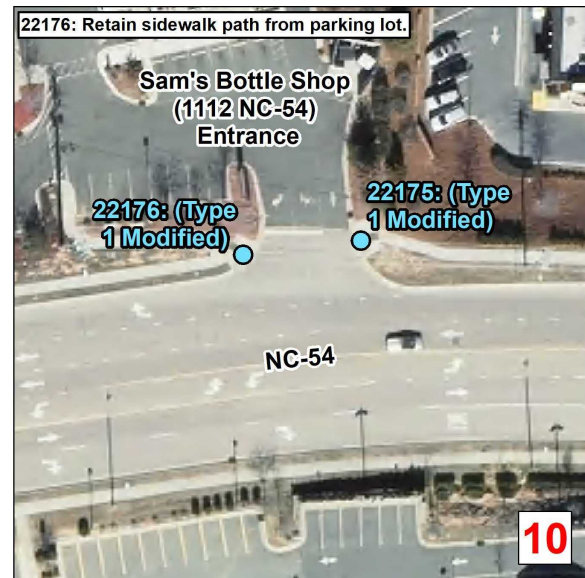
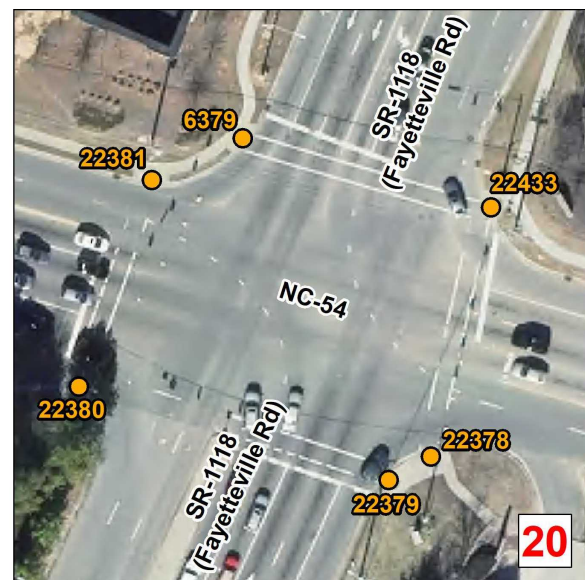


22168: Retain concrete path to pedestrian push button.

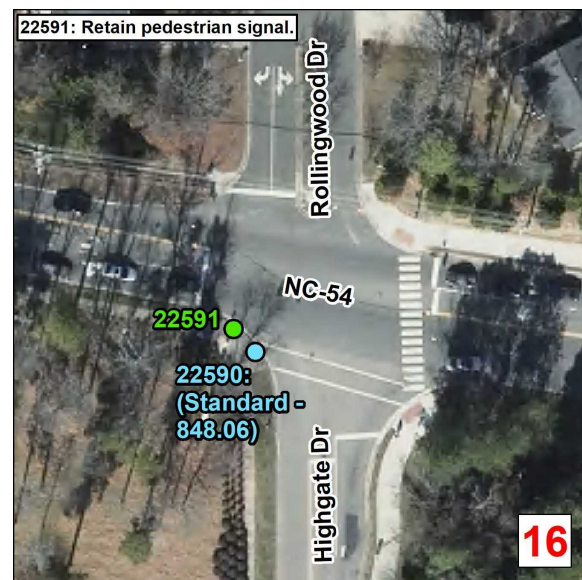

22176: Retain sidewalk path from parking lot.

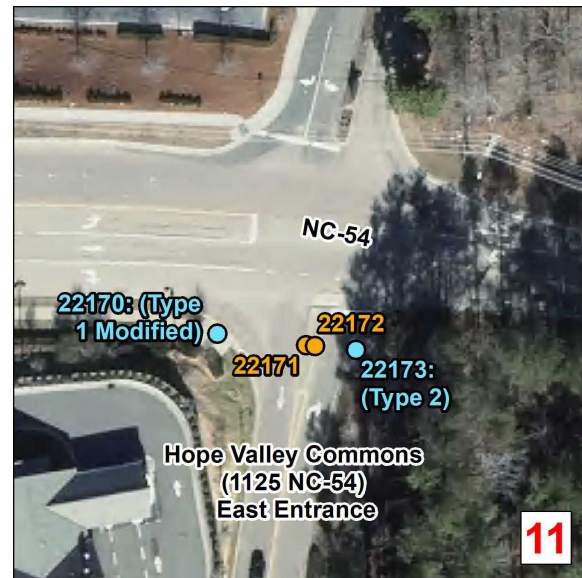

Curb Ramps To Be Repaired

- Retrofit
- Remove and Replace
- New Curb Ramp
- Remove Ramp

Municipal Boundary

NCHPO Historic Boundary (NR and LHD)

2023 S Durham
WBS:2022CPT.05.08.10321.1
NC 54
from Begin Curb & Gutter
to Fayetteville Rd

NORTH CAROLINA DEPARTMENT
 OF TRANSPORTATION
 DIVISION 5

Source: NV5 Engineers and Consultants Inc, ESRI, NC OneMap, NCDOT, NCHPO