


6.2.99

PAVEMENT SCHEDULE	
C1	1 1/4" S9.5B
C2	1 1/2" S9.5B
C3	1 1/2" S9.5C
R	EXIST. C&G
S	SHLD GRADING
U	EXIST. PAVEMENT
V1	1 1/2" MILLING
V2	0-1 1/4" MILLING

* VARIABLE OUTSIDE SHOULDER - PARTIAL C&G, PARTIAL EARTH SHOULDER

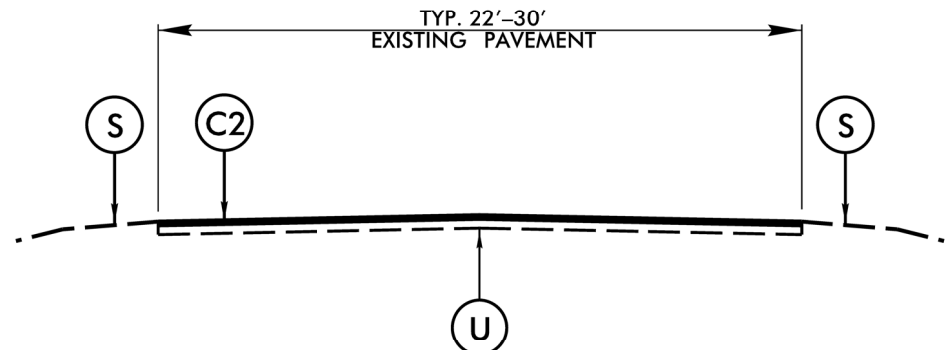



TYPICAL SECTION 5

FULL DEPTH PATCH & RESURFACE S9.5B
Map NOs. 11,28,29,30

MAP NO. 11 (CONT.) (POPE RD.)

BEGIN FDP AND RESURFACING AT EXISTING JOINT WHERE MILL /FILL STOPS.

CONTINUE TREATMENT OVER REST OF MAP.

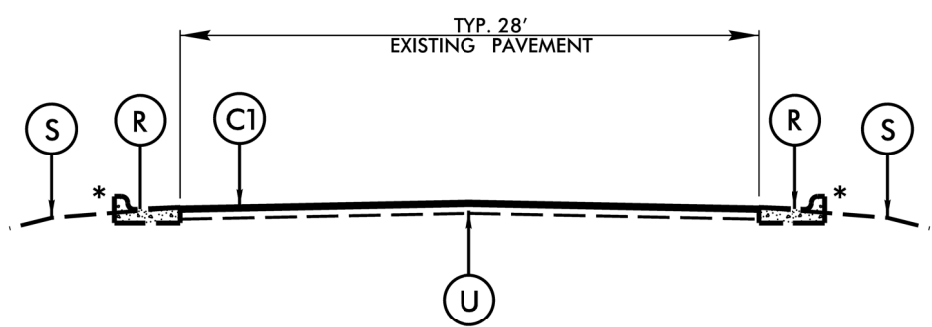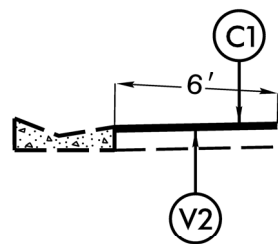


TYPICAL SECTION 6

FULL DEPTH PATCHING AND RESURFACE S9.5B

MAP NO. 12

MAP 12 SR 2297 (OLDE COACH RD)
0-1 1/4" MILLING ONLY AT 80' SECTION
OF VALLEY GUTTER AT MEETING HOUSE LN.

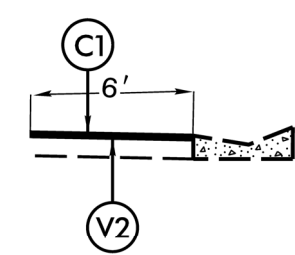

6.2.99