


STATE	PROJECT NO.	SHEET NO.	TOTAL SHEETS
N.C.	I-5746 C	4	
WBS NO. 52024.3.4			

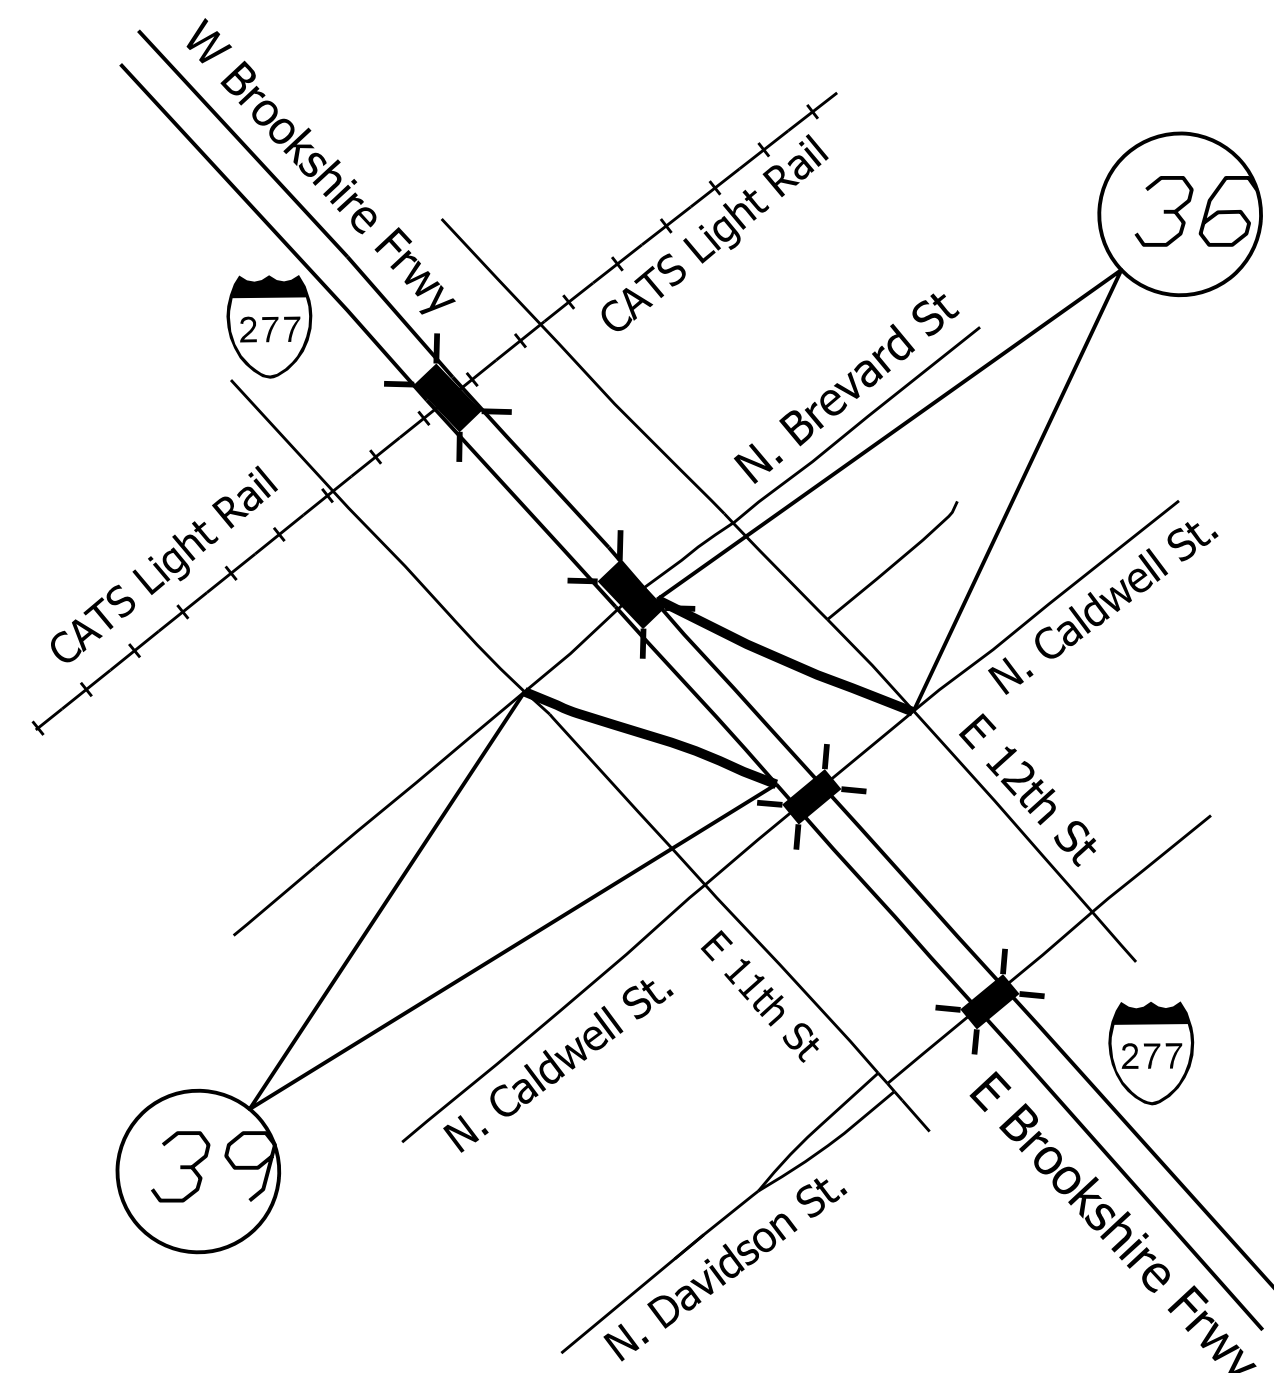

MAP

DESCRIPTION

36 WB ON RAMP

FROM ASPHALT JOINT AT N. CALDWELL ST TO BEGINNING OF PHYSICAL GORE

39 EB ON RAMP

FROM N. BREVARD ST TO ASPHALT PAVEMENT JOINT AT TOP OF RAMP

CONSTRUCTION NOTES:

REPLACE ALL DAMAGED AND MISSING CONTROL ACCESS FENCE ON THE RAMPS WITHIN THE PROJECT LIMITS AS DIRECTED BY THE ENGINEER.

REPLACE ALL STEEL BEAM GUARDRAIL, END UNITS AND ANCHOR UNITS ON THE RAMPS WITHIN THE LIMITS OF THE PROJECT AS DIRECTED BY THE ENGINEER.

I-5746 C INTERSTATE I-277 PAVEMENT REHABILITATION MECKLENBURG COUNTY		
SCALE	-NA-	REVISIONS
DATE	4/18	8/10/21
DWG. BY	JHE	
DESIGN BY	JHE	
APPROVED		

