


**LEGEND**

PORTABLE SIGN


WORK AREA

- NOTES:**
1. ALL TRAFFIC CONTROL SIGNS AND DEVICES SHALL BE INSTALLED PER ENGINEER'S INSTRUCTIONS.
  2. SEE TMP-3 (BRIDGE PRESERVATION VICINITY MAP) FOR BRIDGE LOCATIONS.
  3. DUE TO DATE OF SURVEY, SURVEY DATA MAY NOT REPRESENT FIELD CONDITIONS.

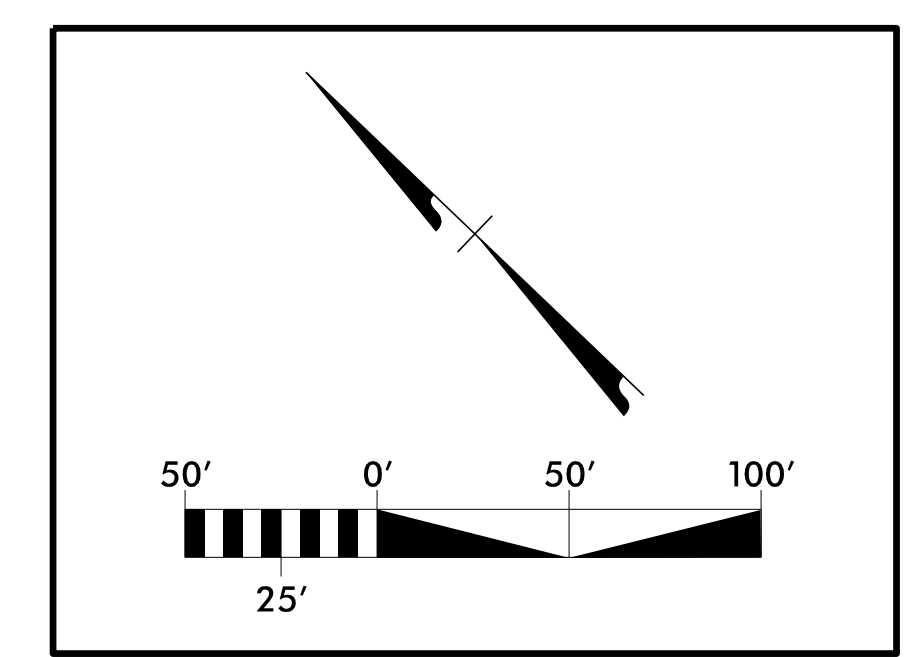

DocuSigned by  
**John P. Mazeres**  
PROFESSIONAL ENGINEER  
SEAL  
043935  
8/5/2021

**DOCUMENT NOT CONSIDERED FINAL  
UNLESS ALL SIGNATURES COMPLETED**

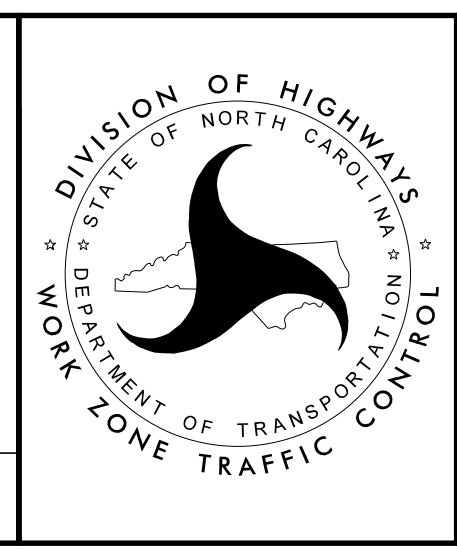

**PEDESTRIAN DETOUR  
FOR BRIDGE #138**

8/5/2021 2:00:53 PM I-5746CD-TMP-6F-PEDESTRIAN DETOUR BRIDGE 138.dgn User: jduke