

MESSAGE NO. 1	MESSAGE NO. 2
I-277 NB ON RAMP CLOSED	FOLLOW I-277 NB DETOUR
CHANGEABLE MESSAGE SIGN	




DETOUR DESCRIPTION:

W. 12TH ST. TO N. CHURCH ST. TO W. 10TH ST. TO GRAHAM ST./US29 TO I-277 NB ENTRANCE RAMP

NOTES:

TRAFFIC CONTROL DEVICES ① THRU ④ AND ①A THRU ①E SHALL BE INSTALLED PER ENGINEER'S INSTRUCTIONS.

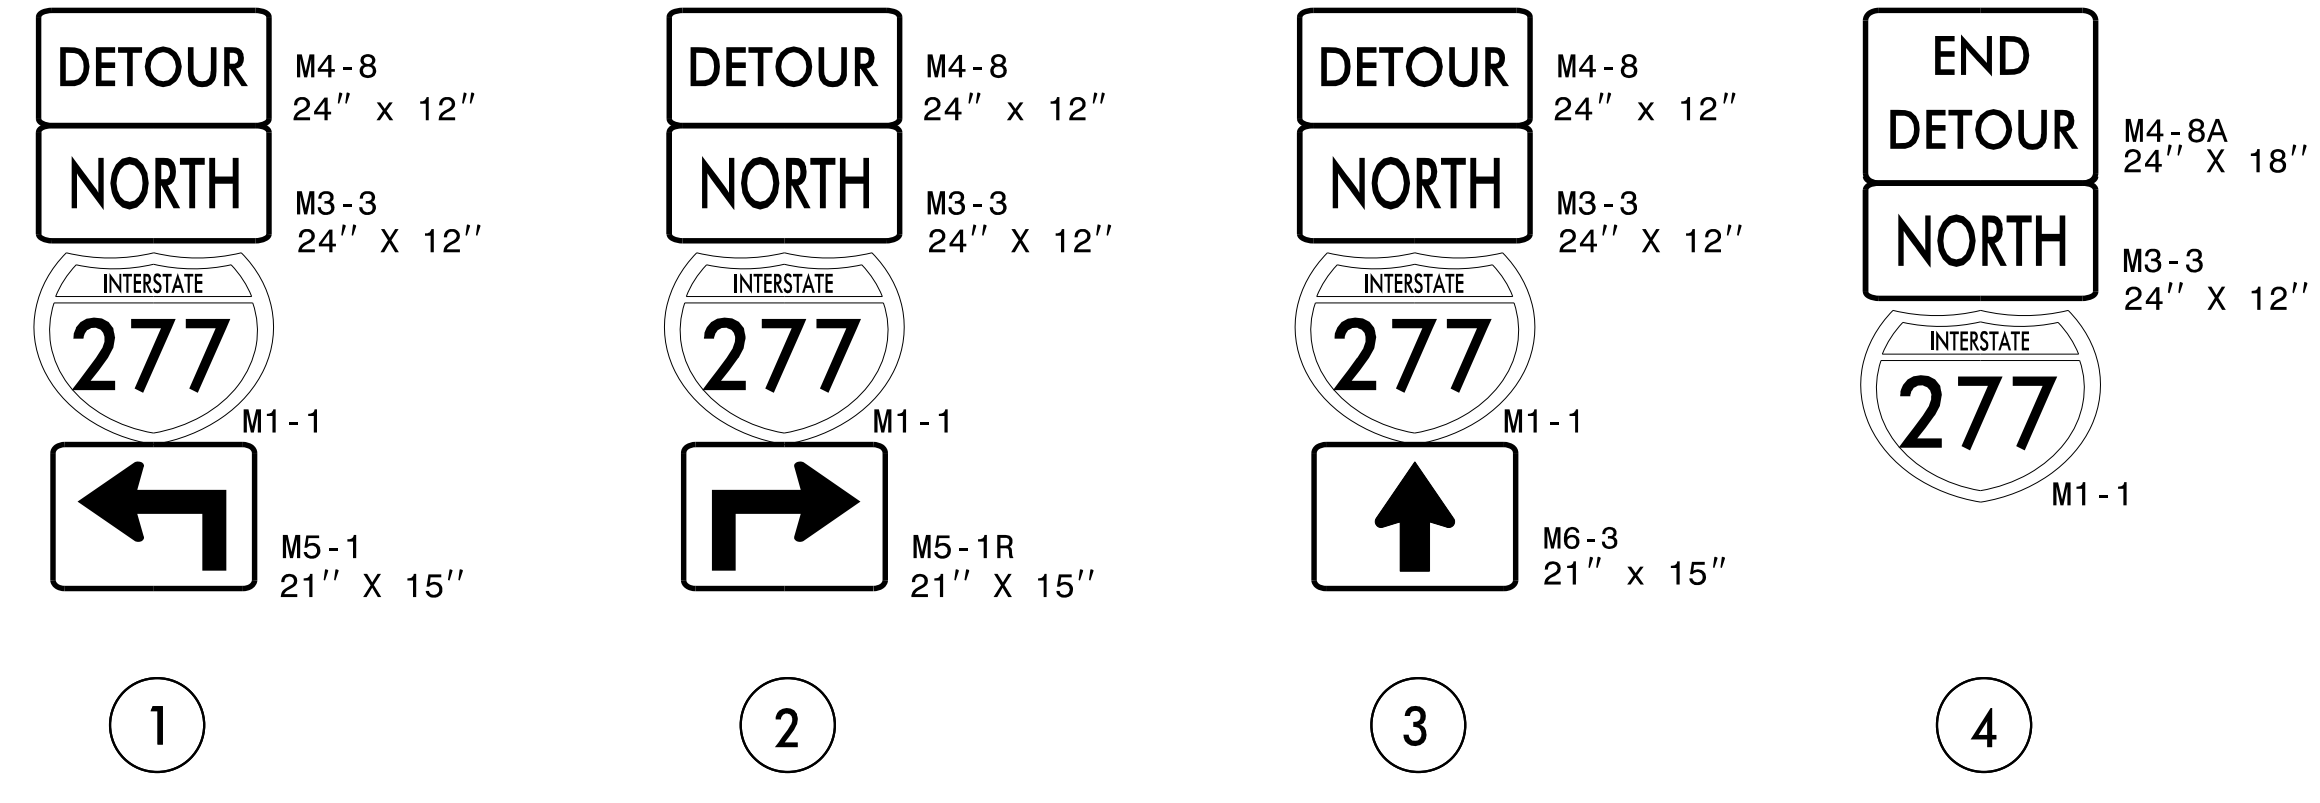

DocuSigned by:
 JOHN P. MAZERES
 PROFESSIONAL ENGINEER
 SEAL 043935
 8/5/2021

DOCUMENT NOT CONSIDERED FINAL UNLESS ALL SIGNATURES COMPLETED

OFFSITE DETOUR 34 SIGNING AND ROAD CLOSURE SIGNING

8/5/2021 2:00:11 PM I:\5746CD_TMP-8-OFFSITE DETOUR 34 SIGNING AND ROAD CLOSURE SIGNING.dgn User:tduke