


MESSAGE NO. 1	MESSAGE NO. 2
I-277 SB ON RAMP CLOSED	FOLLOW I-277 SB DETOUR
CHANGEABLE MESSAGE SIGN	

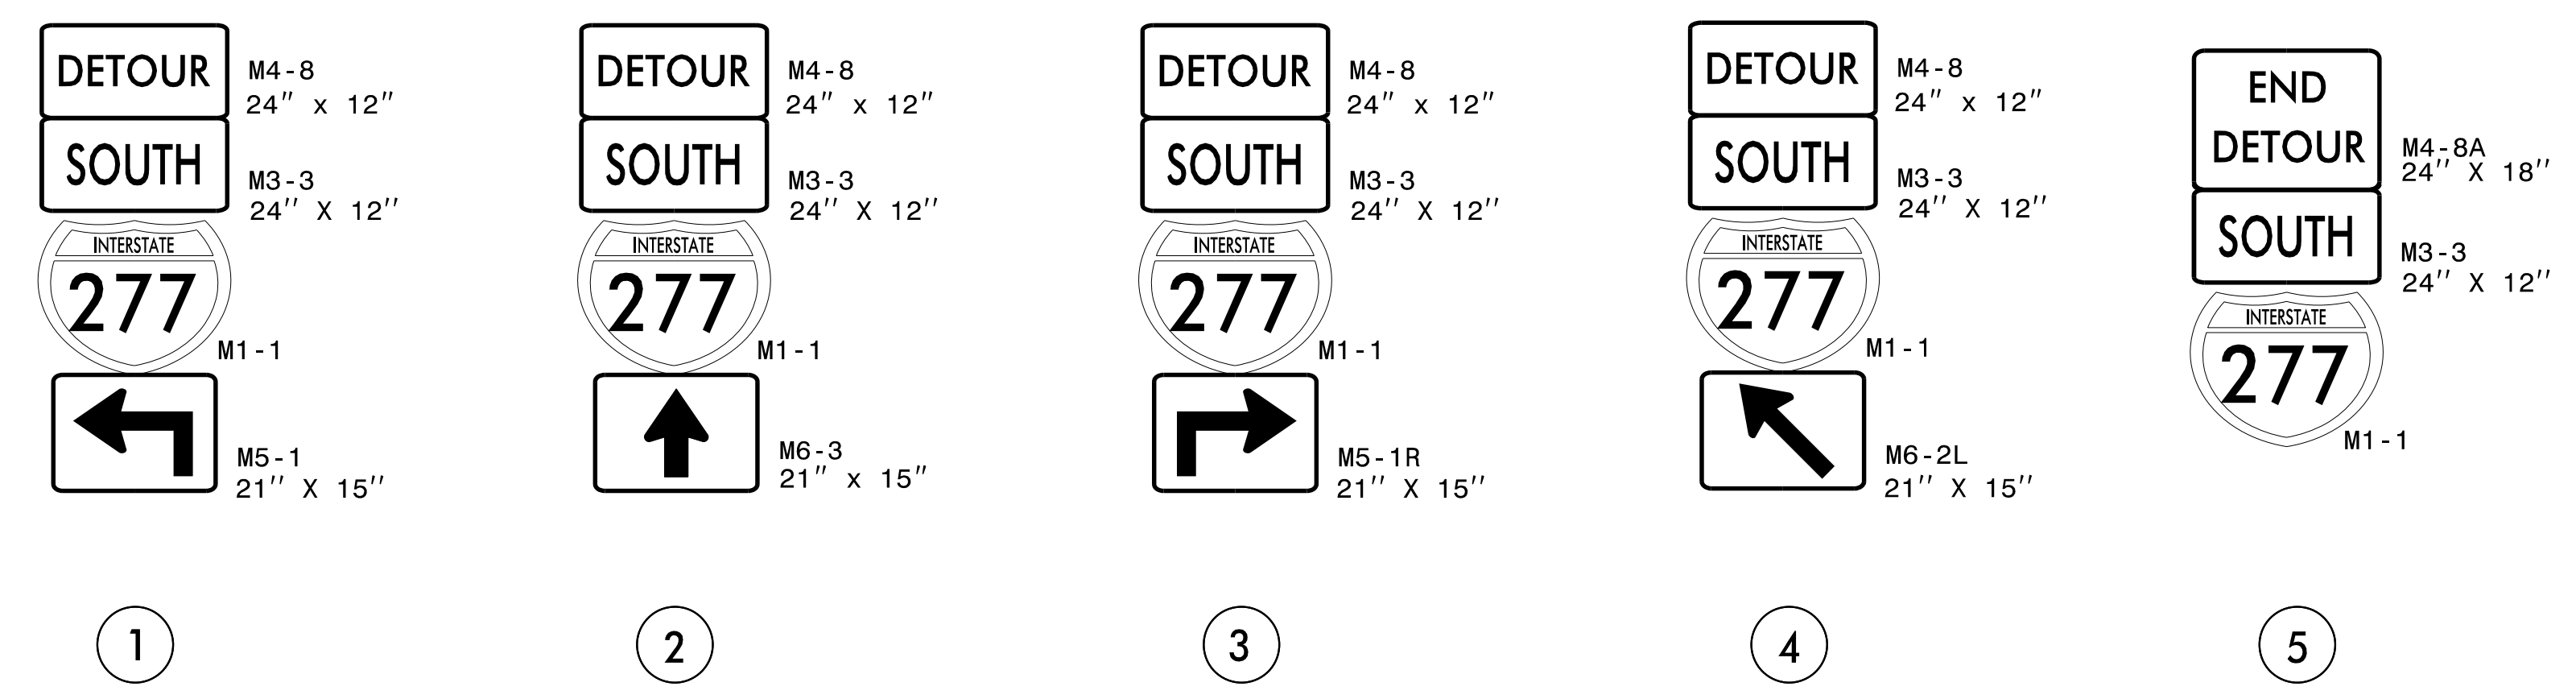

DETOUR DESCRIPTION:


E. 11TH ST. TO N. DAVIDSON ST. TO E. 12TH ST. TO N. BREVARD ST. TO I-277 SB ENTRANCE RAMP

NOTES:

TRAFFIC CONTROL DEVICES ① THRU ⑤ AND ① A THRU ① E SHALL BE INSTALLED PER ENGINEER'S INSTRUCTIONS.

DocuSigned by:
 John P. Mazeres
 PROFESSIONAL ENGINEER
 SEAL 043935
 JOHN P. MAZERES
 8/5/2021

DOCUMENT NOT CONSIDERED FINAL UNLESS ALL SIGNATURES COMPLETED

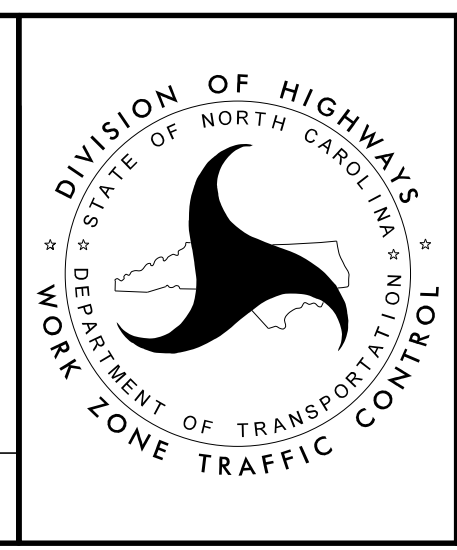

OFFSITE DETOUR 38 SIGNING AND ROAD CLOSURE SIGNING

8/5/2021
 2001515746CD.TMP-12.OFFSITE DETOUR 38 SIGNING AND ROAD CLOSURE SIGNING.dgn
 User: jduke