
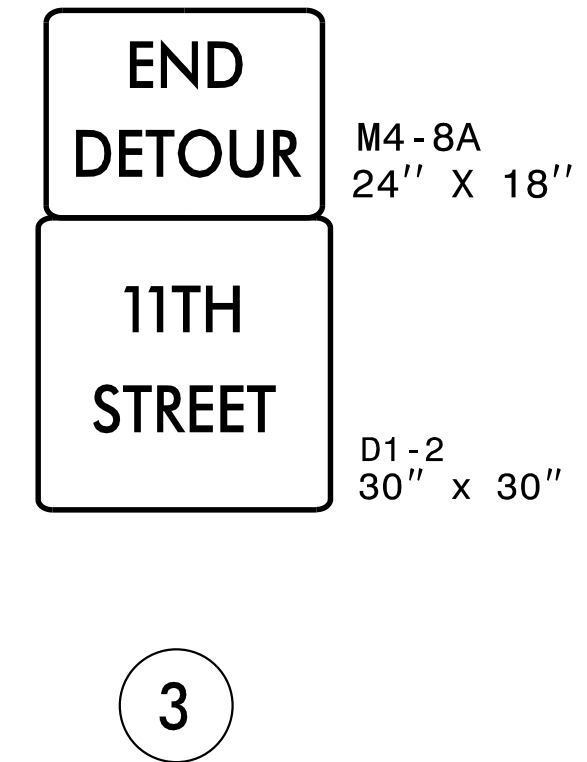
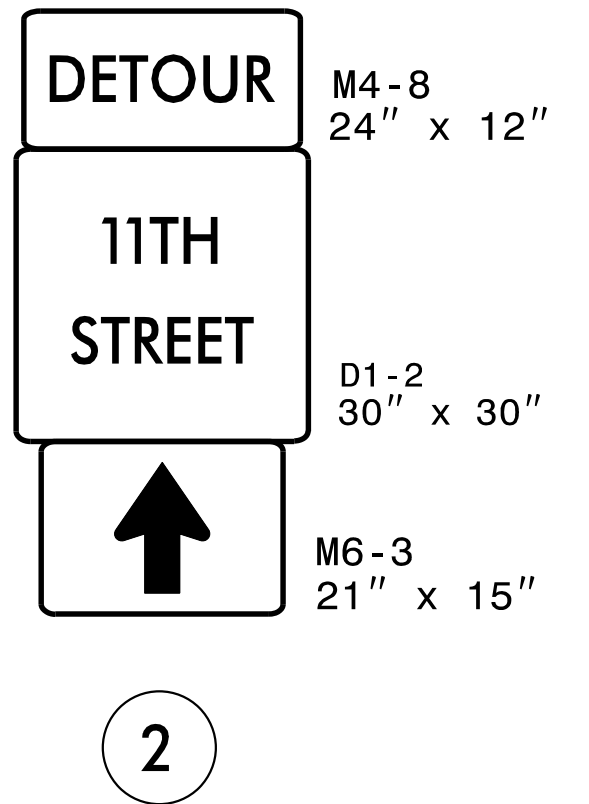


DETOUR DESCRIPTION:
 I-277 SB EXIT 3B TO W. 11TH ST.

- NOTES:**
- TRAFFIC CONTROL DEVICES ① THRU ③ AND (A) THRU (E) SHALL BE INSTALLED PER ENGINEER'S INSTRUCTIONS.
 - FOR DETOUR DESTINATION SIGNS, SEE SIGN DETAIL SHEETS.

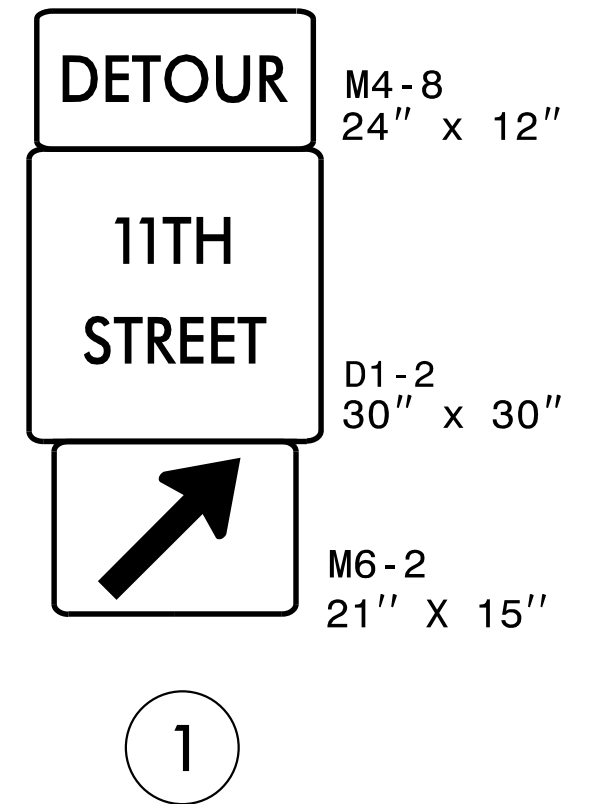

DocuSigned by:
 John P. Mazeres
 PROFESSIONAL ENGINEER
 SEAL
 043935
 ENGINEER
 JOHN P. MAZERES
 8/5/2021

**DOCUMENT NOT CONSIDERED FINAL
 UNLESS ALL SIGNATURES COMPLETED**

DIVISION OF HIGHWAYS
 NORTH CAROLINA
 DEPARTMENT OF TRANSPORTATION
 WORK ZONE TRAFFIC CONTROL

**OFFSITE DETOUR 40
 SIGNING AND ROAD
 CLOSURE SIGNING**

8/5/2021
 20017_15746CD_TMP-14_OFFSITE DETOUR 40_SIGNING AND ROAD CLOSURE_SIGNING.dgn
 User:jduke