

| MESSAGE NO. 1 | MESSAGE NO. 2 |
|---------------------|------------------------|
| EXIT 4 CLOSED AHEAD | FOLLOW 10TH ST. DETOUR |




CHANGEABLE MESSAGE SIGN

DETOUR DESCRIPTION:

I-277 SB EXIT 3B TO W. 11TH ST. TO N. CHURCH ST. TO W. 10TH ST.

NOTES:

- TRAFFIC CONTROL DEVICES ① THRU ③ AND ①A THRU ①E SHALL BE INSTALLED PER ENGINEER'S INSTRUCTIONS.
- FOR DETOUR DESTINATION SIGNS, SEE SIGN DETAIL SHEETS.

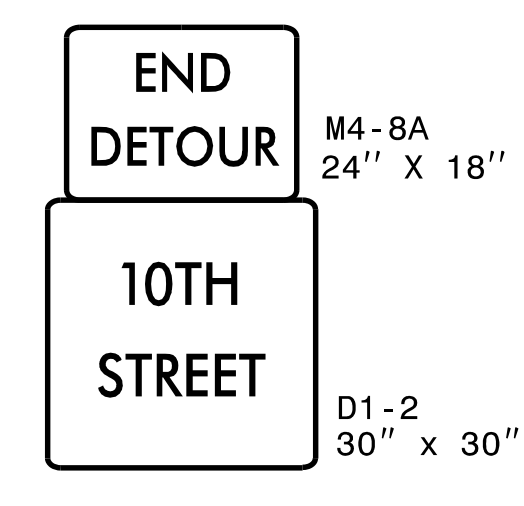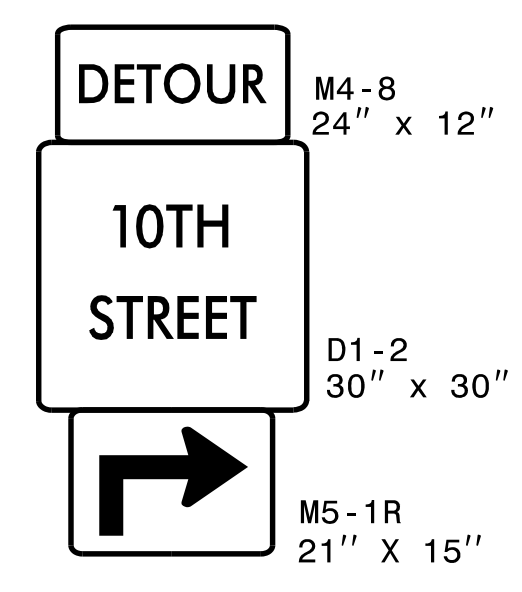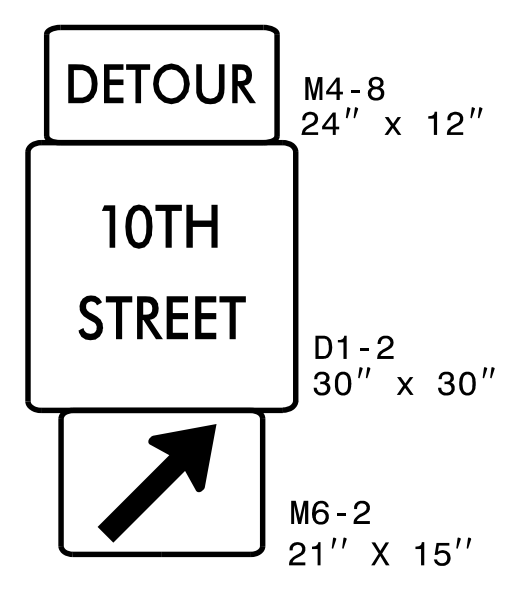

8/5/2021
 2001915746CD.TMP-16.OFFSITE DETOUR 42 SIGNING AND ROAD CLOSURE SIGNING.dgn
 User:tduke

Documented by: *John P. Mazeres*
 PROFESSIONAL ENGINEER
 SEAL 043935
 JOHN P. MAZERES
 8/5/2021

DOCUMENT NOT CONSIDERED FINAL UNLESS ALL SIGNATURES COMPLETED

DIVISION OF HIGHWAYS
 NORTH CAROLINA
 DEPARTMENT OF TRANSPORTATION
 WORK ZONE TRAFFIC CONTROL

OFFSITE DETOUR 42 SIGNING AND ROAD CLOSURE SIGNING