


INTERCHANGE QUADRANT DESIGNATIONS:

- A** - NORTH-WEST QUADRANT
- B** - NORTH-EAST QUADRANT
- C** - SOUTH-EAST QUADRANT
- D** - SOUTH-WEST QUADRANT

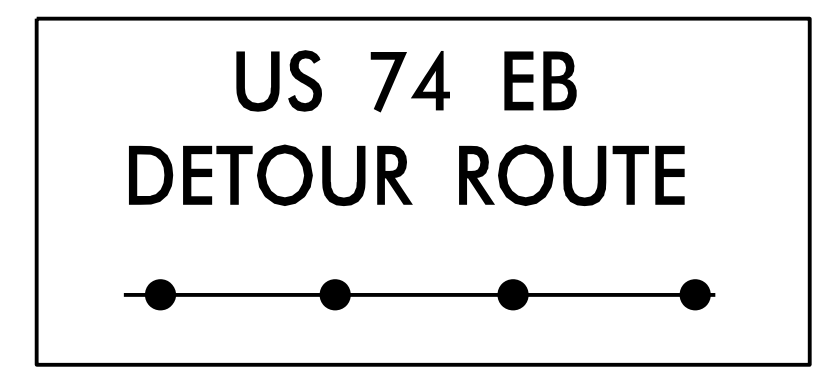

DETOUR DESCRIPTION:

US 74 EB AND I-277 SB EXIT 9C TO US 29 TO FREEDOM DR./NC27 TO S. CLARKSON ST. TO US 74 EB ENTRANCE RAMP

NOTES:

TRAFFIC CONTROL DEVICES ① THRU ⑥ AND ①A THRU ①H SHALL BE INSTALLED PER ENGINEER'S INSTRUCTIONS.

DocuSigned by:

ENGINEER
 JOHN P. MAZERES
 8/5/2021

**DOCUMENT NOT CONSIDERED FINAL
 UNLESS ALL SIGNATURES COMPLETED**

**OFFSITE DETOUR
 BRIDGE #44
 SIGNING AND ROAD
 CLOSURE SIGNING**

8/5/2021 2:00:23 PM I5746CD_TMP-20-OFFSITE DETOUR BRIDGE 44 SIGNING AND ROAD CLOSURE SIGNING.dgn User:tduke