
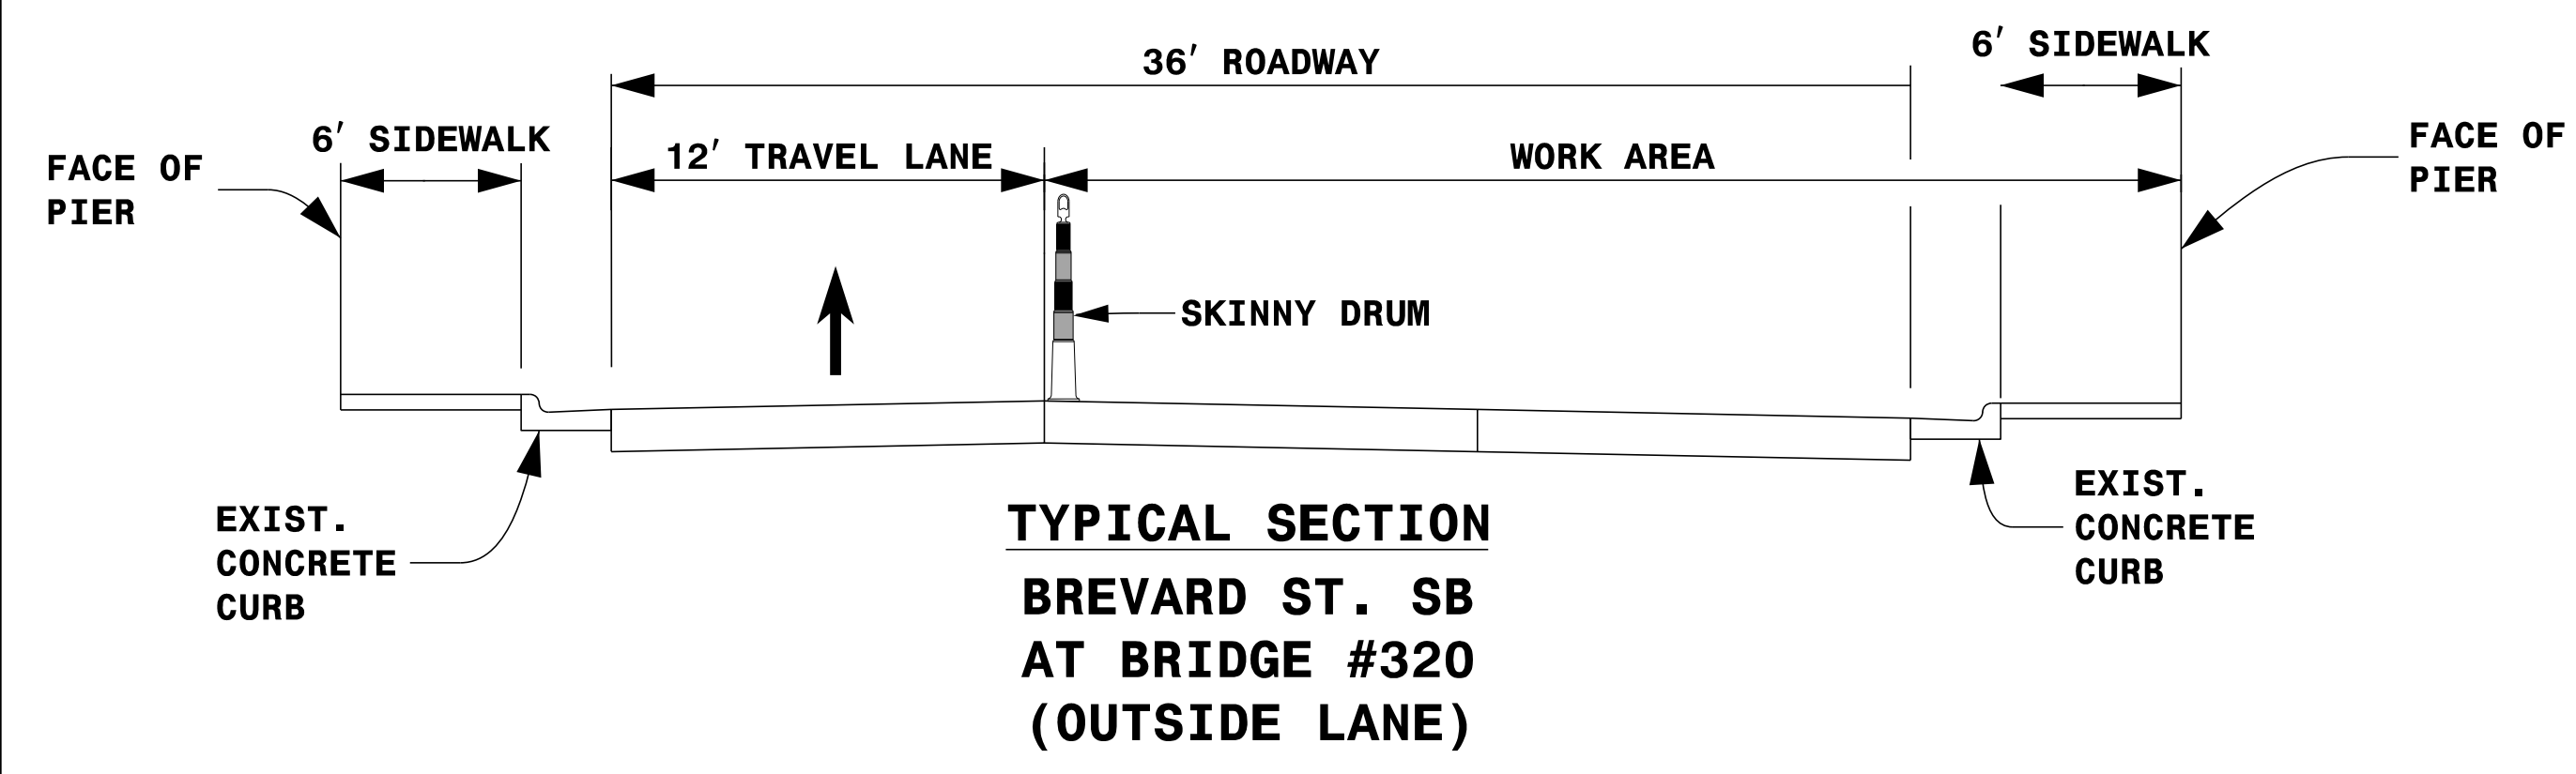
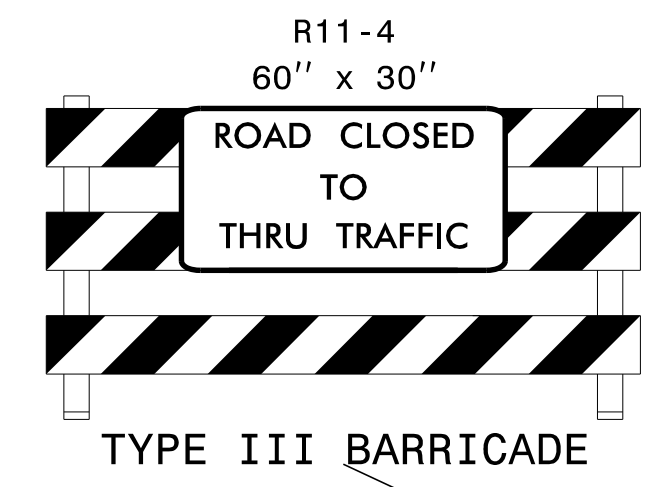


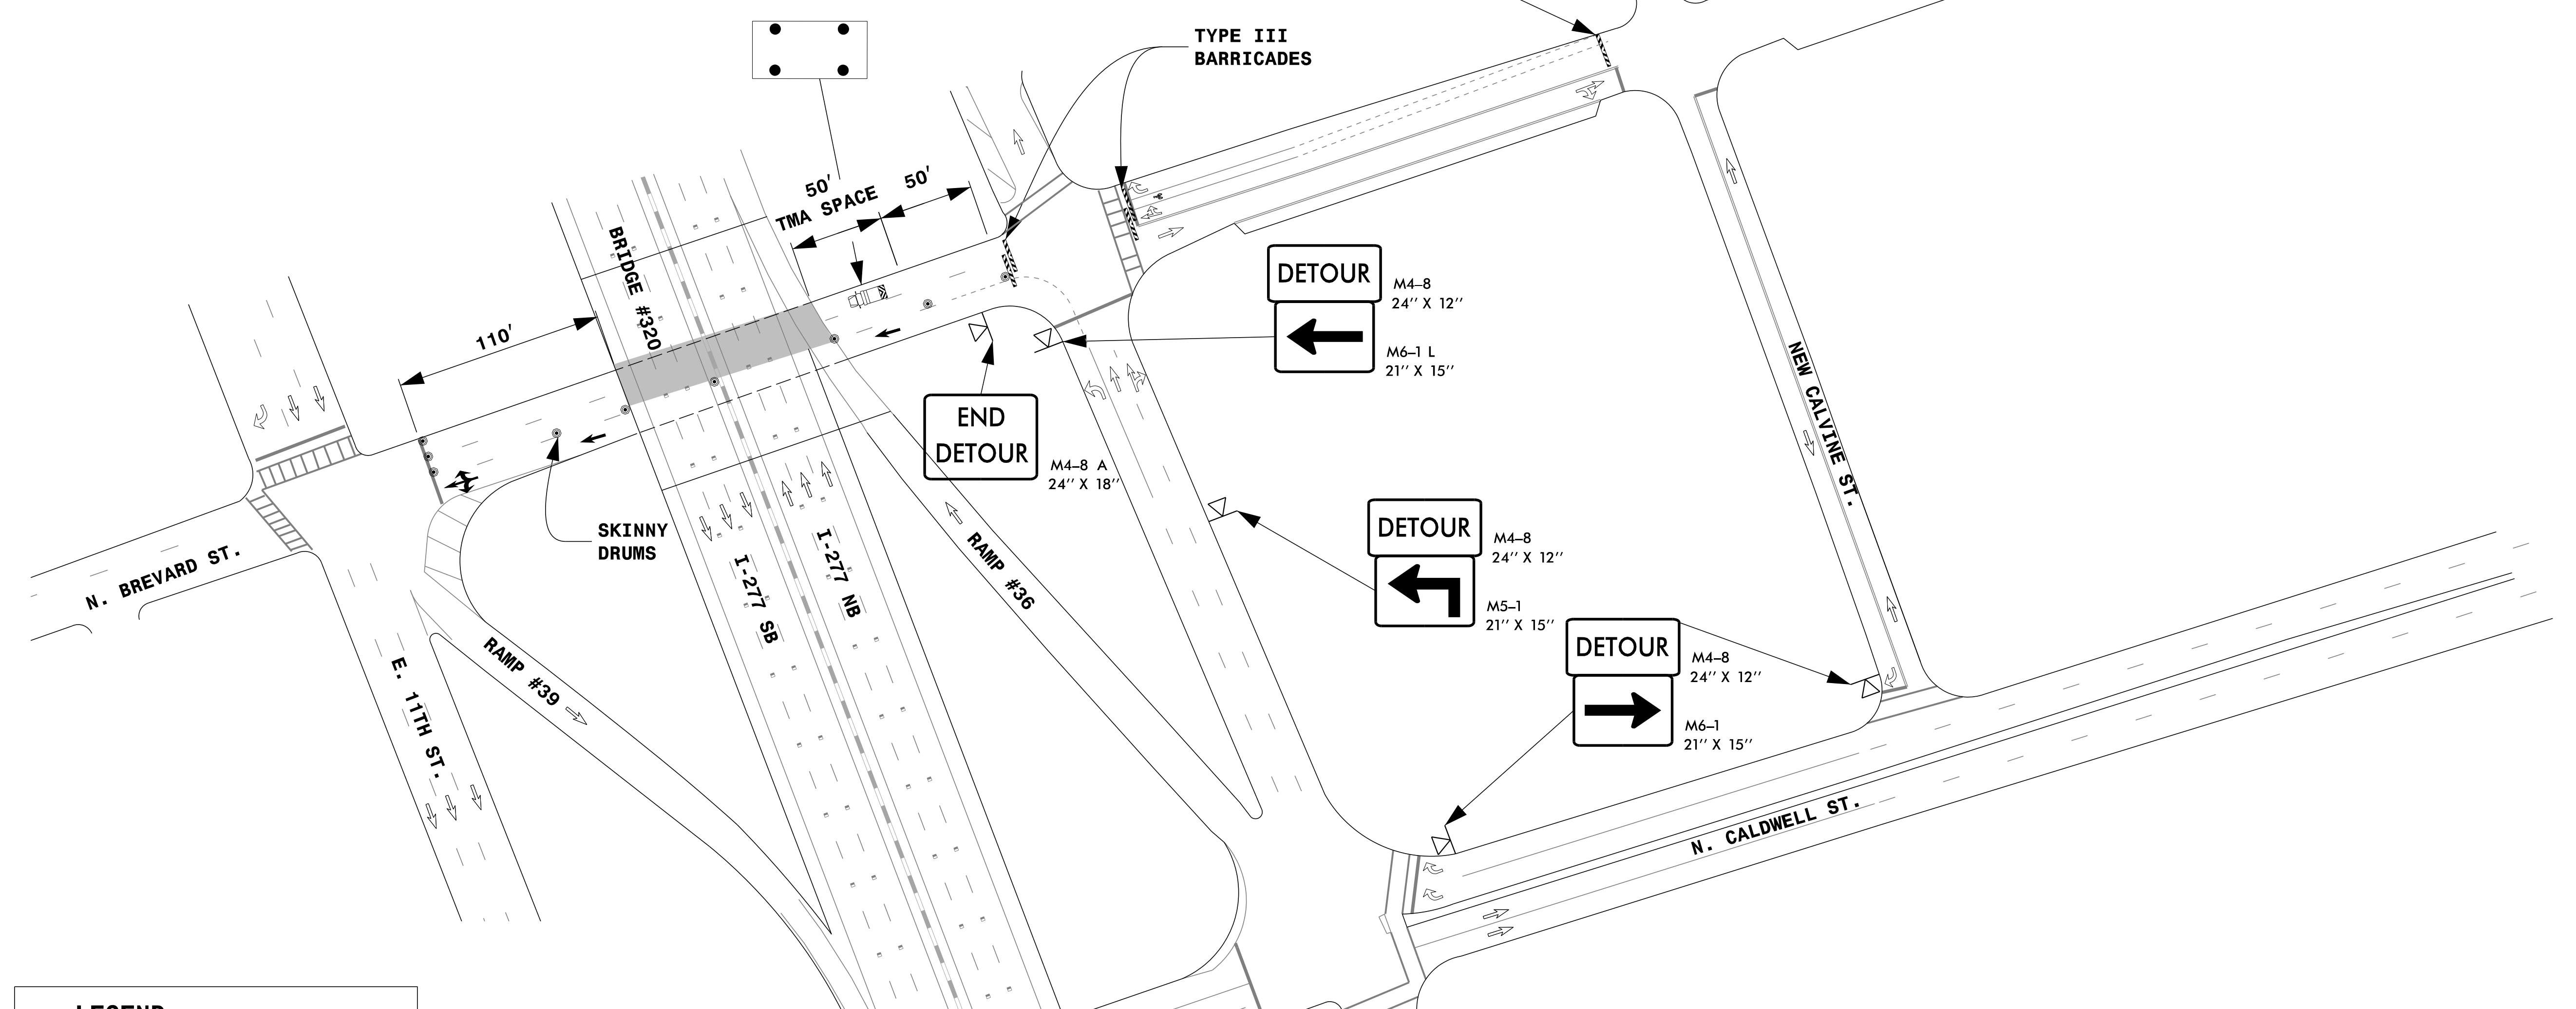
PROJ. REFERENCE NO.	SHEET NO.
I-5746C	TMP-22
 Kisinger Campo & Associates Corp. 301 Fayetteville St., Suite 1500 Raleigh, NC 27601 John P. Mazeres, PE No. 043935 NC Firm License No. C-1506	
BRIDGE REHABILITATION	





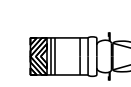

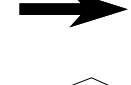

**TYPICAL SECTION
BREVARD ST. SB
AT BRIDGE #320
(OUTSIDE LANE)**



TYPE III BARRICADE

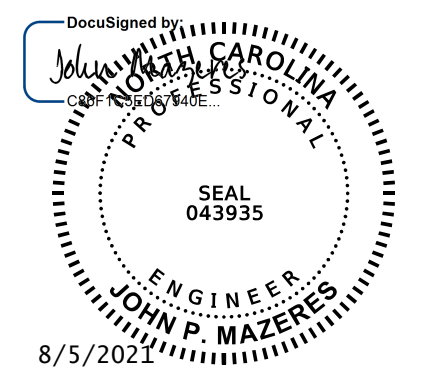


LEGEND

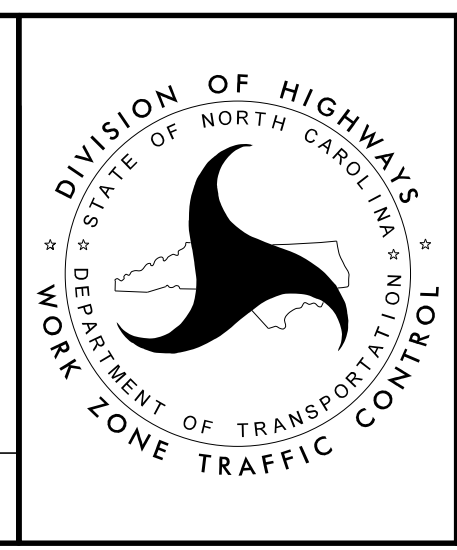
	PORTABLE SIGN
	FLASHING ARROW BOARD (TYPE C) (96" X 48" MIN.) "CAUTION MODE"
	TRUCK MOUNTED ATTENUATOR (TMA)
	WORK AREA
	DIRECTION OF TRAFFIC FLOW
	SKINNY DRUM

NOTES:

1. THIS DRAWING IS TO BE USED IN CONJUNCTION WITH RSD 1101.02 SHEET 3 OF 14.
2. TRAFFIC CONTROL DEVICES SHALL BE INSTALLED PER ENGINEER'S INSTRUCTIONS.

DocuSigned by:

ENGINEER
 JOHN P. MAZERES
 8/5/2021

**DOCUMENT NOT CONSIDERED FINAL
UNLESS ALL SIGNATURES COMPLETED**



**LANE CLOSURE DETAIL
BREVARD STEET
SOUTHBOUND
OUTSIDE LANE
POSTED SPEED: 30 MPH**

8/5/2021
 2:00:25 PM
 I5746CD_TMP-22_LANE_CLOSURE_DETAIL_BREVARD_ST_SB-0L.dgn
 User: jduke