


	<b>TYPE III BARRICADES</b>
	<b>FLASHING ARROW BOARD (TYPE C) (96"X48" MIN.) "CAUTION MODE"</b>
	<b>TRUCK MOUNTED ATTENUATOR (TMA)</b>
	<b>SKINNY DRUM</b>
	<b>PORTABLE SIGN</b>
	<b>DIRECTION OF TRAFFIC FLOW</b>
	<b>WORK AREA</b>

- NOTES:**
1. THIS DRAWING IS TO BE USED IN CONJUNCTION WITH RSD 1101.02 SHEET 3 OF 14.
  2. TRAFFIC CONTROL DEVICES SHALL BE INSTALLED PER ENGINEER'S INSTRUCTIONS.

DocuSigned by:  
 John P. Mazeres, PE  
 PROFESSIONAL ENGINEER  
 SEAL 043935  
 ENGINEER  
 JOHN P. MAZERES  
 8/5/2021

**DOCUMENT NOT CONSIDERED FINAL UNLESS ALL SIGNATURES COMPLETED**

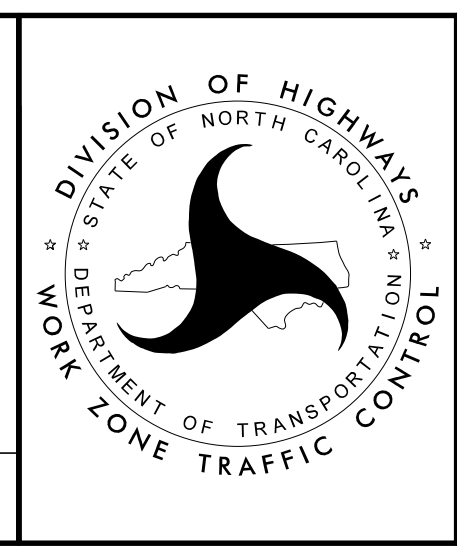

**LANE CLOSURE DETAIL  
 COLLEGE STREET  
 NORTHBOUND  
 INSIDE LANE  
 POSTED SPEED: 35 MPH**

8/5/2021 2:00:26 PM I:\5746CD-TMP-23-LANE CLOSURE DETAIL COLLEGE ST NB-IL.dgn User:tduke