


	<b>TYPE III BARRICADES</b>
	<b>FLASHING ARROW BOARD (TYPE C)</b> <b>(96"X48" MIN.) "CAUTION MODE"</b>
	<b>TRUCK MOUNTED ATTENUATOR (TMA)</b>
	<b>SKINNY DRUM</b>
	<b>DIRECTION OF TRAFFIC FLOW</b>
	<b>WORK AREA</b>

- NOTES:**
1. THIS DRAWING IS TO BE USED IN CONJUNCTION WITH RSD 1101.02 SHEET 3 OF 14.
  2. TRAFFIC CONTROL DEVICES SHALL BE INSTALLED PER ENGINEER'S INSTRUCTION.

8/5/2021  
 200.27.15746CD\_TMP-24\_LANE\_CLOSURE\_DETAIL\_COLLEGE\_ST\_NB-0L.dgn  
 User: jduke

DocuSigned by  
 John P. Mazeres, PE  
 PROFESSIONAL ENGINEER  
 SEAL  
 043935  
 ENGINEER  
 JOHN P. MAZERES  
 8/5/2021

**DOCUMENT NOT CONSIDERED FINAL**  
**UNLESS ALL SIGNATURES COMPLETED**

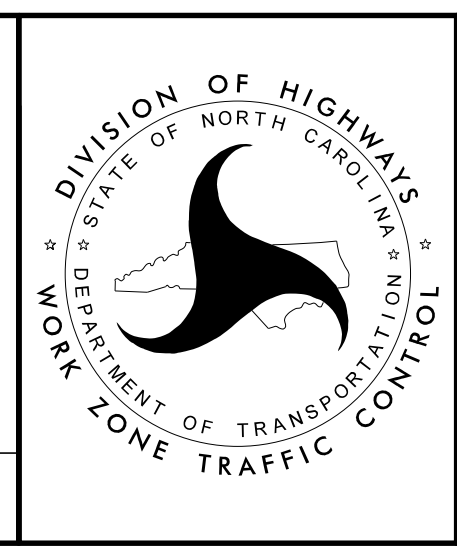

**LANE CLOSURE DETAIL**  
**COLLEGE STREET**  
**NORTHBOUND**  
**OUTSIDE LANE**  
**POSTED SPEED: 35 MPH**

SEE RSD 1101.02  
 SHEET 3 OF 14