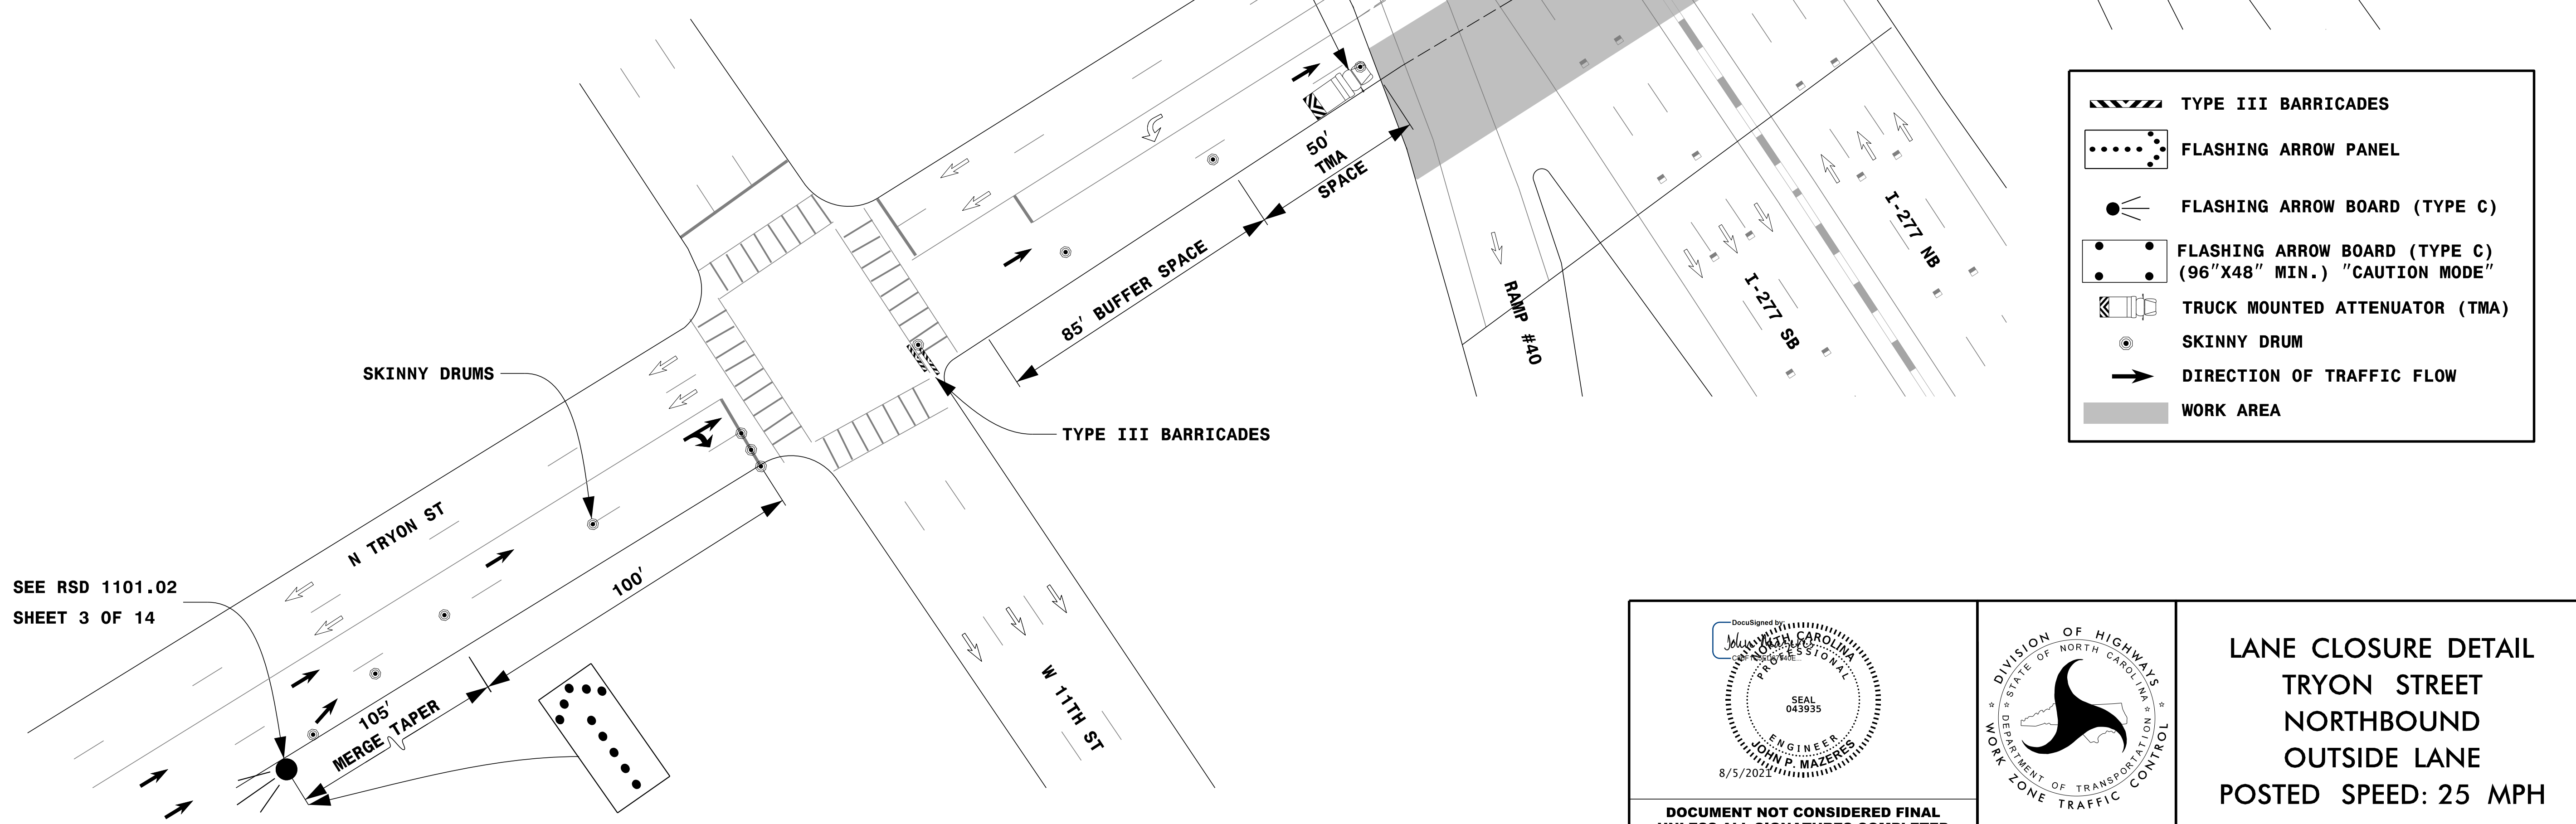

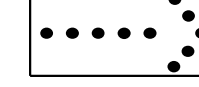
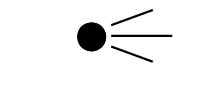

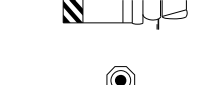





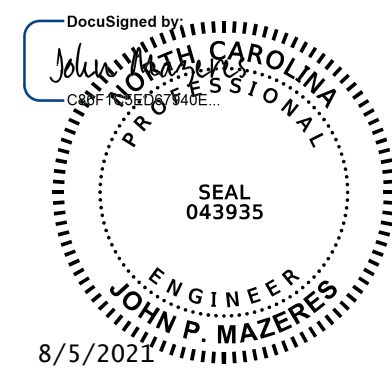
- NOTES:**
1. THIS DRAWING IS TO BE USED IN CONJUNCTION WITH RSD 1101.02 SHEET 3 OF 14.
 2. TRAFFIC CONTROL DEVICES SHALL BE INSTALLED PER ENGINEER'S INSTRUCTION.



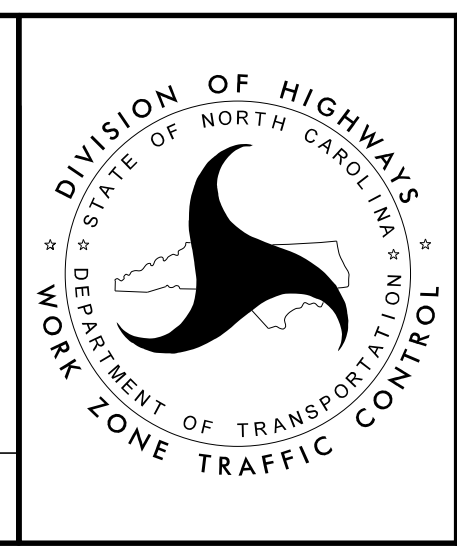
	TYPE III BARRICADES
	FLASHING ARROW PANEL
	FLASHING ARROW BOARD (TYPE C)
	FLASHING ARROW BOARD (TYPE C) (96"X48" MIN.) "CAUTION MODE"
	TRUCK MOUNTED ATTENUATOR (TMA)
	SKINNY DRUM
	DIRECTION OF TRAFFIC FLOW
	WORK AREA

SEE RSD 1101.02
SHEET 3 OF 14

8/5/2021
 200.28.15746CD_TMP-25_LANE_CLOSURE_DETAIL_TRYON_ST_NB-OL.dgn
 User: jduke

Documented by: 
 ENGINEER
 JOHN P. MAZERES
 8/5/2021

**DOCUMENT NOT CONSIDERED FINAL
UNLESS ALL SIGNATURES COMPLETED**



LANE CLOSURE DETAIL
TRYON STREET
NORTHBOUND
OUTSIDE LANE
POSTED SPEED: 25 MPH