


BRIDGE REHABILITATION

NOTES:


1. USE THIS DRAWING IN CONJUNCTION WITH RSD 1101.02 SHEET 3 OF 14.
2. TRAFFIC CONTROL DEVICES SHALL BE INSTALLED PER ENGINEER'S INSTRUCTION.

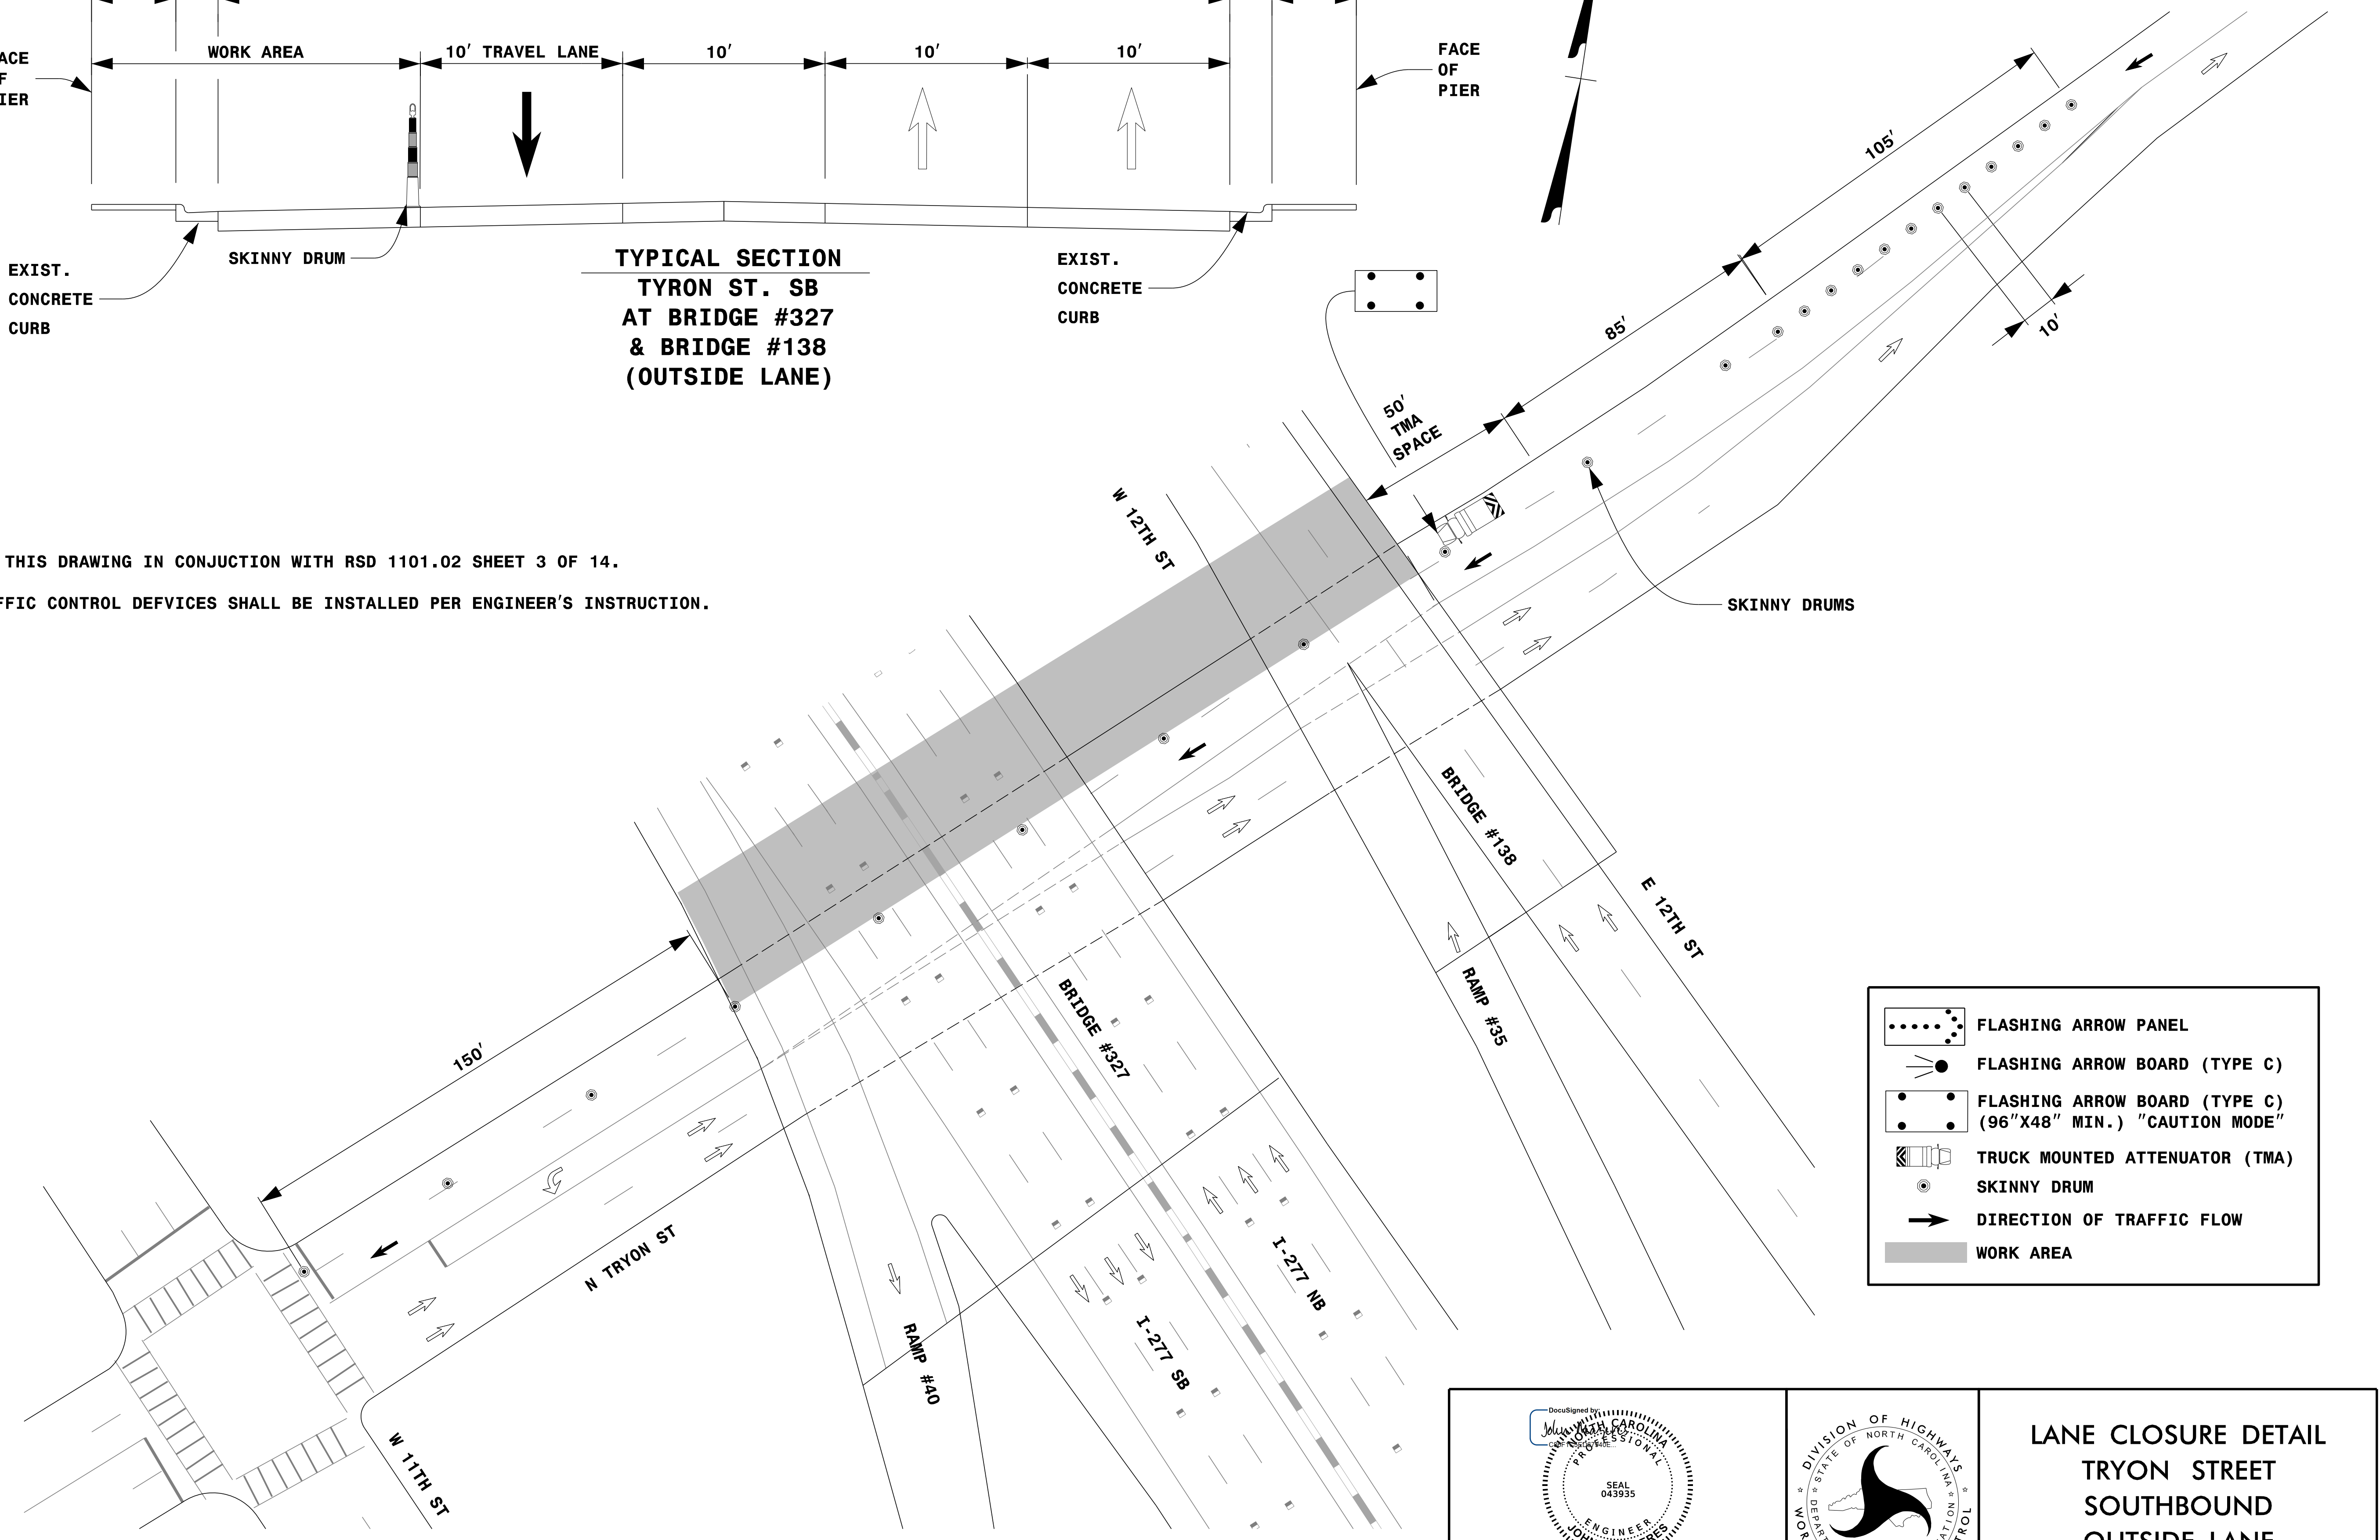

	FLASHING ARROW PANEL
	FLASHING ARROW BOARD (TYPE C)
	FLASHING ARROW BOARD (TYPE C) (96\"X48\" MIN.) "CAUTION MODE"
	TRUCK MOUNTED ATTENUATOR (TMA)
	SKINNY DRUM
	DIRECTION OF TRAFFIC FLOW
	WORK AREA

DocuSigned by:
John P. Mazeres
PROFESSIONAL ENGINEER
SEAL 043935
8/5/2021

**DOCUMENT NOT CONSIDERED FINAL
UNLESS ALL SIGNATURES COMPLETED**

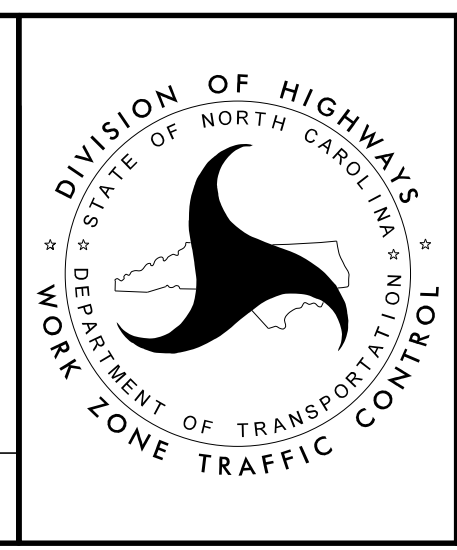

**LANE CLOSURE DETAIL
TRYON STREET
SOUTHBOUND
OUTSIDE LANE
POSTED SPEED: 25 MPH**

8/5/2021 2:00:29 PM I5746CD_TMP-26_LANE_CLOSURE_DETAIL_TRYON_ST_SB-0L.dgn User: jduke