


SEE RSD 1101.02
 SHEET 3 OF 14 AT
 MERGE TAPER

	TYPE III BARRICADES
	FLASHING ARROW BOARD (TYPE C) (96"X48" MIN.) "CAUTION MODE"
	TRUCK MOUNTED ATTENUATOR (TMA)
	SKINNY DRUM
	PORTABLE SIGN
	DIRECTION OF TRAFFIC FLOW
	WORK AREA

- NOTES:**
1. THIS DRAWING IS TO BE USED IN CONJUNCTION WITH RSD 1101.02 SHEET 3 OF 14.
 2. TRAFFIC CONTROLLED DEVICES SHALL BE INSTALLED PER ENGINEER'S INSTRUCTION.

DocuSigned by:
 JOHN P. MAZERES
 PROFESSIONAL ENGINEER
 SEAL
 043935
 ENGINEER
 JOHN P. MAZERES
 8/5/2021

**DOCUMENT NOT CONSIDERED FINAL
 UNLESS ALL SIGNATURES COMPLETED**

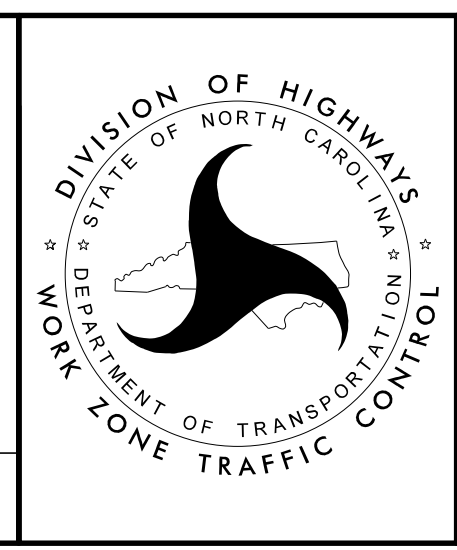

**LANE CLOSURE DETAIL
 US 29 (N GRAHAM ST)
 NORTHBOUND
 OUTSIDE LANE
 POSTED SPEED: 35 MPH**

8/5/2021
 200_31_15746CD_TMP-28_LANE_CLOSURE_DETAIL_US29_NB-0L.dgn
 User: jduke