


- NOTES:**
1. THIS DRAWING IS TO BE USED IN CONJUNCTION WITH RSD 1101.02 SHEET 3 OF 14.
 2. TRAFFIC CONTROL DEVICES SHALL BE INSTALLED PER ENGINEER'S INSTRUCTION.

DocuSigned by
John P. Mazeres
PROFESSIONAL ENGINEER
SEAL
043935
ENGINEER
JOHN P. MAZERES
8/5/2021

**DOCUMENT NOT CONSIDERED FINAL
UNLESS ALL SIGNATURES COMPLETED**

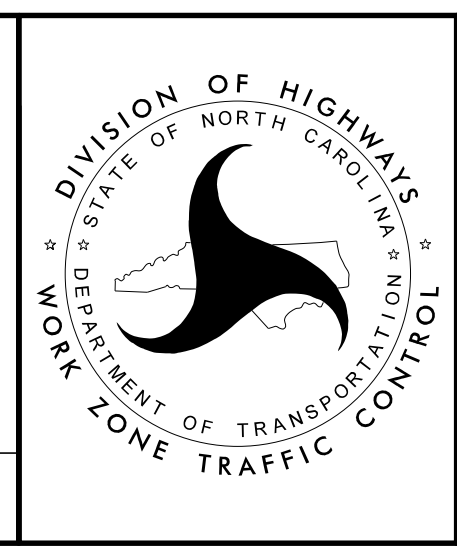

LANE CLOSURE DETAIL
US 29 (N GRAHAM ST)
SOUTHBOUND
OUTSIDE LANE
POSTED SPEED: 35 MPH

8/5/2021 2:00:32 PM I5746CD_TMP-29_LANE_CLOSURE_DETAIL_US29_SB-OL.dgn User: jduke