


	TYPE III BARRICADES
	FLASHING ARROW PANEL
	FLASHING ARROW BOARD (TYPE C)
	FLASHING ARROW BOARD (TYPE C) (96" X 48" MIN.) "CAUTION MODE"
	TRUCK MOUNTED ATTENUATOR (TMA)
	SKINNY DRUM
	DIRECTION OF TRAFFIC FLOW
	WORK AREA

- NOTES:**
1. THIS DRAWING IS TO BE USED IN CONJUNCTION WITH RSD 1101.02 SHEET 7 OF 14.
 2. TRAFFIC CONTROL DEVICES SHALL BE INSTALLED PER ENGINEER'S INSTRUCTION.

DocuSigned by
 JOHN P. MAZERES
 PROFESSIONAL ENGINEER
 SEAL
 043935
 8/5/2021

DOCUMENT NOT CONSIDERED FINAL UNLESS ALL SIGNATURES COMPLETED

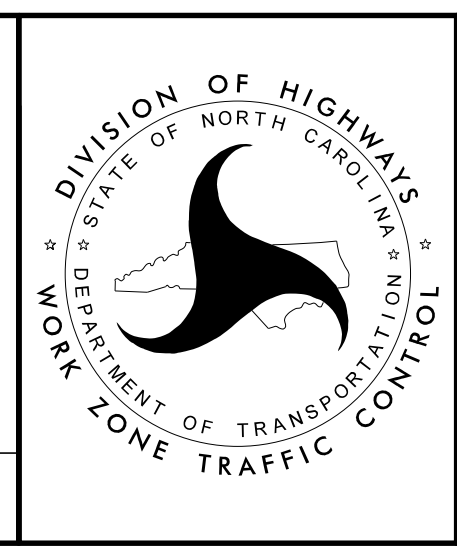

LANE CLOSURE DETAIL
 US 29 (N GRAHAM ST)
 CENTER LANE
 POSTED SPEED: 35 MPH

8/5/2021 2:00:33 PM I5746CD_TMP-30_LANE_CLOSURE_DETAIL_US29_ST_CENTER_LANE.dgn User:tduke