


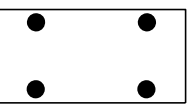
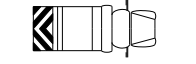


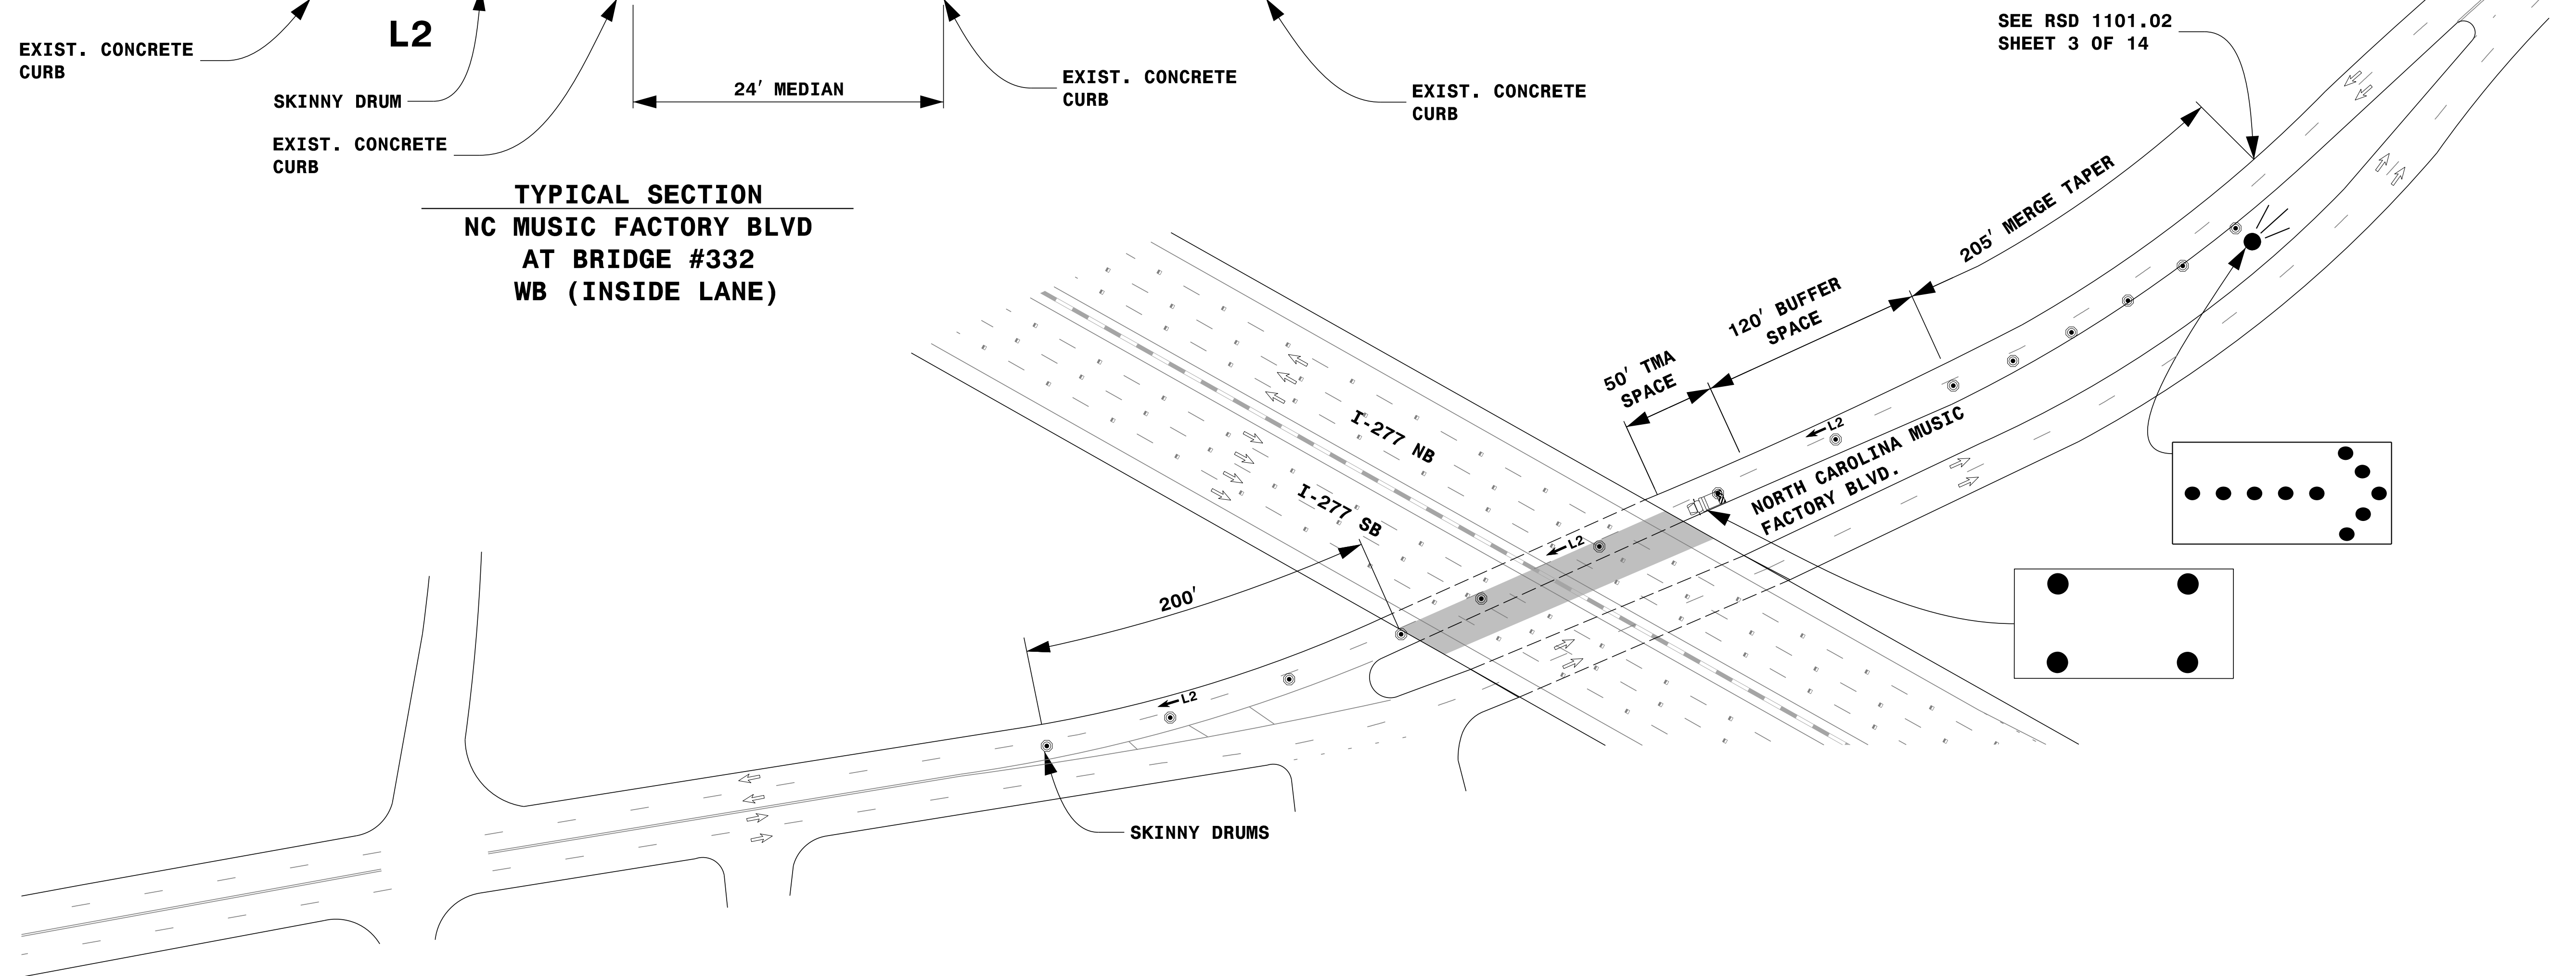


**TYPICAL SECTION
NC MUSIC FACTORY BLVD
AT BRIDGE #332
WB (INSIDE LANE)**

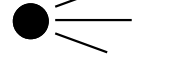



SEE RSD 1101.02 SHEET 3 OF 14

-  FLASHING ARROW PANEL
-  FLASHING ARROW BOARD (TYPE C)
-  FLASHING ARROW BOARD (TYPE C) (96"X48" MIN.) "CAUTION MODE"
-  TRUCK MOUNTED ATTENUATOR (TMA)
-  SKINNY DRUM
-  DIRECTION OF TRAFFIC FLOW
-  WORK AREA

NOTES:

1. THIS DRAWING IS TO BE USED IN CONJUNCTION WITH RSD 1101.02 SHEET 3 OF 14.
2. TRAFFIC CONTROL DEVICES SHALL BE INSTALLED PER ENGINEER'S INSTRUCTION.

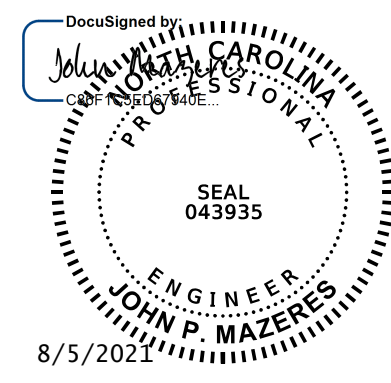DocuSigned by

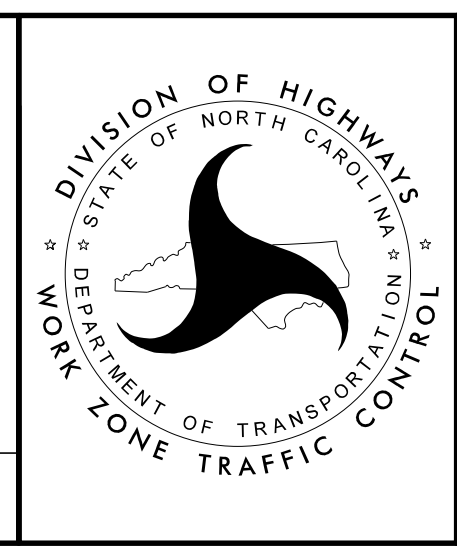 ENGINEER
 JOHN P. MAZERES
 8/5/2021



**LANE CLOSURE DETAIL
NC MUSIC FACTORY BLVD.
WESTBOUND
INSIDE LANE
POSTED SPEED: 35 MPH**

8/5/2021 2:00:34 PM I:\5746CD_TMP-31\LANE_CLOSURE_DETAIL_MUSIC_FACTORY_BLD_WB-IL.dgn User: jduke