
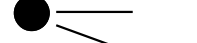
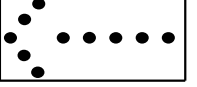





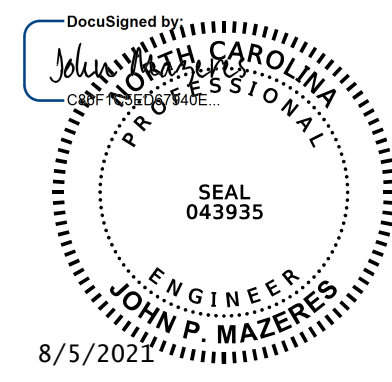
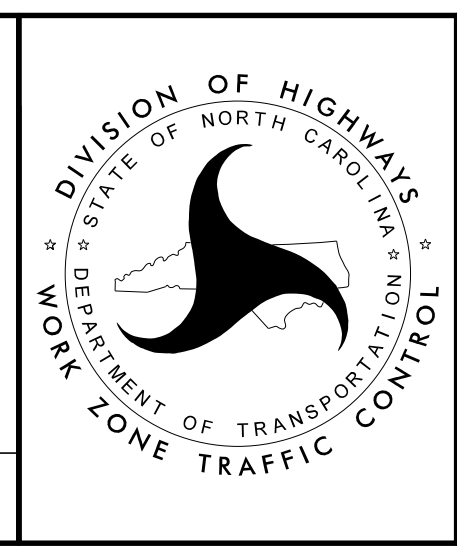


-  TYPE III BARRICADES
-  FLASHING ARROW PANEL
-  FLASHING ARROW BOARD (TYPE C)
-  FLASHING ARROW BOARD (TYPE C)
(96"X48" MIN.) "CAUTION MODE"
-  TRUCK MOUNTED ATTENUATOR (TMA)
-  SKINNY DRUM
-  DIRECTION OF TRAFFIC FLOW
-  WORK AREA

- NOTES:**
- THIS DRAWING IS TO BE USED IN CONJUNCTION WITH RSD 1101.02 SHEET 3 OF 14.
 - TRAFFIC CONTROL DEVICES SHALL BE INSTALLED PER ENGINEER'S INSTRUCTION.

DocuSigned by

 ENGINEER
 JOHN P. MAZERES
 8/5/2021

**DOCUMENT NOT CONSIDERED FINAL
 UNLESS ALL SIGNATURES COMPLETED**



**LANE CLOSURE DETAIL
 NC MUSIC FACTORY BLVD.
 EASTBOUND
 OUTSIDE LANE
 POSTED SPEED: 35 MPH**

8/5/2021
 200.35.15746CD_TMP-32_LANE_CLOSURE_DETAIL_MUSIC_FACTORY_BLDV_EB-01.dgn
 User: jduke