


	FLASHING ARROW PANEL
	FLASHING ARROW BOARD (TYPE C)
	FLASHING ARROW BOARD (TYPE C) (96"X48" MIN.) "CAUTION MODE"
	TRUCK MOUNTED ATTENUATOR (TMA)
	SKINNY DRUM
	DIRECTION OF TRAFFIC FLOW
	WORK AREA

- NOTES:**
1. THIS DRAWING IS TO BE USED IN CONJUNCTION WITH RSD 1101.02 SHEET 3 OF 14.
 2. TRAFFIC CONTROL DEVICES SHALL BE INSTALLED PER ENGINEER'S INSTRUCTION.

DocuSigned by
John P. Mazeres, PE
Professional Engineer
SEAL
043935
ENGINEER
JOHN P. MAZERES
8/5/2021

**DOCUMENT NOT CONSIDERED FINAL
UNLESS ALL SIGNATURES COMPLETED**

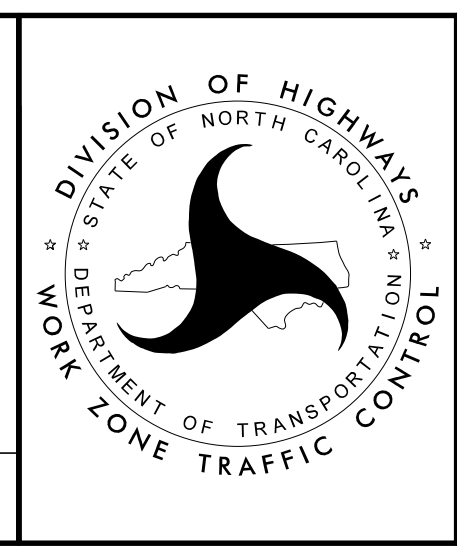

**LANE CLOSURE DETAIL
NC MUSIC FACTORY BLVD.
EASTBOUND
INSIDE LANE
POSTED SPEED: 35 MPH**

8/5/2021 2:00:36 PM I-5746CD-TMP-33-LANE CLOSURE DETAIL MUSIC FACTORY BLVD EB-IL.dgn User: jduke