


LEGEND

| | |
|--|-------------------------------------------------------------|
| | PORTABLE SIGN |
| | FLASHING ARROW BOARD (TYPE C) (96"X48" MIN.) "CAUTION MODE" |
| | TRUCK MOUNTED ATTENUATOR (TMA) |
| | WORK AREA |
| | DIRECTION OF TRAFFIC FLOW |
| | TRAFFIC DRUM |

- NOTES:**
1. THIS DRAWING IS TO BE USED IN CONJUNCTION WITH TMP-10 (OFFSITE DETOUR #36) AND RSD 1101.02 SHEET 8 OF 14.
 2. FOR ENTRANCE AND EXIT RAMP SIGNING, REFER TO RSD 1101.01, DETAIL B & C.
 3. FOR ADDITIONAL NOTES, SEE RSD 1101.01, SHEET 2.
 4. SEE TMP-3 (BRIDGE REHABILITATION VICINITY MAP) FOR BRIDGE LOCATION.
 5. TRAFFIC CONTROL DEVICES ① AND ② SHALL BE INSTALLED PER ENGINEER'S INSTRUCTIONS.

DocuSigned by:

DOCUMENT NOT CONSIDERED FINAL UNLESS ALL SIGNATURES COMPLETED

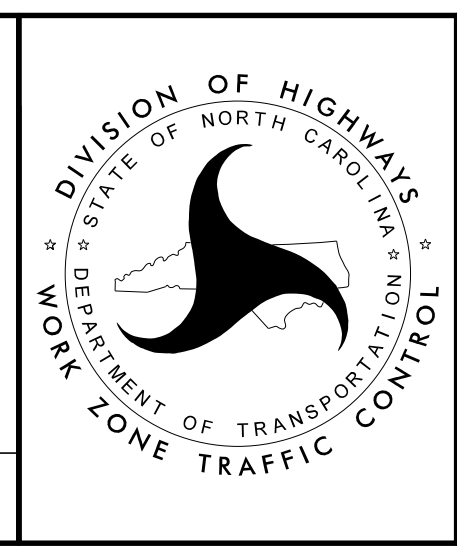

**LANE CLOSURE DETAIL
 LOCATION C-1:
 BRIDGE #320
 NORTHBOUND
 (STEP 1 OF 2)**

8/5/2021 2:00:37 PM I-5746CD-TMP-34-LANE CLOSURE DETAIL BRIDGE 320 NB STEP 1 OF 2.dgn User: jduke