

LEGEND


	PORTABLE SIGN
	FLASHING ARROW BOARD (TYPE C) (96" X 48" MIN.) "CAUTION MODE"
	TRUCK MOUNTED ATTENUATOR (TMA)
	WORK AREA
	DIRECTION OF TRAFFIC FLOW
	TRAFFIC DRUM

NOTES:

1. THIS DRAWING IS TO BE USED IN CONJUNCTION WITH TMP-10 (OFFSITE DETOUR #36) AND RSD 1101.02 SHEET 8 OF 14.
2. FOR ENTRANCE AND EXIT RAMP SIGNING, REFER TO RSD 1101.01, DETAIL B & C.
3. FOR ADDITIONAL NOTES, SEE RSD 1101.01, SHEET 2.
4. SEE TMP-3 (BRIDGE REHABILITATION VICINITY MAP) FOR BRIDGE LOCATION.
5. TRAFFIC CONTROL DEVICES ① AND ② SHALL BE INSTALLED PER ENGINEER'S INSTRUCTIONS.

DocuSigned by:
 JOHN P. MAZERES
 PROFESSIONAL ENGINEER
 SEAL 043935
 8/5/2021

DOCUMENT NOT CONSIDERED FINAL
 UNLESS ALL SIGNATURES COMPLETED

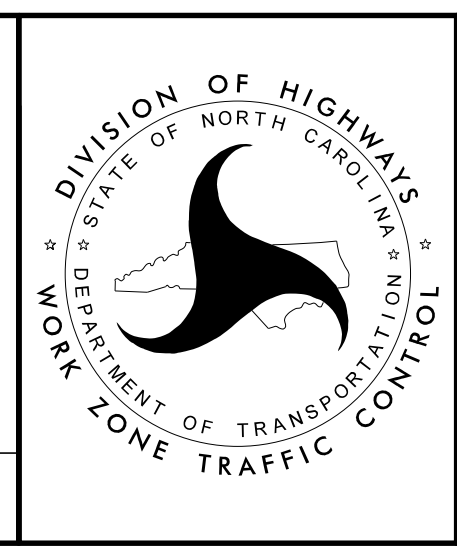

**LANE CLOSURE DETAIL
 LOCATION C-2:
 BRIDGE #322
 NORTHBOUND
 (STEP 1 OF 2)**

8/5/2021
 200.39.15746CD_TMP-36_LANE_CLOSURE_DETAIL_BRIDGE_322_NB_STEP_1OF_2.dgn
 User:tduke