

LEGEND

	PORTABLE SIGN
	FLASHING ARROW BOARD (TYPE C) (96" X 48" MIN.) "CAUTION MODE"
	TRUCK MOUNTED ATTENUATOR (TMA)
	WORK AREA
	DIRECTION OF TRAFFIC FLOW
	TRAFFIC DRUM


NOTES:

1. THIS DRAWING IS TO BE USED IN CONJUNCTION WITH TMP-10 (OFFSITE DETOUR #36), TMP-9 (OFFSITE DETOUR #35) AND RSD 1101.02 SHEET 8 OF 14.
2. FOR ENTRANCE AND EXIT RAMPS SIGNING, REFER TO RSD 1101.01, DETAIL B & C.
3. FOR ADDITIONAL NOTES, SEE RSD 1101.01, SHEET 2.
4. SEE TMP-3 (BRIDGE REHABILITATION VICINITY MAP) FOR BRIDGE LOCATION.
5. TRAFFIC CONTROL DEVICE (1) SHALL BE INSTALLED PER ENGINEER'S INSTRUCTIONS.

SEE RSD 1101.02 SHEET 8 OF 14

DocuSigned by:
 JOHN P. MAZERES
 PROFESSIONAL ENGINEER
 SEAL 043935
 8/5/2021

DOCUMENT NOT CONSIDERED FINAL UNLESS ALL SIGNATURES COMPLETED

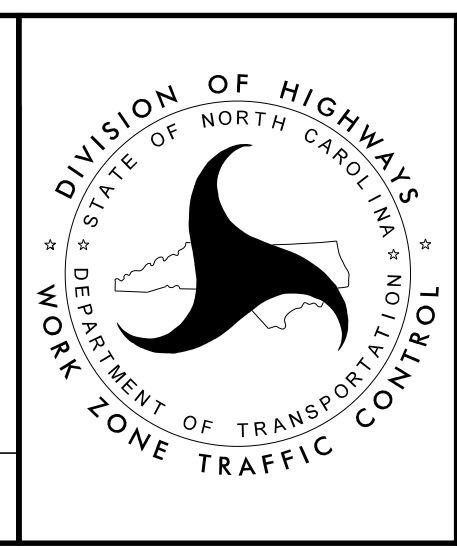

**LANE CLOSURE DETAIL
 LOCATION C-2:
 BRIDGE #322
 NORTHBOUND
 (STEP 2 OF 2)**

8/5/2021 2:00:40 PM I5746CD_TMP-37_LANE_CLOSURE_DETAIL_BRIDGE_322_NB_STEP_2_OF_2.dgn User:tduke