


LEGEND

	PORTABLE SIGN
	FLASHING ARROW BOARD (TYPE C) (96" X 48" MIN.) "CAUTION MODE"
	TRUCK MOUNTED ATTENUATOR (TMA)
	WORK AREA
	DIRECTION OF TRAFFIC FLOW
	TRAFFIC DRUM

- NOTES:**
- THIS DRAWING IS TO BE USED IN CONJUNCTION WITH TMP-10 (OFFSITE DETOUR #36) AND RSD 1101.02 SHEET 8 OF 14.
 - FOR ENTRANCE AND EXIT RAMPS SIGNING, REFER TO RSD 1101.01, DETAIL B & C.
 - FOR ADDITIONAL NOTES, SEE RSD 1101.01, SHEET 2.
 - SEE TMP-3 (BRIDGE REHABILITATION VICINITY MAP) FOR BRIDGE LOCATION.
 - TRAFFIC CONTROL DEVICES ① AND ② SHALL BE INSTALLED PER ENGINEER'S INSTRUCTIONS.

DocuSigned by:
John P. Mazeres, PE
SEAL
043935
ENGINEER
JOHN P. MAZERES
8/5/2021

**DOCUMENT NOT CONSIDERED FINAL
UNLESS ALL SIGNATURES COMPLETED**

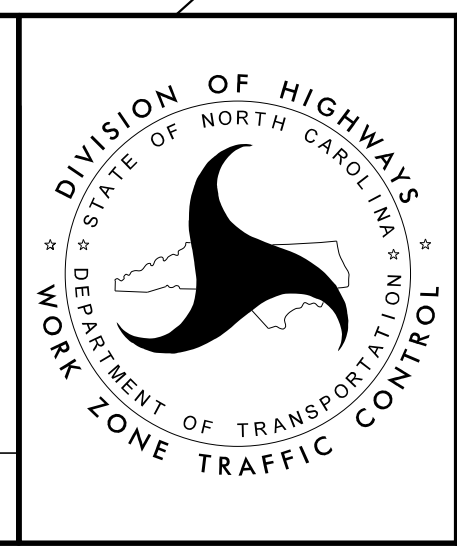

**LANE CLOSURE DETAIL
LOCATION C-3:
BRIDGE #326
NORTHBOUND
(STEP 1 OF 2)**

8/5/2021 2:00:41 PM I5746CD.TMP-38.LANE CLOSURE DETAIL BRIDGE 326 NB STEP 1 OF 2.dgn User: jduke