


1

LEGEND	
	PORTABLE SIGN
	FLASHING ARROW BOARD (TYPE C) (96" X 48" MIN.) "CAUTION MODE"
	TRUCK MOUNTED ATTENUATOR (TMA)
	WORK AREA
	DIRECTION OF TRAFFIC FLOW
	TRAFFIC DRUM

- NOTES:**
- THIS DRAWING IS TO BE USED IN CONJUNCTION WITH TMP-9 (OFFSITE DETOUR #35), TMP-10 (OFFSITE DETOUR #36) AND RSD 1101.02 SHEET 8 OF 14.
 - FOR ENTRANCE AND EXIT RAMP SIGNING, REFER TO RSD 1101.01, DETAIL B & C.
 - FOR ADDITIONAL NOTES, SEE RSD 1101.01, SHEET 2.
 - SEE TMP-3 (BRIDGE REHABILITATION VICINITY MAP) FOR BRIDGE LOCATION.
 - TRAFFIC CONTROL DEVICE ① SHALL BE INSTALLED PER ENGINEER'S INSTRUCTIONS.

DocuSigned by
John P. Mazeres
SEAL
043935
ENGINEER
JOHN P. MAZERES
8/5/2021

DOCUMENT NOT CONSIDERED FINAL
UNLESS ALL SIGNATURES COMPLETED

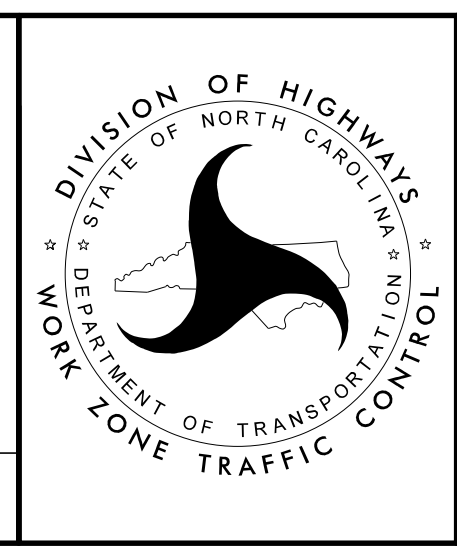

LANE CLOSURE DETAIL
LOCATION C-3:
BRIDGE #326
NORTHBOUND
(STEP 2 OF 2)

8/5/2021 2:00:42 PM I5746CD_TMP-39_LANE_CLOSURE_DETAIL_BRIDGE_326_NB_STEP_2_OF_2.dgn User: jduke