


**LEGEND**

	PORTABLE SIGN
	FLASHING ARROW BOARD (TYPE C) (96" X 48" MIN.) "CAUTION MODE"
	TRUCK MOUNTED ATTENUATOR (TMA)
	DIRECTION OF TRAFFIC FLOW
	TRAFFIC DRUM

- NOTES:**
- THIS DRAWING IS TO BE USED IN CONJUNCTION WITH RSD 1101.02 SHEET 8 OF 14.
  - FOR ENTRANCE AND EXIT RAMP SIGNING, REFER TO RSD 1101.01, DETAIL B & C.
  - FOR ADDITIONAL NOTES, SEE RSD 1101.01, SHEET 2.
  - SEE TMP-3 (BRIDGE REHABILITATION VICINITY MAP) FOR BRIDGE LOCATION.
  - TRAFFIC CONTROL DEVICES ① AND ② SHALL BE INSTALLED PER ENGINEER'S INSTRUCTIONS.

DocuSigned by:  
 JOHN P. MAZERES  
 PROFESSIONAL ENGINEER  
 SEAL 043935  
 8/5/2021

DOCUMENT NOT CONSIDERED FINAL  
 UNLESS ALL SIGNATURES COMPLETED

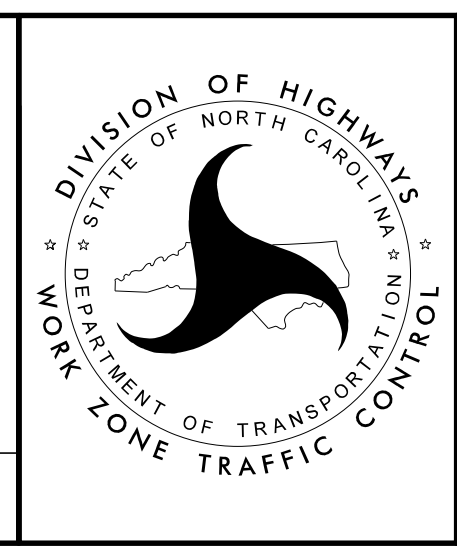

**LANE CLOSURE DETAIL  
 LOCATION C-4:  
 BRIDGE #327  
 NORTHBOUND  
 (STEP 1 OF 2)**

8/5/2021  
 200.43.15746CD\_TMP-40\_LANE\_CLOSURE\_DETAIL\_BRIDGE\_327\_NB\_STEP\_1\_OF\_2.dgn  
 User: jduke