


**TYPICAL SECTION  
BRIDGE #327 NORTHBOUND**

| LEGEND |   |
|--------|---|
|        | PORTABLE SIGN   |
|        | FLASHING ARROW BOARD (TYPE C) (96"X48" MIN.) "CAUTION MODE" |
|        | TRUCK MOUNTED ATTENUATOR (TMA)                              |
|        | WORK AREA   |
|        | DIRECTION OF TRAFFIC FLOW                                   |
|        | TRAFFIC DRUM  |

**NOTES:**


- THIS DRAWING IS TO BE USED IN CONJUNCTION WITH TMP-9 (OFFSITE DETOUR #35), TMP-10 (OFFSITE DETOUR #36) AND RSD 1101.02 SHEET 8 OF 14.
- FOR ENTRANCE AND EXIT RAMPS SIGNING, REFER TO RSD 1101.01, DETAIL B & C.
- FOR ADDITIONAL NOTES, SEE RSD 1101.01, SHEET 2.
- SEE TMP-3 (BRIDGE REHABILITATION VICINITY MAP) FOR BRIDGE LOCATION.
- TRAFFIC CONTROL DEVICE (1) SHALL BE INSTALLED PER ENGINEER'S INSTRUCTIONS.

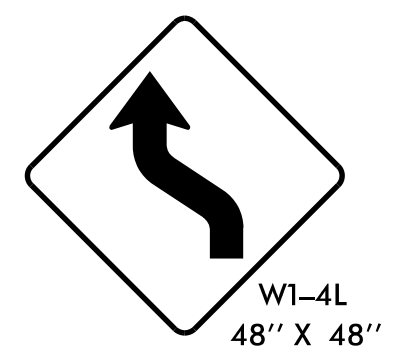

1

DocuSigned by:  
 John P. Mazeres, PE  
 PROFESSIONAL ENGINEER  
 SEAL 043935  
 JOHN P. MAZERES  
 8/5/2021

**DOCUMENT NOT CONSIDERED FINAL  
UNLESS ALL SIGNATURES COMPLETED**

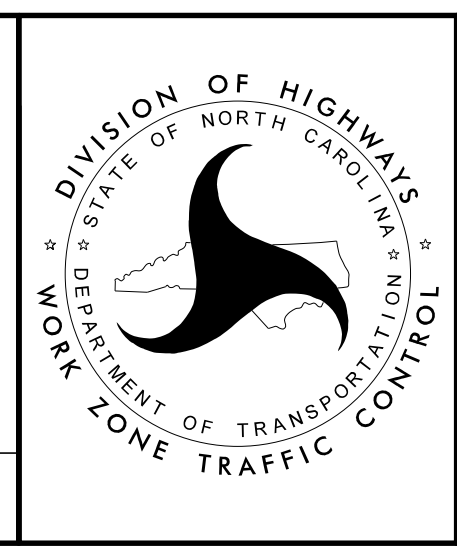

**LANE CLOSURE DETAIL  
LOCATION C-4:  
BRIDGE #327  
NORTHBOUND  
(STEP 2 OF 2)**

8/5/2021 2:00:44 PM I:\5746CD\_TMP-41\_LANE\_CLOSURE\_DETAIL\_BRIDGE\_327\_NB\_STEP\_2\_OF\_2.dgn User:tduke