


LEGEND

	PORTABLE SIGN
	FLASHING ARROW BOARD (TYPE C) (96" X 48" MIN.) "CAUTION MODE"
	TRUCK MOUNTED ATTENUATOR (TMA)
	WORK AREA
	DIRECTION OF TRAFFIC FLOW
	TRAFFIC DRUM

- TYPICAL SECTION
BRIDGE #328 NORTHBOUND**
- NOTES:**
- THIS DRAWING IS TO BE USED IN CONJUNCTION WITH RSD 1101.02 SHEET 8 OF 14.
 - FOR ENTRANCE AND EXIT RAMP SIGNING, REFER TO RSD 1101.01, DETAIL B & C.
 - FOR ADDITIONAL NOTES, SEE RSD 1101.01, SHEET 2.
 - SEE TMP-3 (BRIDGE REHABILITATION VICINITY MAP) FOR BRIDGE LOCATION.
 - TRAFFIC CONTROL DEVICE ① SHALL BE INSTALLED PER ENGINEER'S INSTRUCTIONS.

DocuSigned by:
 John P. Mazeres
 PROFESSIONAL ENGINEER
 SEAL
 043935
 ENGINEER
 JOHN P. MAZERES
 8/5/2021

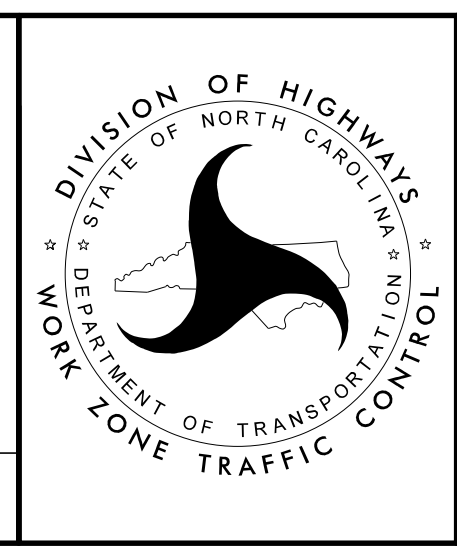

**LANE CLOSURE DETAIL
LOCATION C-5:
BRIDGE #328
NORTHBOUND
(STEP 2 OF 2)**

8/5/2021 2:00:46 PM I-5746CD-TMP-43-LANE CLOSURE DETAIL BRIDGE 328 NB STEP 2 OF 2.dgn User: jduke