

LEGEND

	PORTABLE SIGN
	FLASHING ARROW BOARD (TYPE C) (96"X48" MIN.) "CAUTION MODE"
	TRUCK MOUNTED ATTENUATOR (TMA)
	WORK AREA
	DIRECTION OF TRAFFIC FLOW
	TRAFFIC DRUM

NOTES:


1. THIS DRAWING IS TO BE USED IN CONJUNCTION WITH TMP-8 (OFFSITE DETOUR #34) AND RSD 1101.02 SHEET 8 OF 14.
2. FOR ENTRANCE AND EXIT RAMP SIGNING, REFER TO RSD 1101.01, DETAIL B & C.
3. FOR ADDITIONAL NOTES, SEE RSD 1101.01, SHEET 2.
4. SEE TMP-3 (BRIDGE REHABILITATION VICINITY MAP) FOR BRIDGE LOCATION.
5. TRAFFIC CONTROL DEVICES ① THRU ⑤ SHALL BE INSTALLED PER ENGINEER'S INSTRUCTIONS.

SEE RSD 1101.02 SHEET 8 OF 14

8/5/2021 2:00:47 PM I-5746CD-TMP-44-LANE CLOSURE DETAIL BRIDGE 330 NB STEP 1 OF 2.dgn User: jduke

DocuSigned by:

DOCUMENT NOT CONSIDERED FINAL UNLESS ALL SIGNATURES COMPLETED

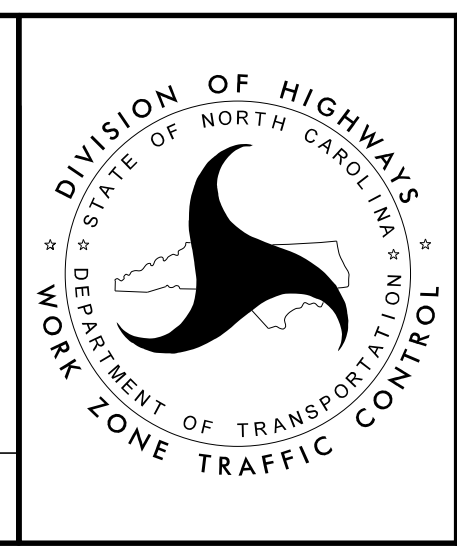

**LANE CLOSURE DETAIL
 LOCATION C-6:
 BRIDGE #330
 NORTHBOUND
 (STEP 1 OF 2)**