

LEGEND


	PORTABLE SIGN
	FLASHING ARROW BOARD (TYPE C) (96"X48" MIN.) "CAUTION MODE"
	TRUCK MOUNTED ATTENUATOR (TMA)
	WORK AREA
	DIRECTION OF TRAFFIC FLOW
	TRAFFIC DRUM

- NOTES:**
1. THIS DRAWING IS TO BE USED IN CONJUNCTION WITH TMP-7 (OFFSITE DETOUR #33) AND RSD 1101.02 SHEET 8 OF 14.
 2. FOR ENTRANCE AND EXIT RAMPS SIGNING, REFER TO RSD 1101.01, DETAIL B & C.
 3. FOR ADDITIONAL NOTES, SEE RSD 1101.01, SHEET 2.
 4. SEE TMP-3 (VICINITY MAP) FOR BRIDGE LOCATION.
 5. TRAFFIC CONTROL DEVICES ① AND ② SHALL BE INSTALLED PER ENGINEER'S INSTRUCTIONS.

SEE RSD 1101.02 SHEET 8 OF 14

DocuSigned by:
John P. Mazeres, PE
SEAL 043935
ENGINEER
JOHN P. MAZERES
8/5/2021

DOCUMENT NOT CONSIDERED FINAL UNLESS ALL SIGNATURES COMPLETED

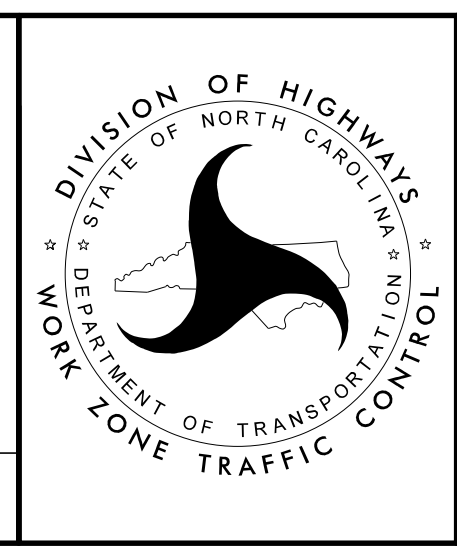

**LANE CLOSURE DETAIL
LOCATION C-6:
BRIDGE #330
NORTHBOUND
(STEP 2 OF 2)**

8/5/2021 2:00:48 PM I:\5746CD-TMP-45-LANE CLOSURE DETAIL BRIDGE 330 NB STEP 2 OF 2.dgn User: jduke